


NOTE:
CAN BE SCALED FOR PLANNING PURPOSES
CONTRACTOR TO VERIFY ALL DIMENSIONS ON SITE
CROSS REFER TO ALL RELEVANT SPECIFICATIONS, SCHEDULES,
DETAILS AND CONSULTANTS DRAWINGS
THIS DRAWING IS BASED ON SURVEY INFORMATION BY OTHERS



- Existing roofing felt
- Existing corrugated bitumen roofing sheet
- Existing corrugated PVC roofing sheet

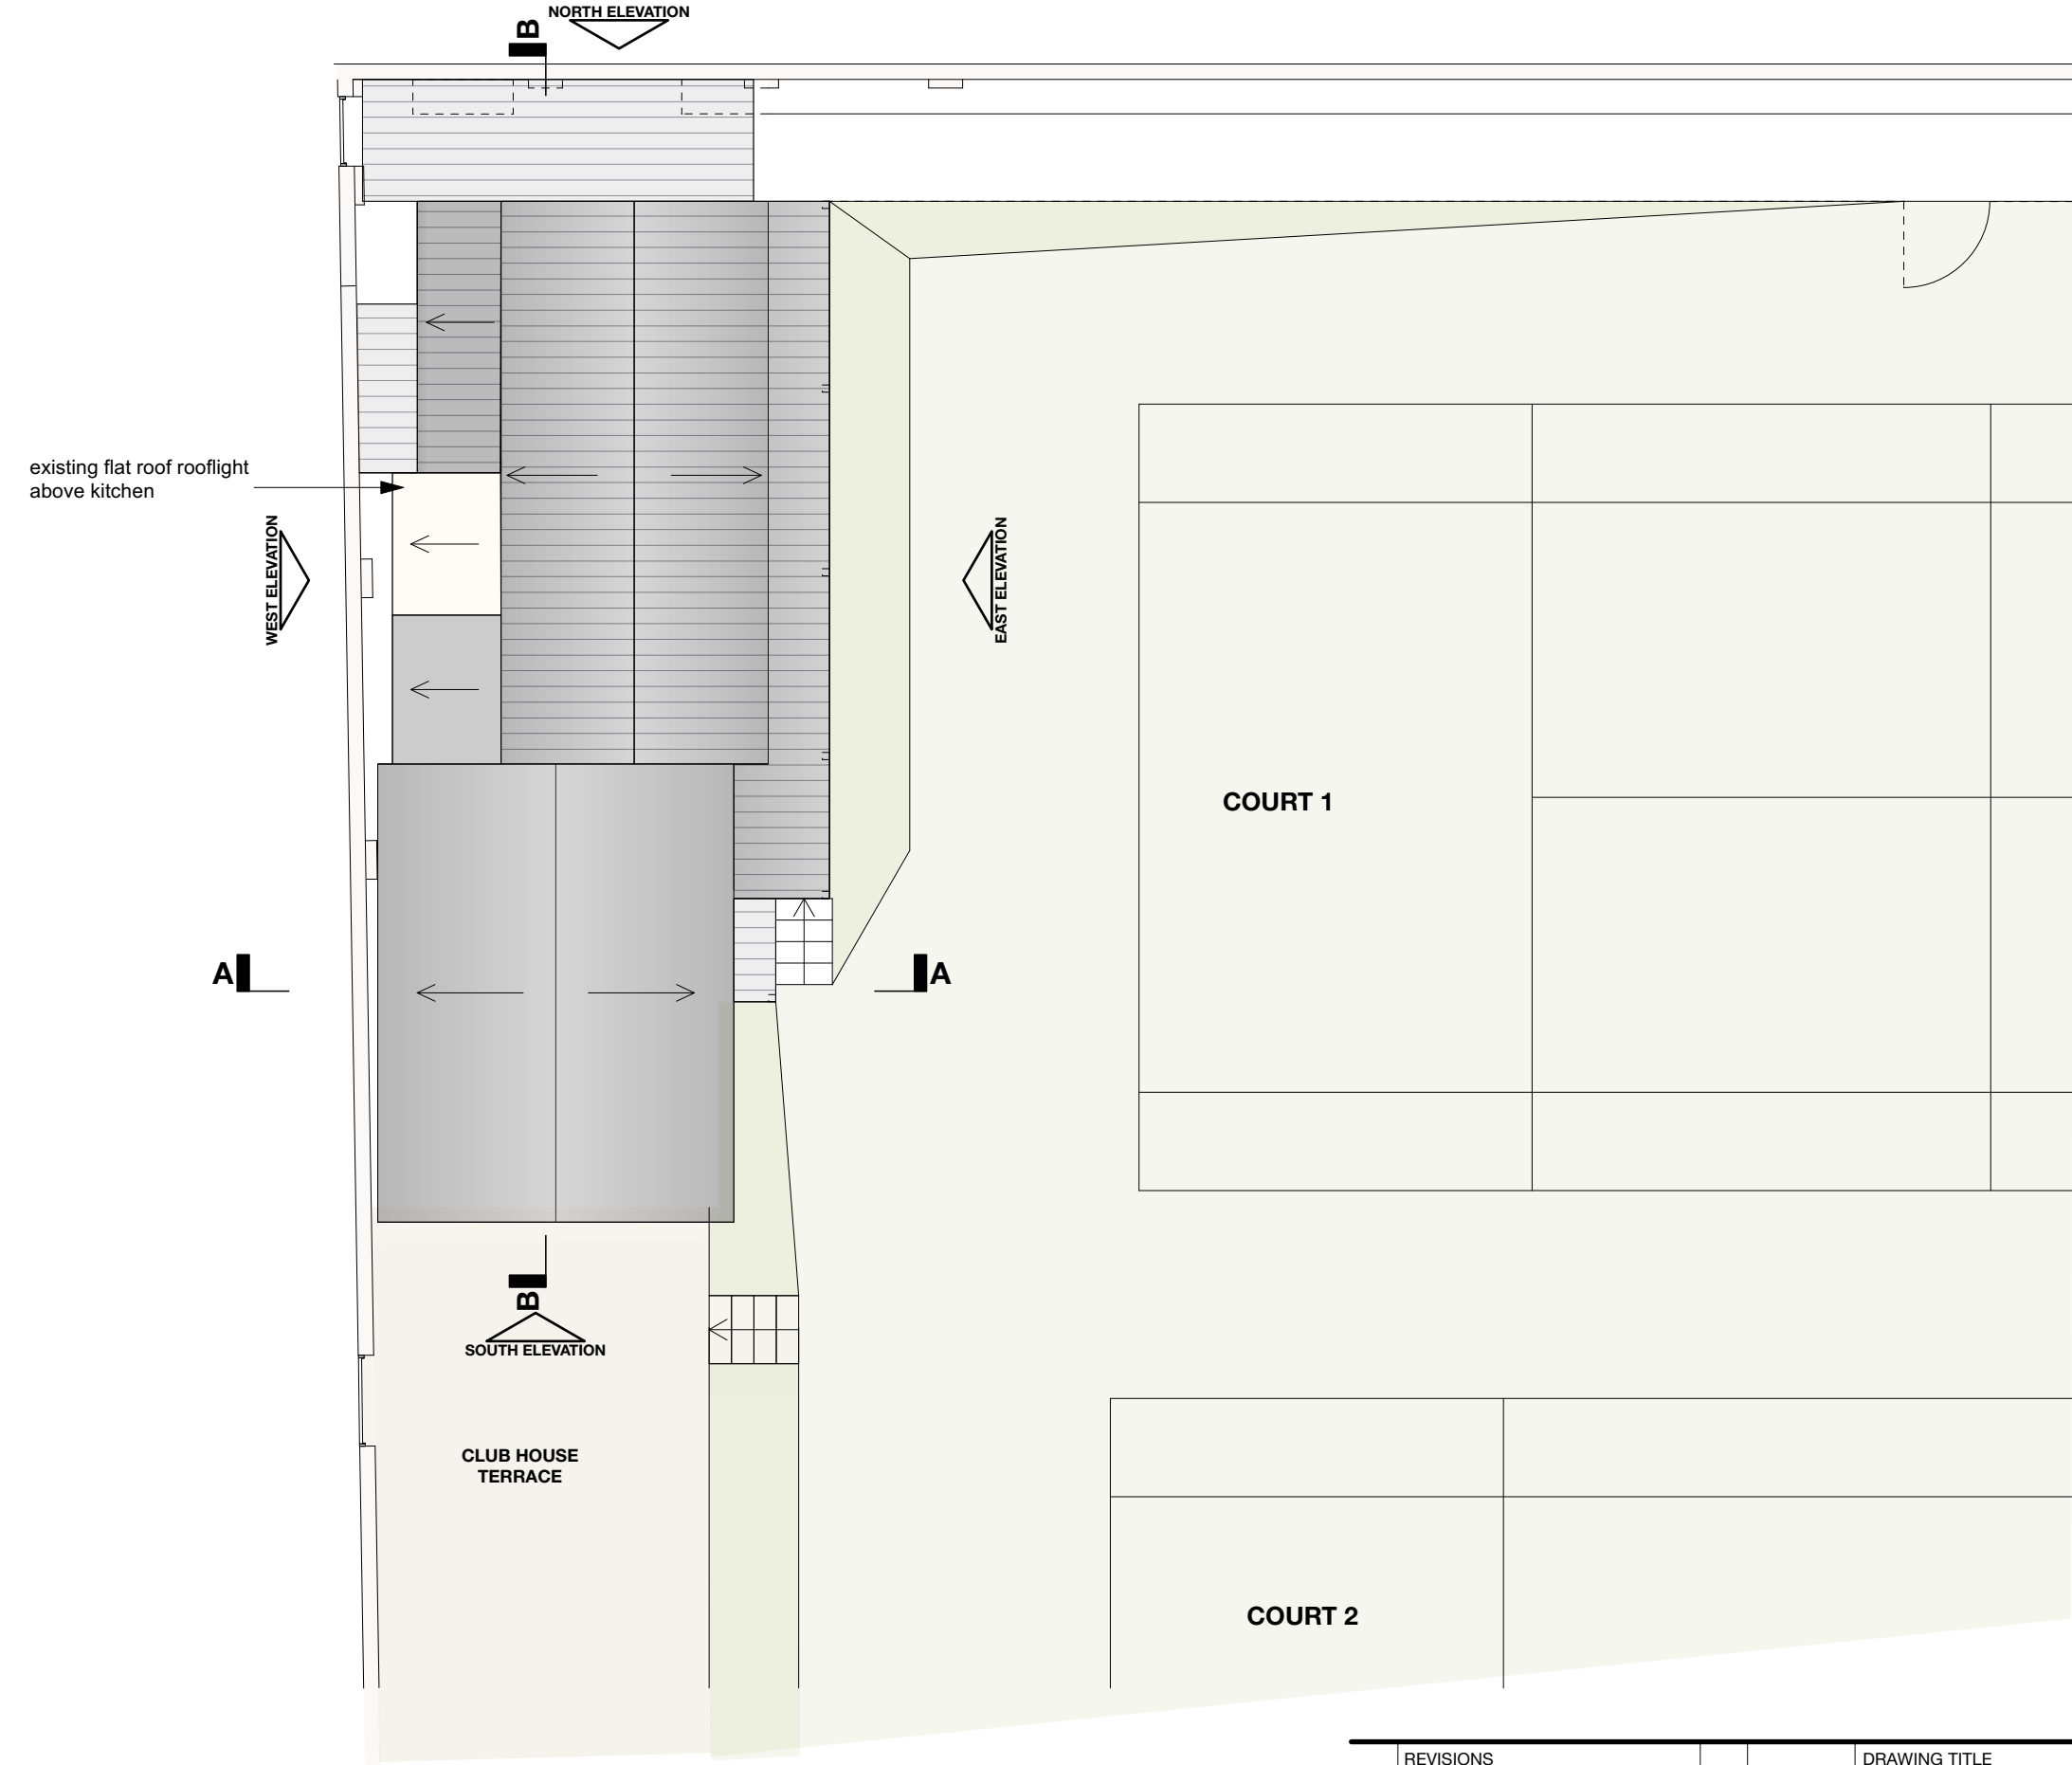

REVISIONS				DRAWING TITLE		
				WEST HEATH LAWN TENNIS CLUB		
				EXISTING ROOF PLAN		
				Scale 1:100 @ A3	No. 24_06_E02	
No.	Description	By	Date	Drawn KK	Checked RN	Date 12.08.24

