



① South Side Elevation



② Open Store at West Side
with corrugated bitumen roofing sheet above



③ Open Store at West Side
with corrugated PVC roofing sheet above



④ Club House Interior





④ East Front Elevation



⑥ Open Store at North Side
with corrugated PVC roofing sheet above



⑦ Lawn Tennis Court View

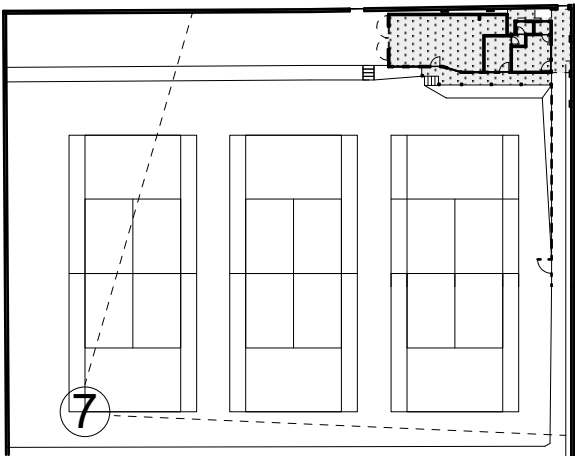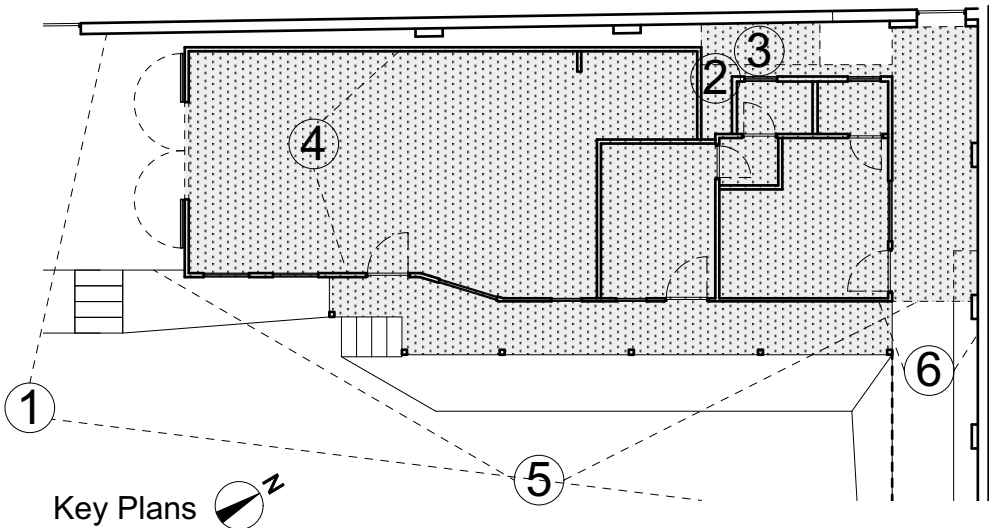

REVISIONS				DRAWING TITLE		
				WEST HEATH LAWN TENNIS CLUB		
				EXISTING SITE PHOTOS		
				Scale NTS	No. 24_06_E04	
No.	Description	By	Date	Drawn KK	Checked RN	Date 09/08/24



NOTE:
CAN BE SCALED FOR PLANNING PURPOSES
CONTRACTOR TO VERIFY ALL DIMENSIONS ON SITE
CROSS REFER TO ALL RELEVANT SPECIFICATIONS, SCHEDULES,
DETAILS AND CONSULTANTS DRAWINGS
THIS DRAWING IS BASED ON SURVEY INFORMATION BY OTHERS