


NOTE:
CAN BE SCALED FOR PLANNING PURPOSES
CONTRACTOR TO VERIFY ALL DIMENSIONS ON SITE
CROSS REFER TO ALL RELEVANT SPECIFICATIONS, SCHEDULES,
DETAILS AND CONSULTANTS DRAWINGS
THIS DRAWING IS BASED ON SURVEY INFORMATION BY OTHERS

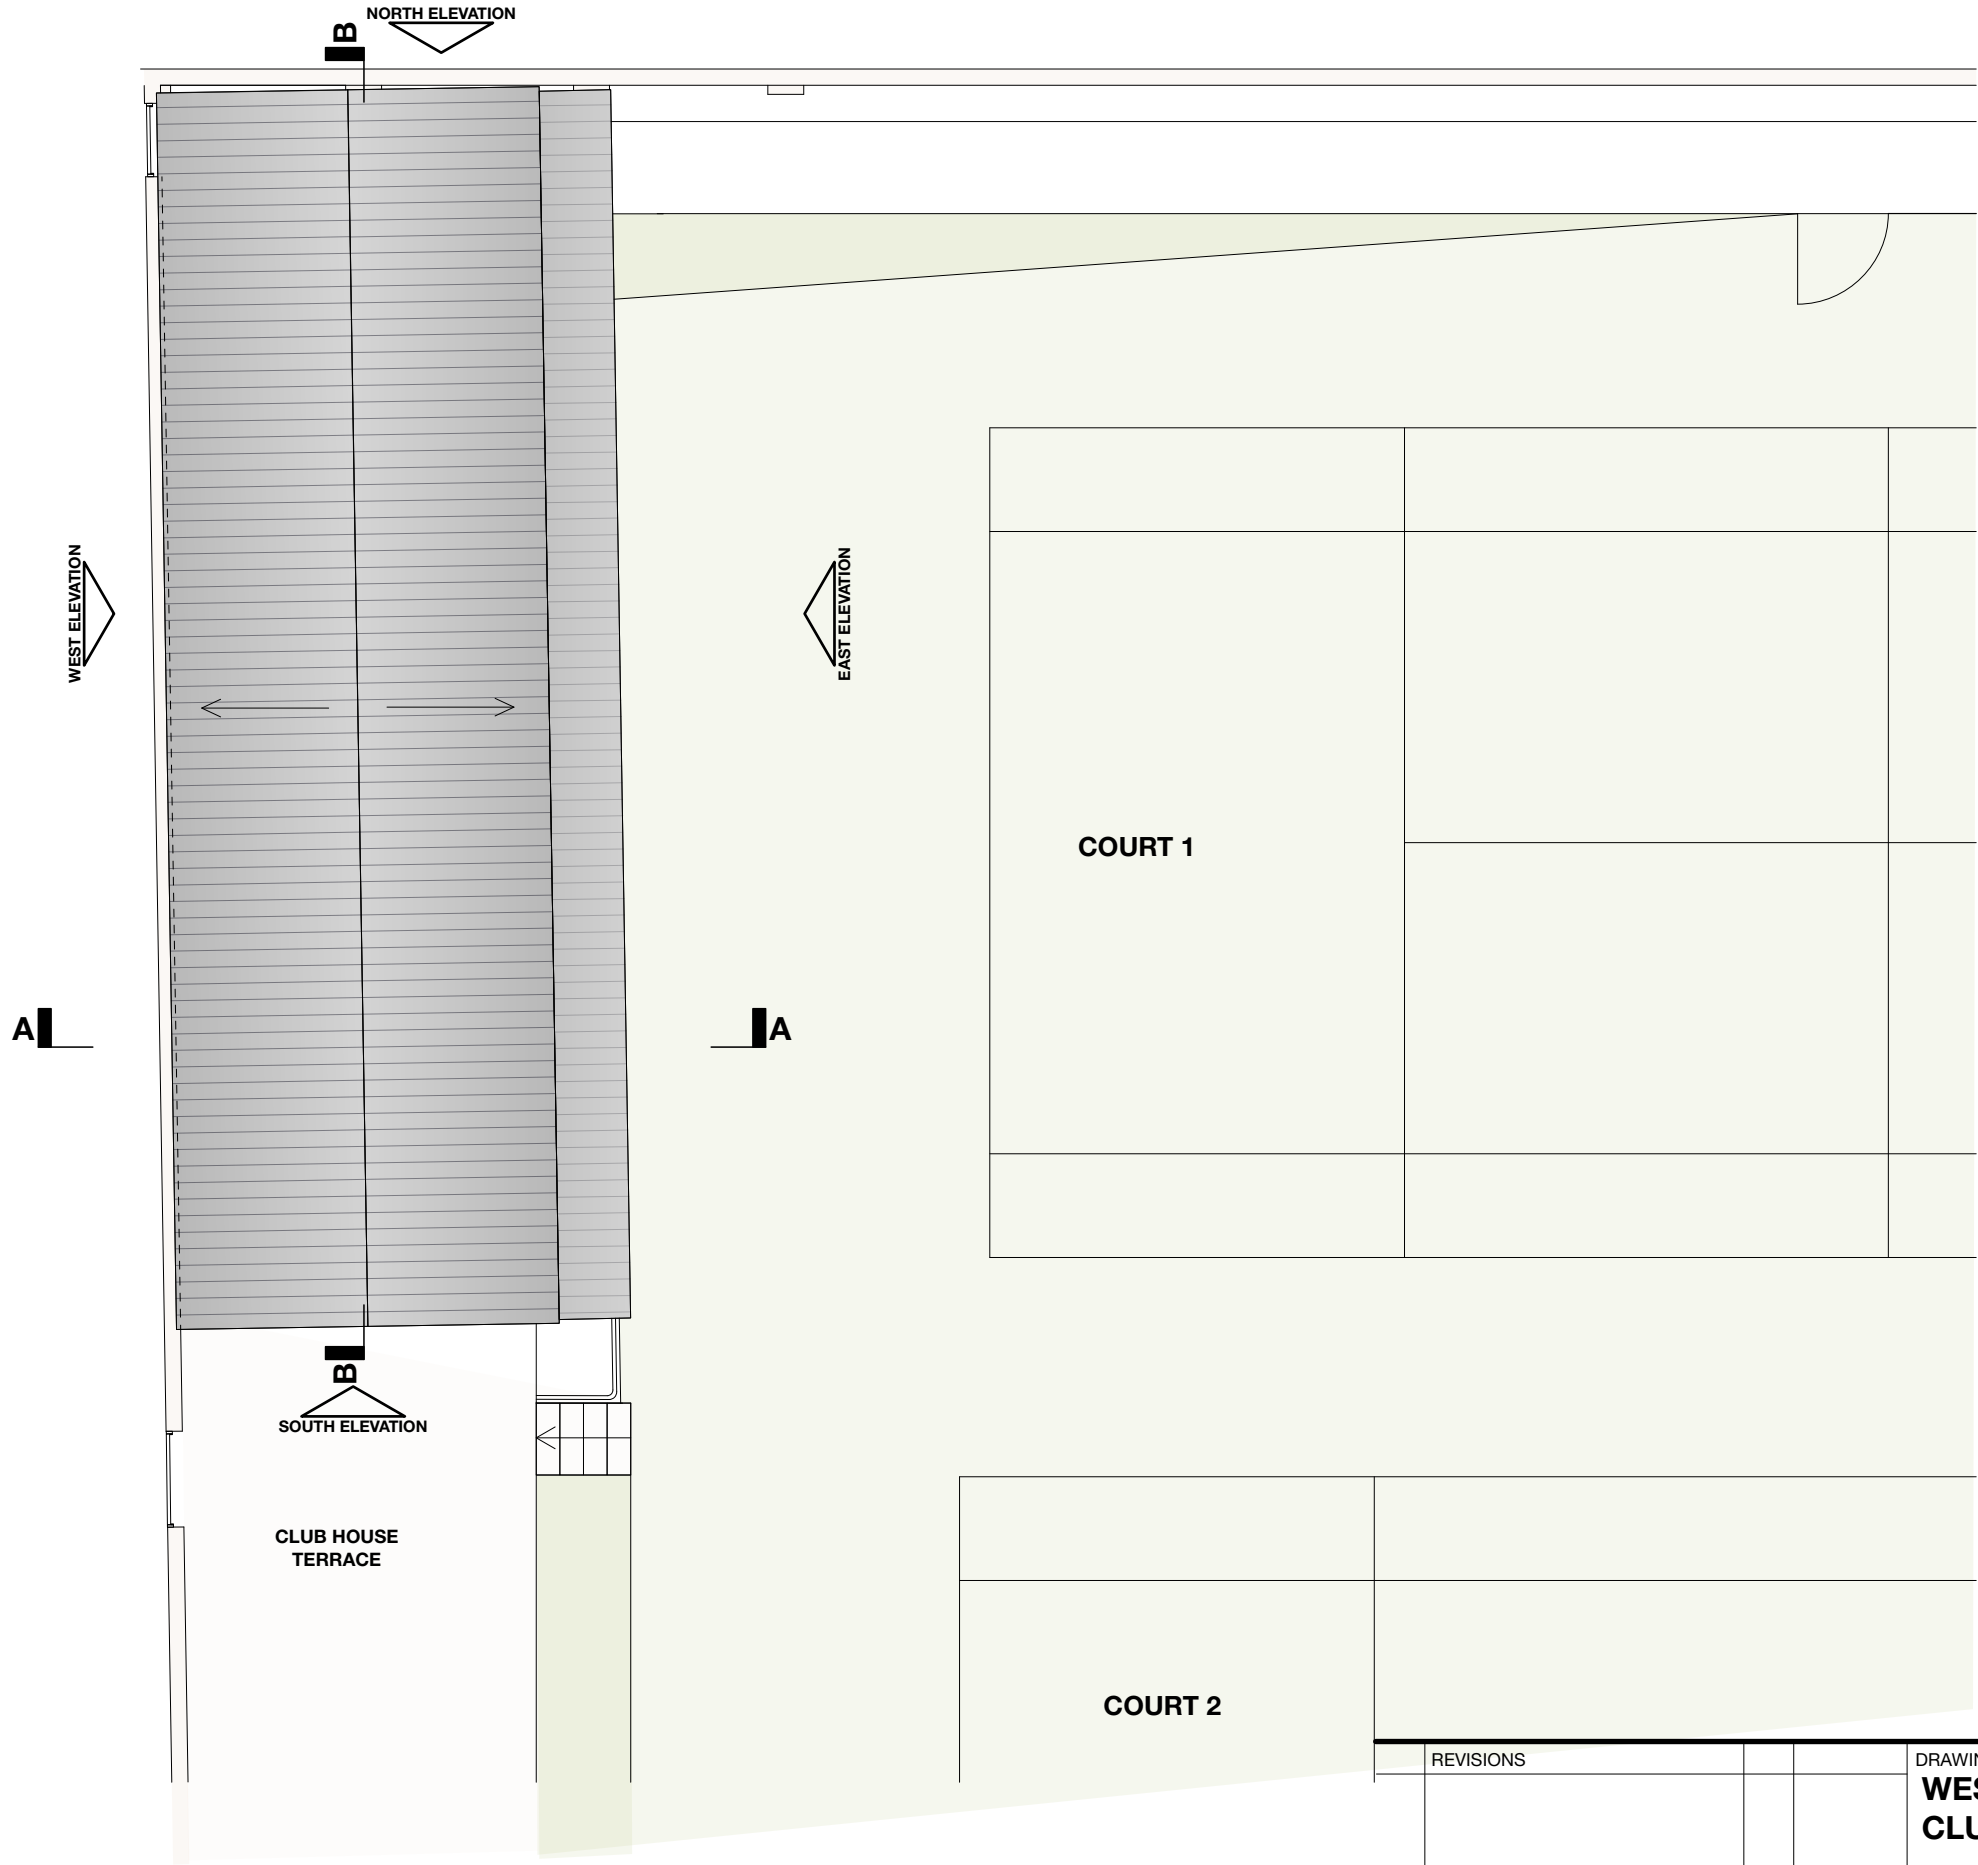

Proposed corrugated bitumen roofing sheet



	REVISIONS					DRAWING TITLE		
					WEST HEATH LAWN TENNIS CLUB			
					EXISTING ROOF PLAN			
					Scale 1:100 @A3		No. 24_06_P04	
No.	Description			By	Date	Drawn KK	Checked RN	Date 12.08.24

