


ELEVATION 1
1:10@A1

Proposed high level shelving to alcoves

For window/ reveal details to front elevation, refer to Drawing nos. 500.00 & 500.01


Proposed low level joinery in each alcove either side of the fireplace. Panelled to match window reveals and doors

'Dunshay' Portland stone Fire surround to existing chimney breast by www.jamb.co.uk or similar and approved

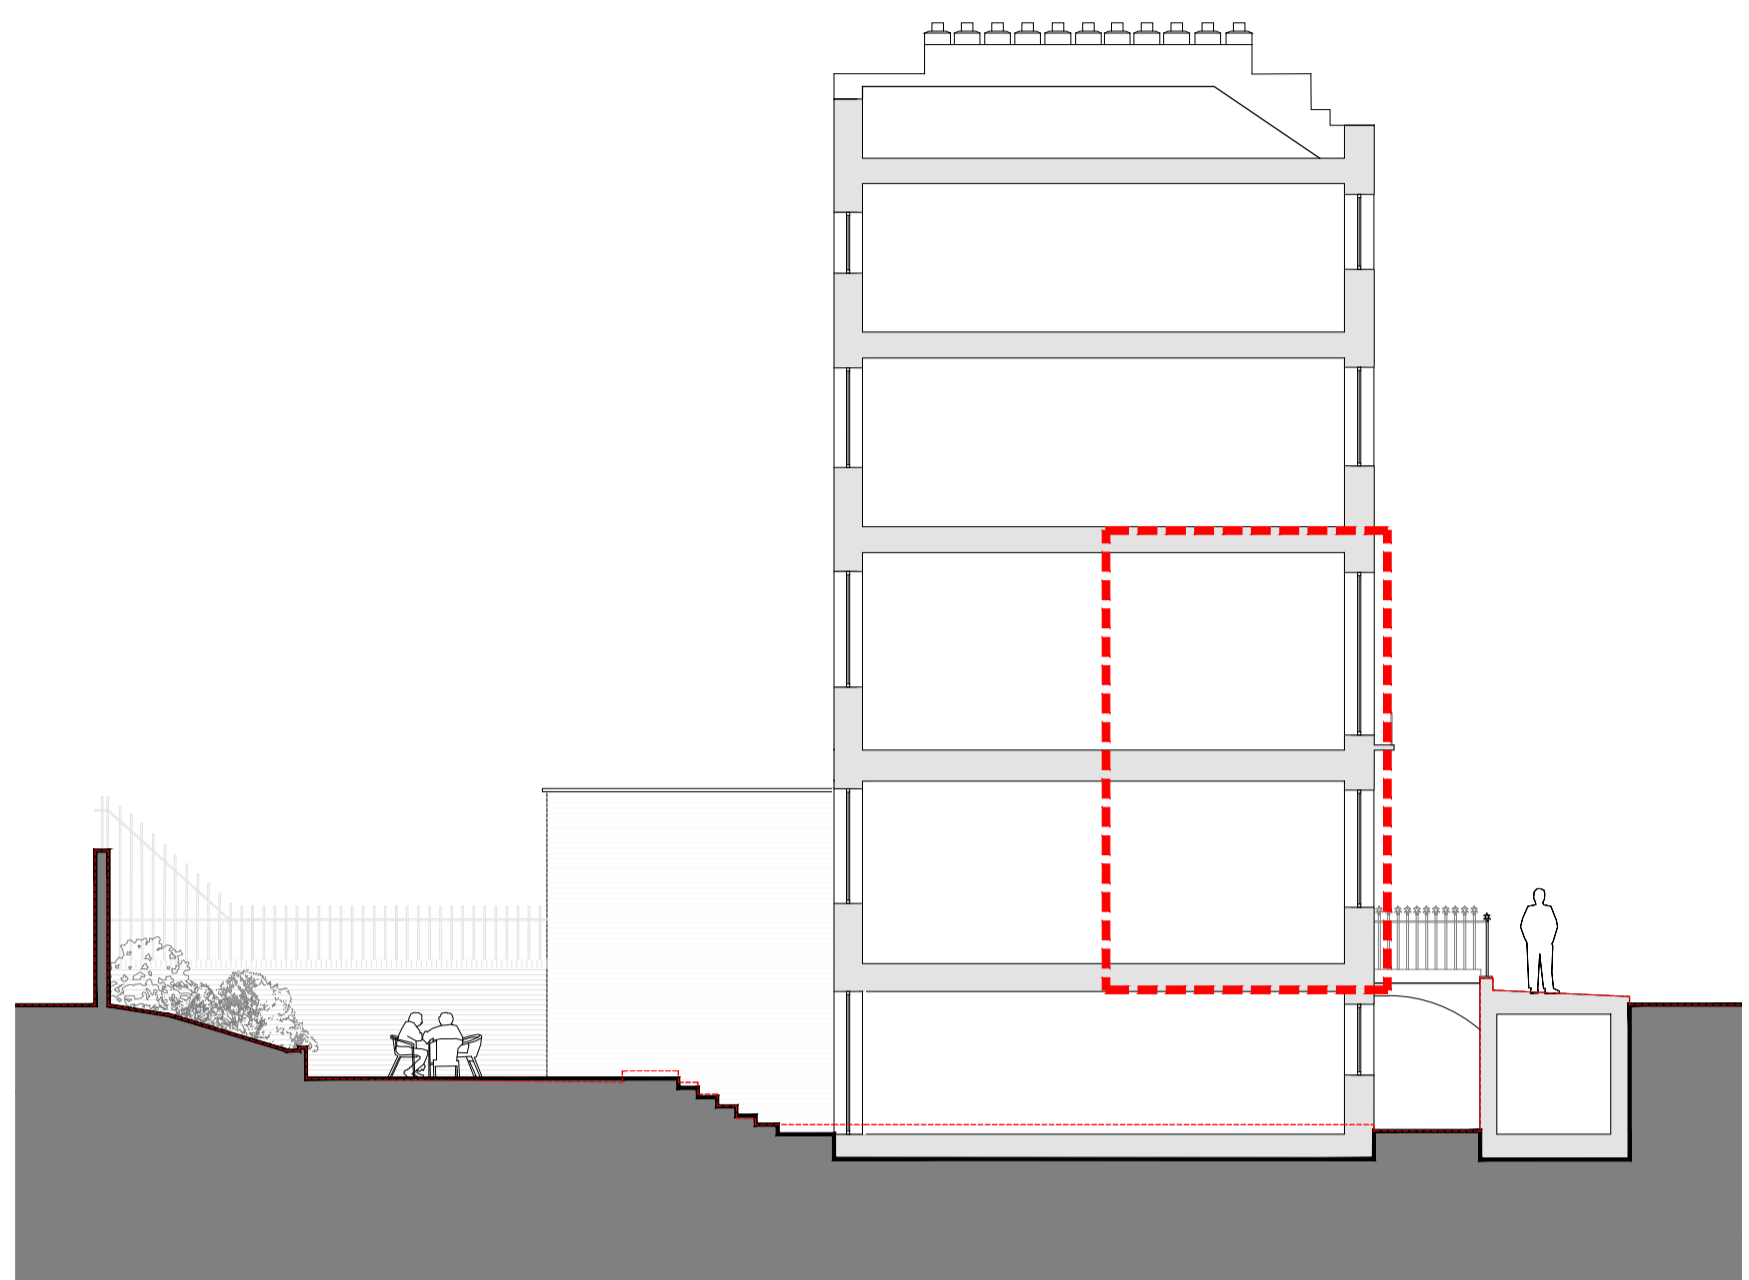

KEY SECTION
NTS

NOTE:
All measurements are subject to those taken on site.
DETAILS ARE SHOWN INDICATIVELY FOR INFORMATION PURPOSES
To be read in conjunction with Drawing numbers;
500.00 & 500.01

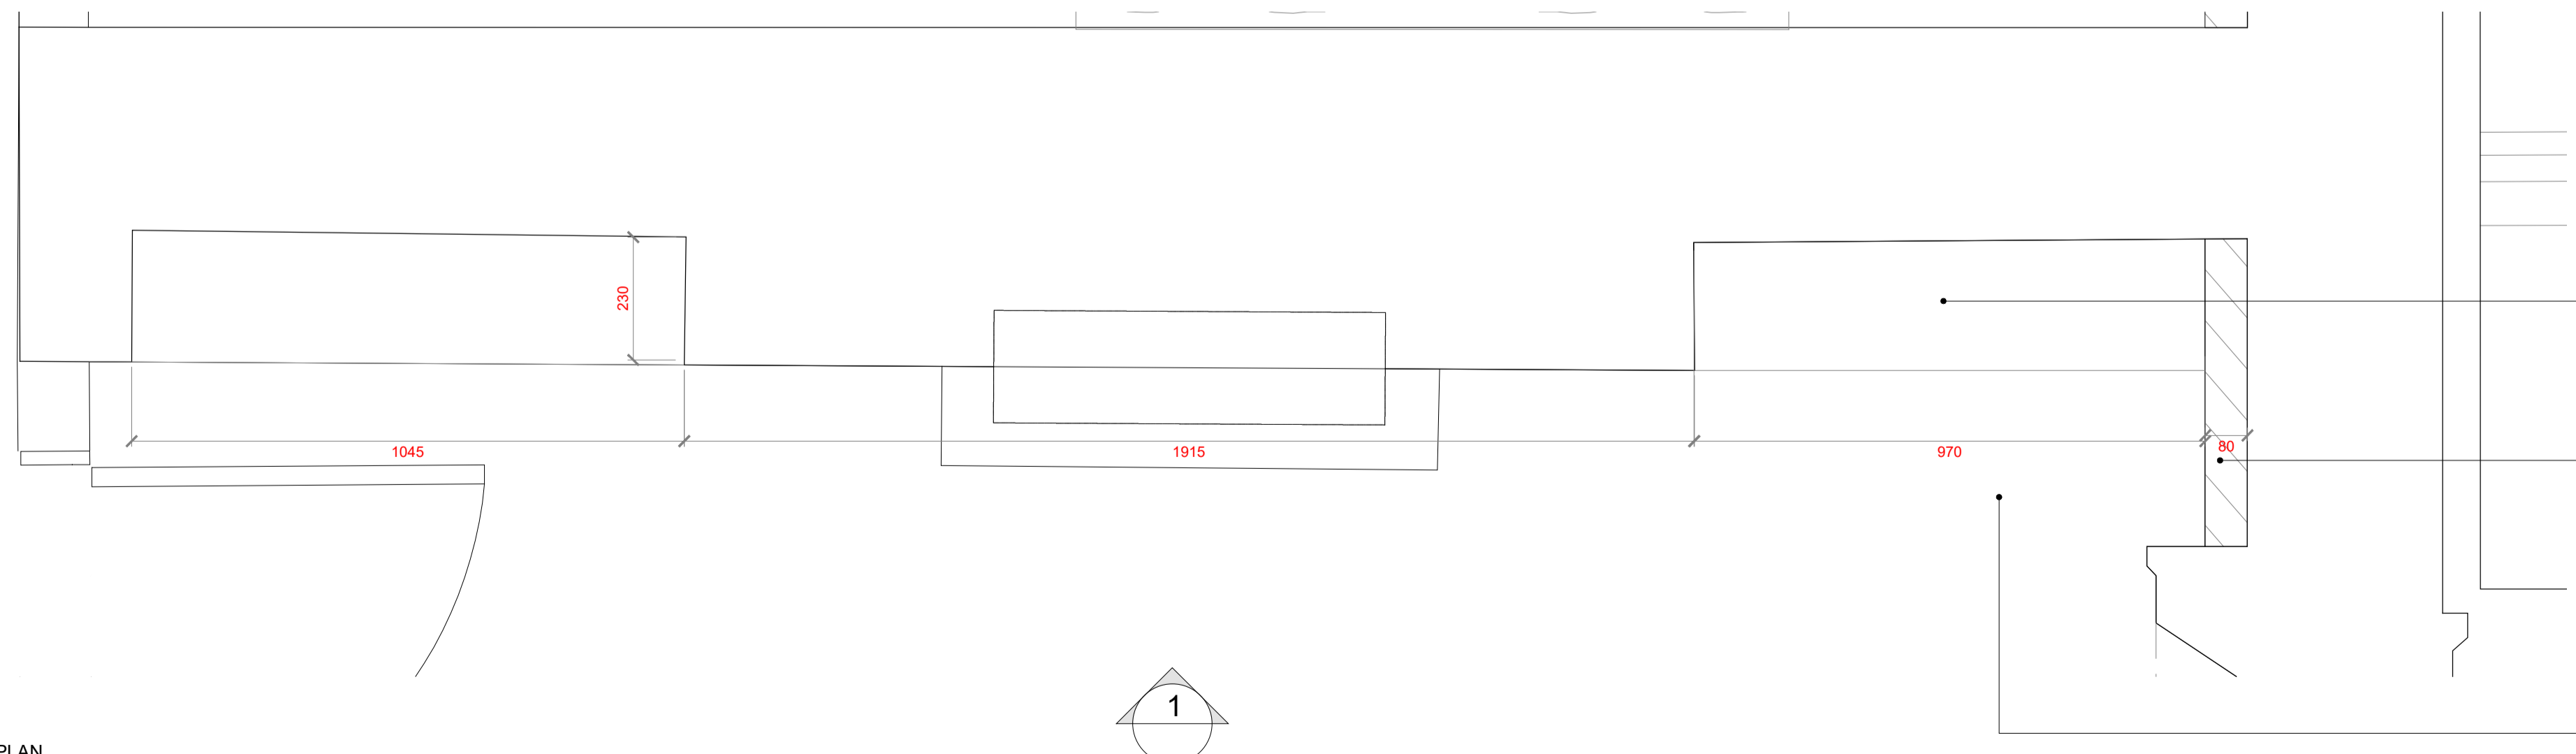

PLAN
1:10@A1

Sizes of Alcoves to be checked and measured on site

Drylining to external walls to improve buildings thermal performance

General plan to Front rooms on Ground & First floor rooms

Hollaway

London | 12a Acton Street | London | WC1X 9SD
T +44 (0) 20 7096 5429 | E london@hollawaystudio.co.uk | W www.hollawaystudio.co.uk
Kent | The Tramway Stables | Rampart Road | Hythe | Kent | CT21 5BG
T +44 (0) 1303 260 515 | E kent@hollawaystudio.co.uk | W www.hollawaystudio.co.uk

Project | 64-66 ARGYLE ST
64-66 ARGYLE ST, KINGS CROSS, LONDON
Client | ST PANCRAS HOTELS GROUP
Title | INTERNAL ELEVATION EXAMPLE
Status | PLANNING
Scale | A1 | 1:10 | Date | MAY 24 | Drawn | AA | Chk'd | TG

Project Number | Drawing Number | Revision
22.0126 | 500.16 | ----
Bim Number | 22.0126-HOL-XXX-DR-A-500.16-S0