



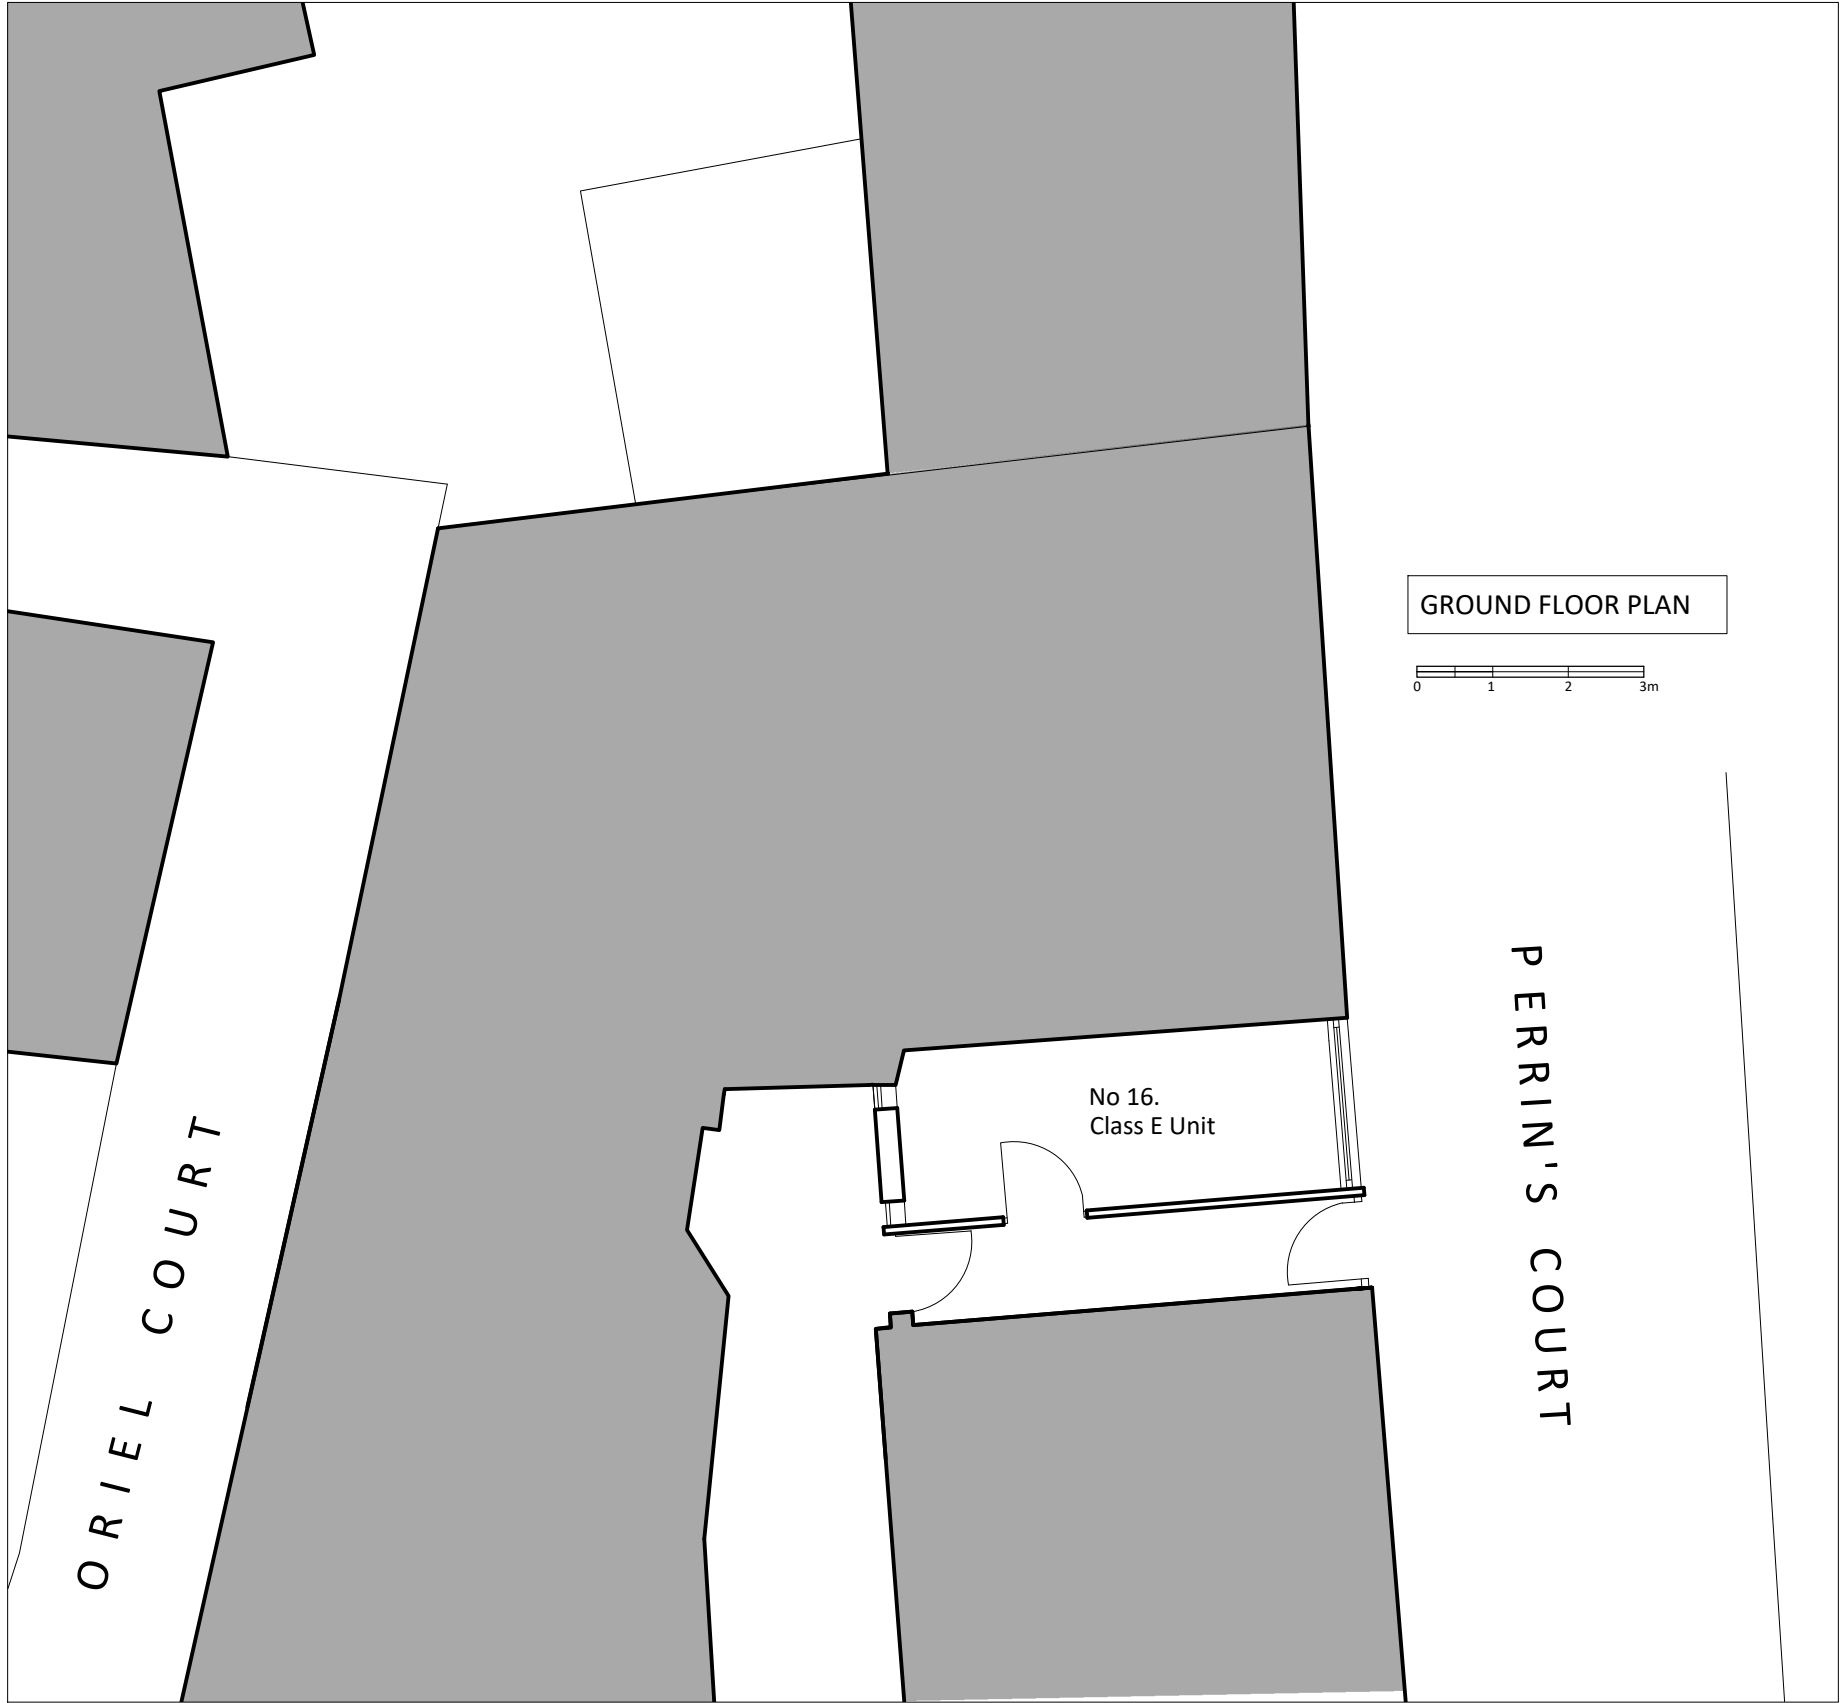

GROUND FLOOR PLAN

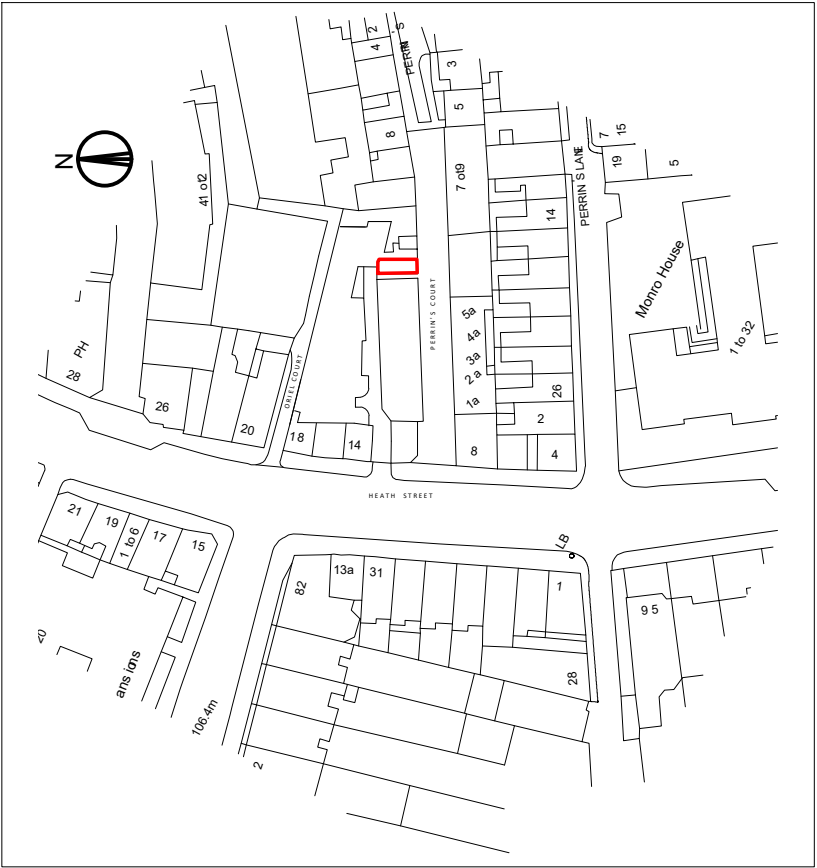

Suite 13, Rivers Lodge
Harpenden, Herts
AL5 2LD

t: 01582 287 280
e: enquiries@planningconsent.com
w: www.planningconsent.com

Drawing Title:
Existing floor plan

Scale: 1:100@A3
1:1250
Drwn: shp

Project:
New doorway to Perrin's
Court
Location:
16 Perrin's Court
London NW3

Date: july 2024

Drawing No:

5342 PL 100

Copyright and design right held by Stuart Henley & Partners Ltd. No unauthorised reproduction permitted.