

SPRATLEY & PARTNERS 7 CENTENARY BUSINESS PARK, STATION ROAD, HENLEY-ON-THAMES, OXFORDSHIRE RG9 1DS . 01491 411277

7 CENTENARY BUSINESS PARK, STATION ROAD, HENLEY-ON-THAMES, OXFORDSHIRE RG9 TDS . 01491 411277 ISSUED ONLY FOR THE PURPOSE INDICATED. THIS DRAWING TO BE READ IN CONJUNCTION WITH ALL CONSULTANTS INFORMATION. ALL DIMENSIONS TO BE CHECKED ON SITE. DO NOT SCALE. THIS DRAWING IS COPYRIGHT.

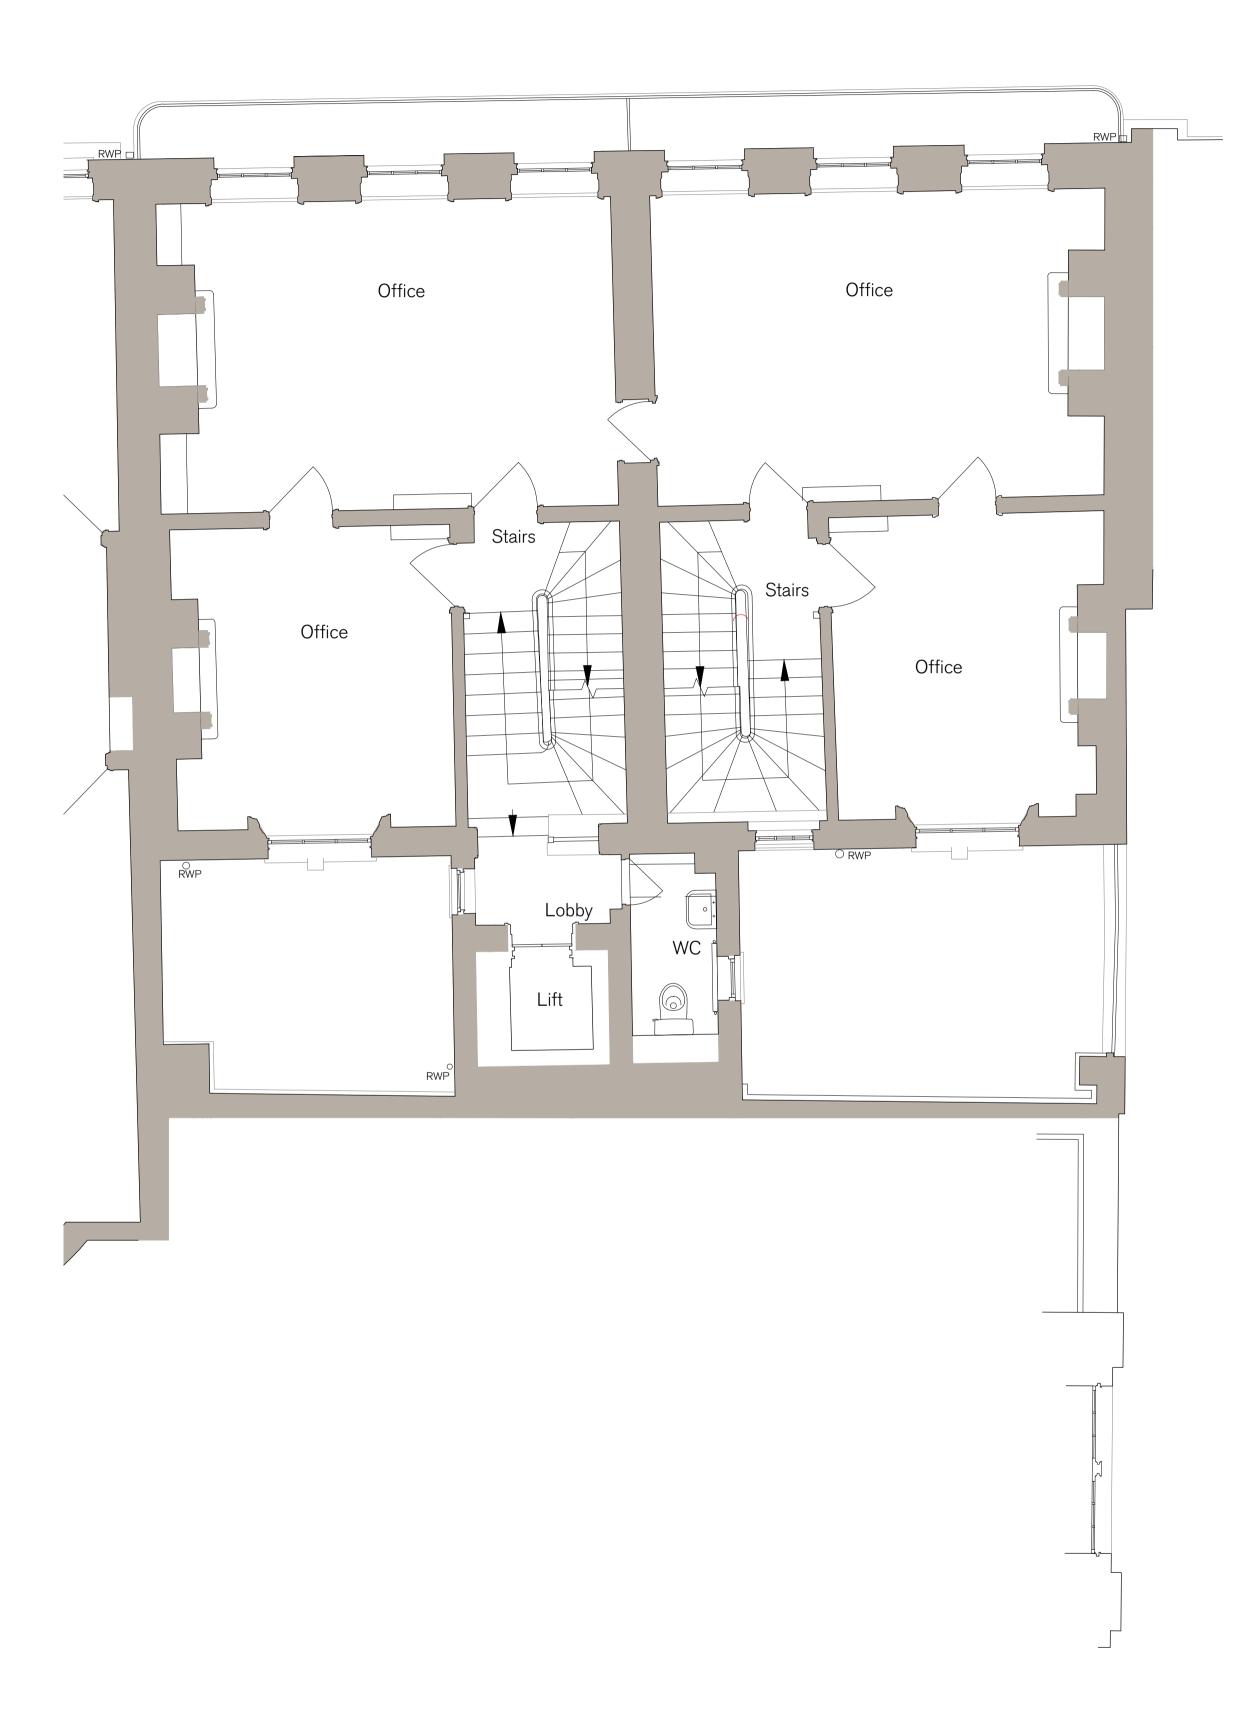

REV. A	ISSUED 12.07.24	DESCRIPTION 22 Omitted.			DRAWN RE	CHECKED RE
-	-	-			-	-
_	-	-			-	_

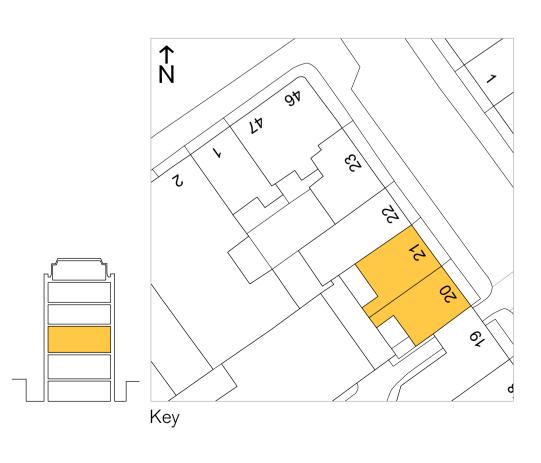

PROJECT HOLBORN LINKS PROJECT 5 20-22 SP & 46-47 BS

Hogarth Properties S.A.R.L

CLIENT

DESCRIPTION 20-21 SP EXISTING FIRST FLOOR PLAN

date JUNE '21	SCALE AT A1 1:50	JOI 2
STATUS PLANNING		dr. P
drawn CW	CHECKED	REV

^{ЈОВ NO} 21.865	
drawing no PL.1302	-
REV	-
L1	-

