

Ν

100m I



Title:

Site Location Plan

Project Name: Pulse-Camden

Site Location Address:

Pavement opposite Costa Coffee, Iverson Road, London, NW6 1PF

Date:

24/07/24

Paper Size:

A3 Scale:

Scale: 1:1250@A3


Key:

Site Boundary: 0.00362ha

Drawing Number: Cam-IR/2024/01

Rev No: 0

All information is to be checked on site for accuracy and fit. Only drawings with WD status with the most recent revision are to be used for construction.

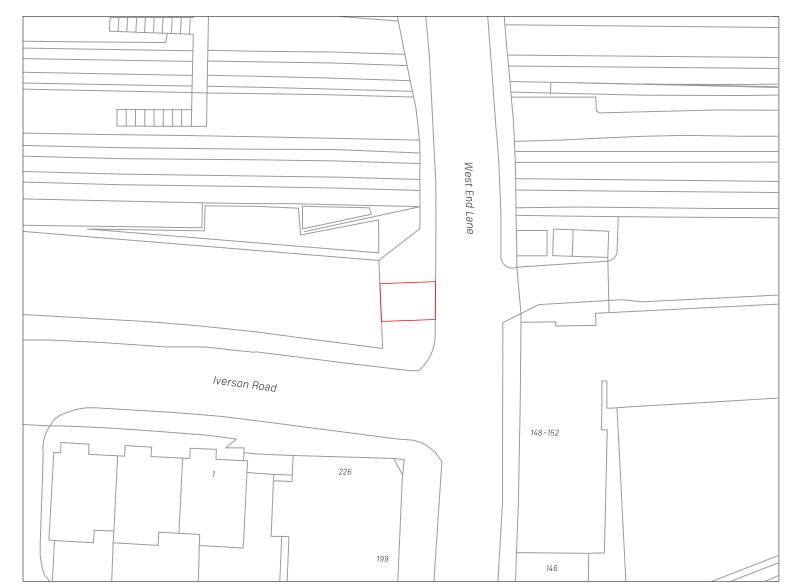

Crown copyright and database rights (2021) OS (100063368)

50m

1

Ν



Existing Site Plan

Pulse-Camden

Site Location Addre

Pavement opposite Costa Coffee, Iverson Road, London, NW6 1PF

Date:

24/07/24

Paper Size:

A3 Scale:

1:500@A3

Key: _

Site Boundary:

Drawing Number: Cam-IR/2024/02



Crown copyright and database rights (2021) OS (100063368)

20m

1

Ν



Proposed Site Plan

Pulse-Camden

Site Location Addre Pavement opposite Costa Coffee, Iverson Road, London, NW6 1PF

_

24/07/24

A3 Scale:


1:200@A3

Key: _

Site Boundary: , Pulse Hub Location:



Drawing Number: Cam-IR/2024/03

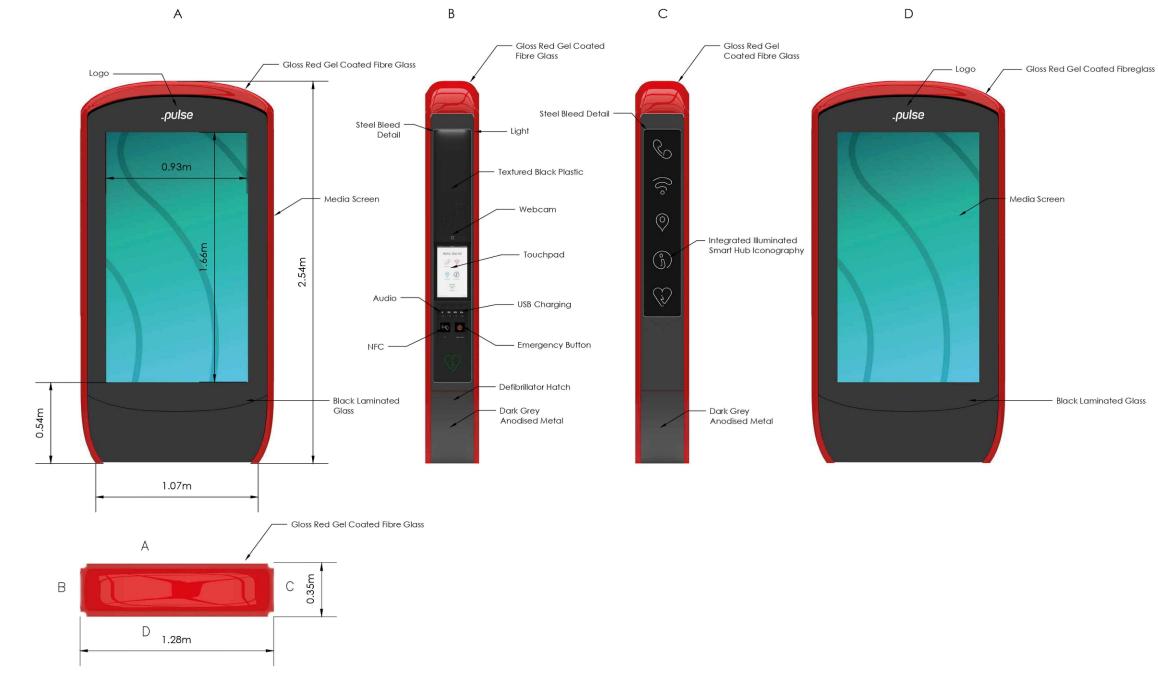

0 0.5m 1m 2m

urban**innovation**company



Proposed Elevations/Technical Specification

Pulse-Camden

Site Location Addres Pavement opposite Costa Coffee, Iverson Road, London, NW6 1PF

24/07/24

A3 Scale

1:25@A3

Cam-IR/2024/04





Photograph of Existing

Pulse-Camden

Site Location Addre Pavement opposite Costa Coffee, Iverson Road, London, NW6 1PF

24/07/24

Paper Size:

A3 Scale: NTS

Key:

Cam-IR/2024/05





Proposed Illustration

Pulse-Camden

Site Location Addr

Pavement opposite Costa Coffee, Iverson Road, London, NW6 1PF

24/07/24

Paper Size:

A3 Scale: NTS

Key:

Cam-IR/2024/06