


EXISTING DRAWINGS

FLOOR PLANS

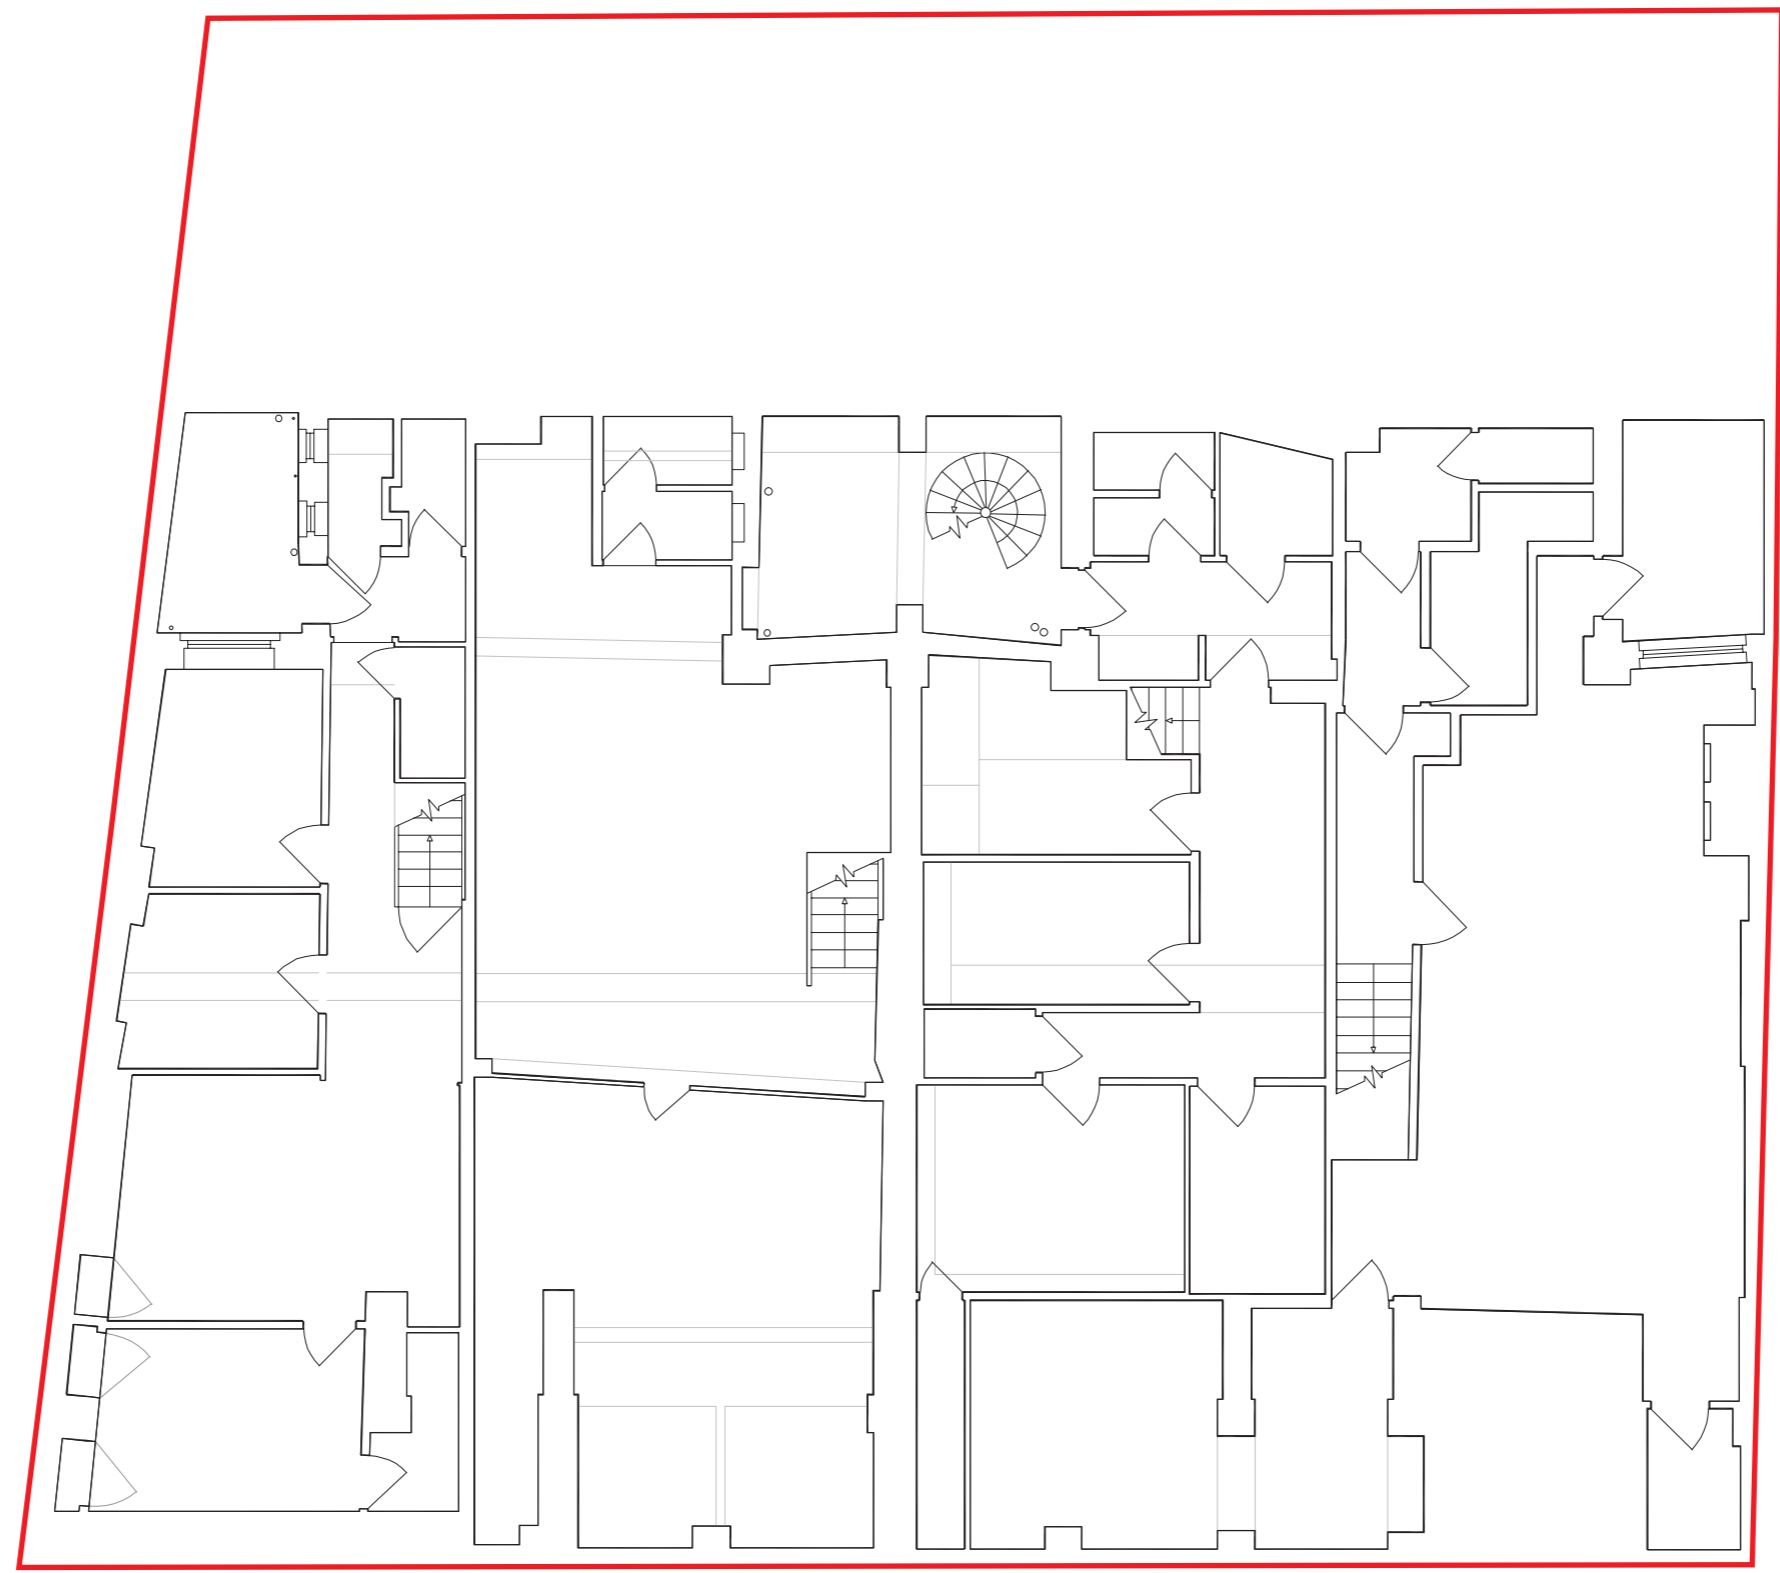

KEY:

 Application Site

EXISTING BASEMENT FLOOR PLAN. DRAWING no. 1000. 1:100@A3



9-12 NEW COLLEGE PARADE, FINCHLEY ROAD, NW3 5EX

