



EXISTING DRAWINGS
FLOOR PLANS

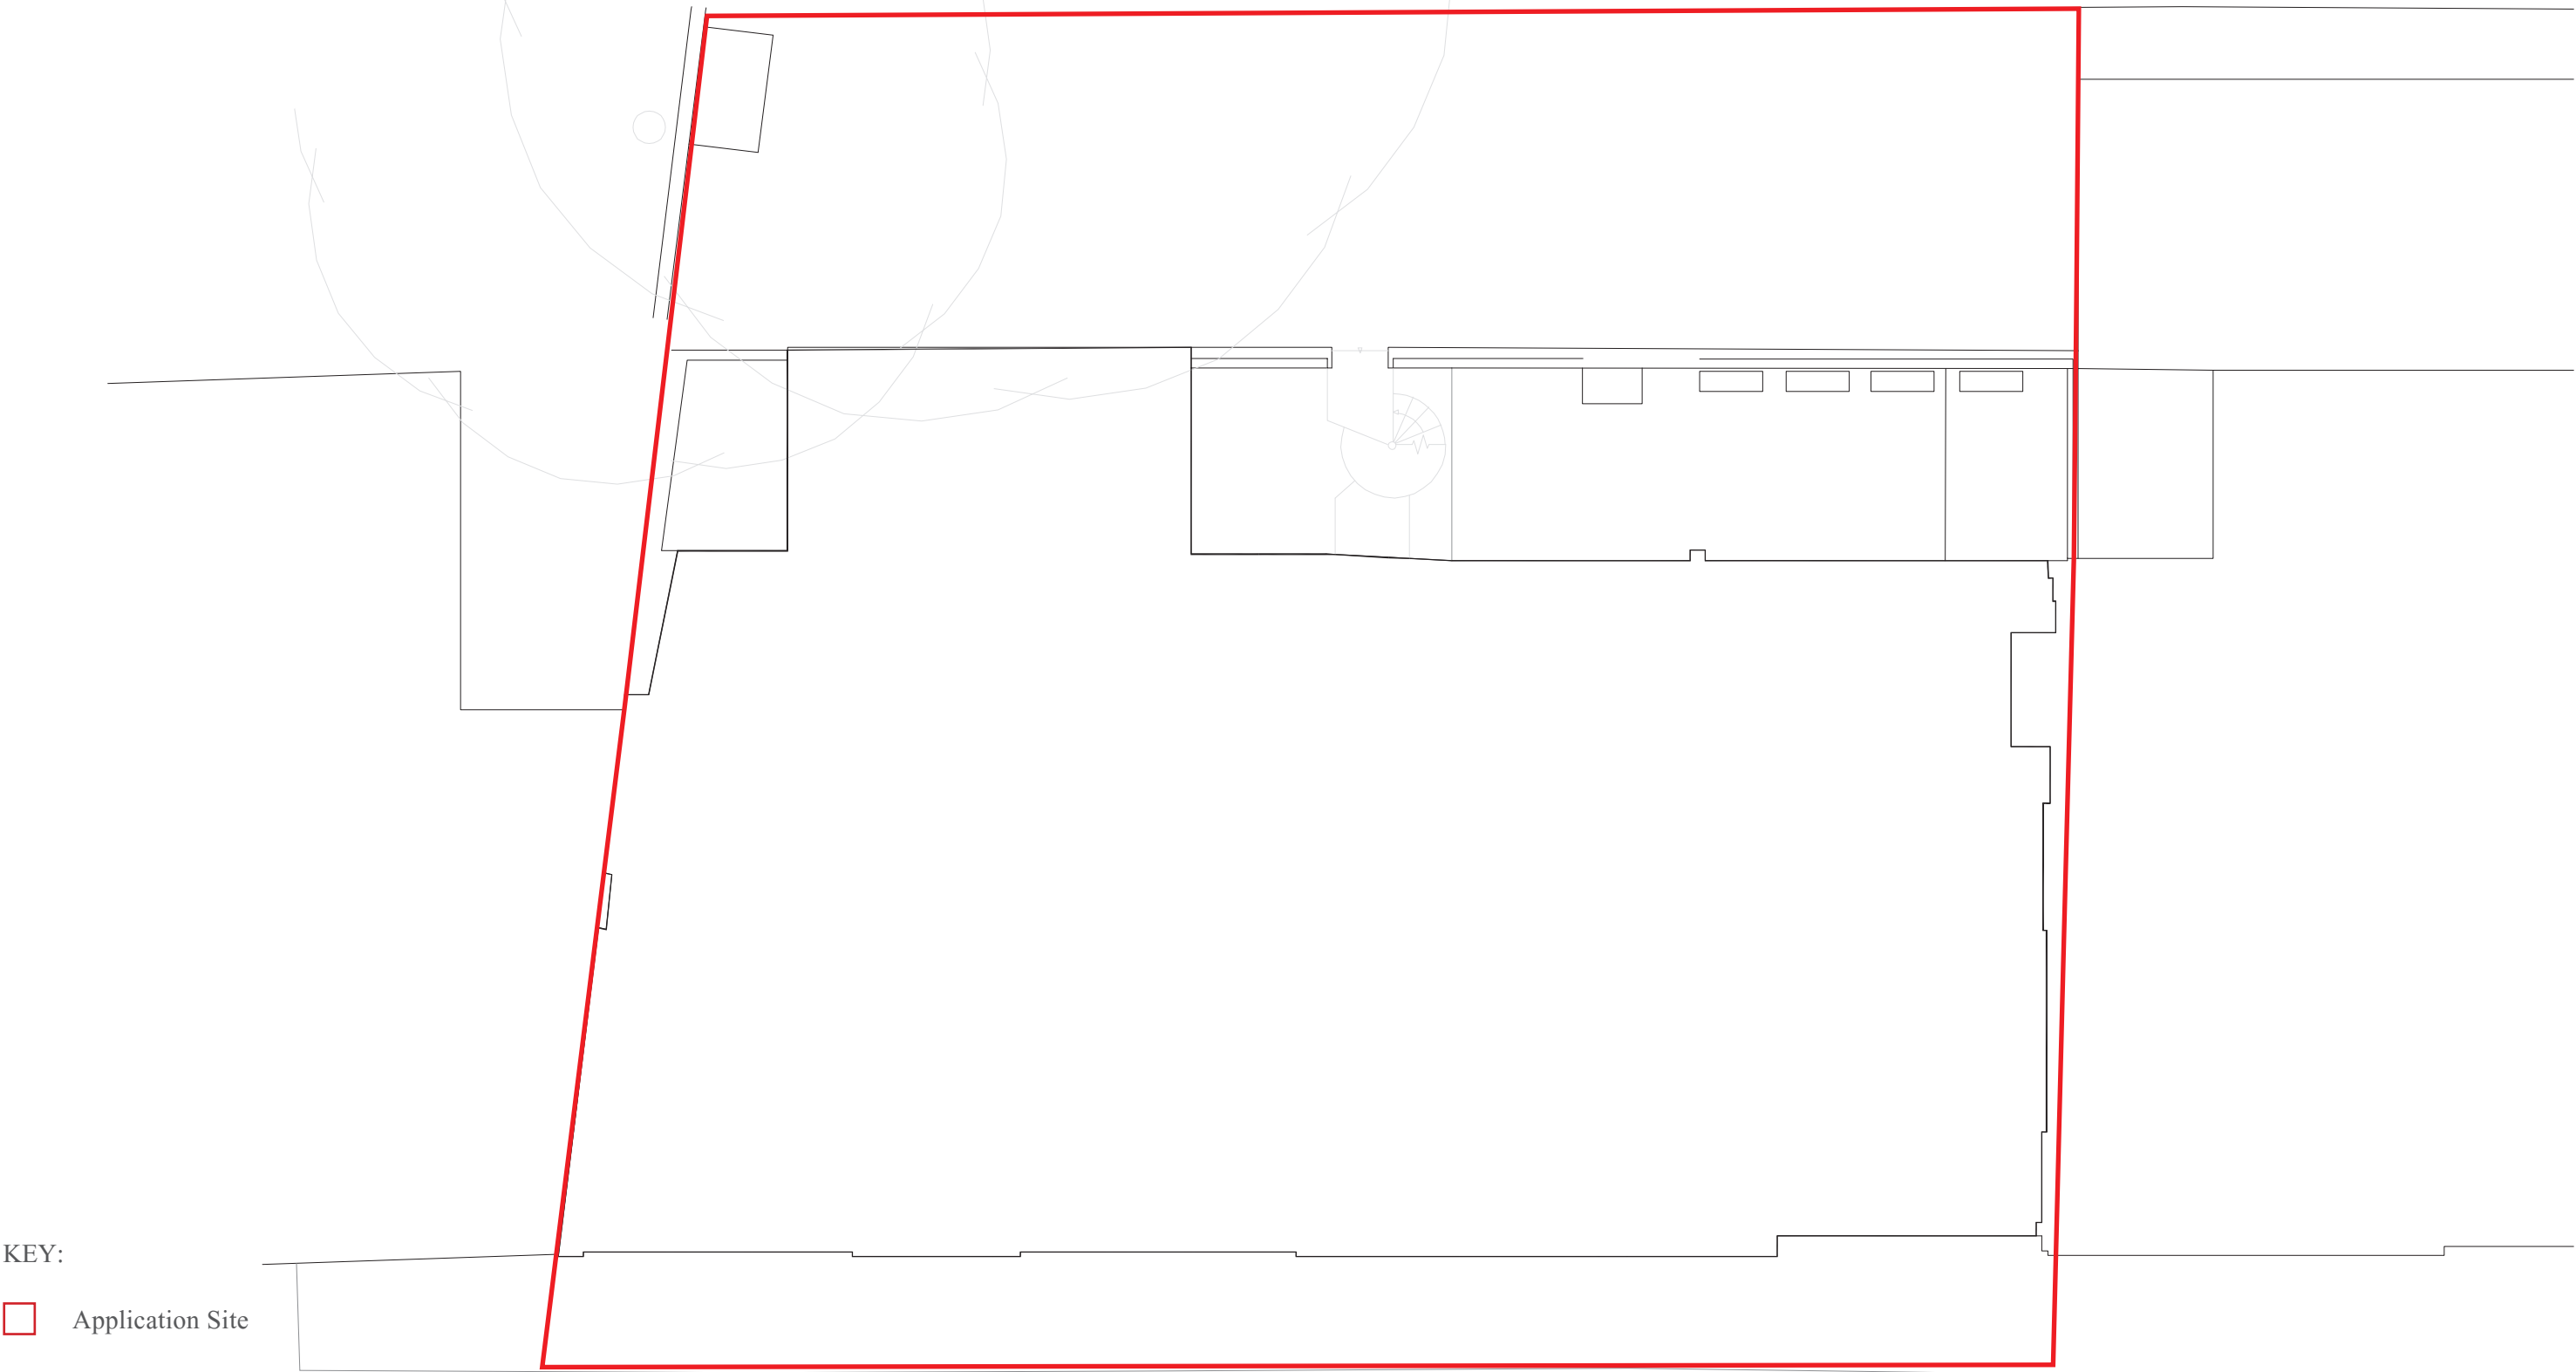

KEY:
 Application Site

EXISTING GROUND FLOOR PLAN. DRAWING no. 1001. 1:100@A3

 

9-12 NEW COLLEGE PARADE, FINCHLEY ROAD, NW3 5EX

