



EXISTING DRAWINGS ELEVATIONS

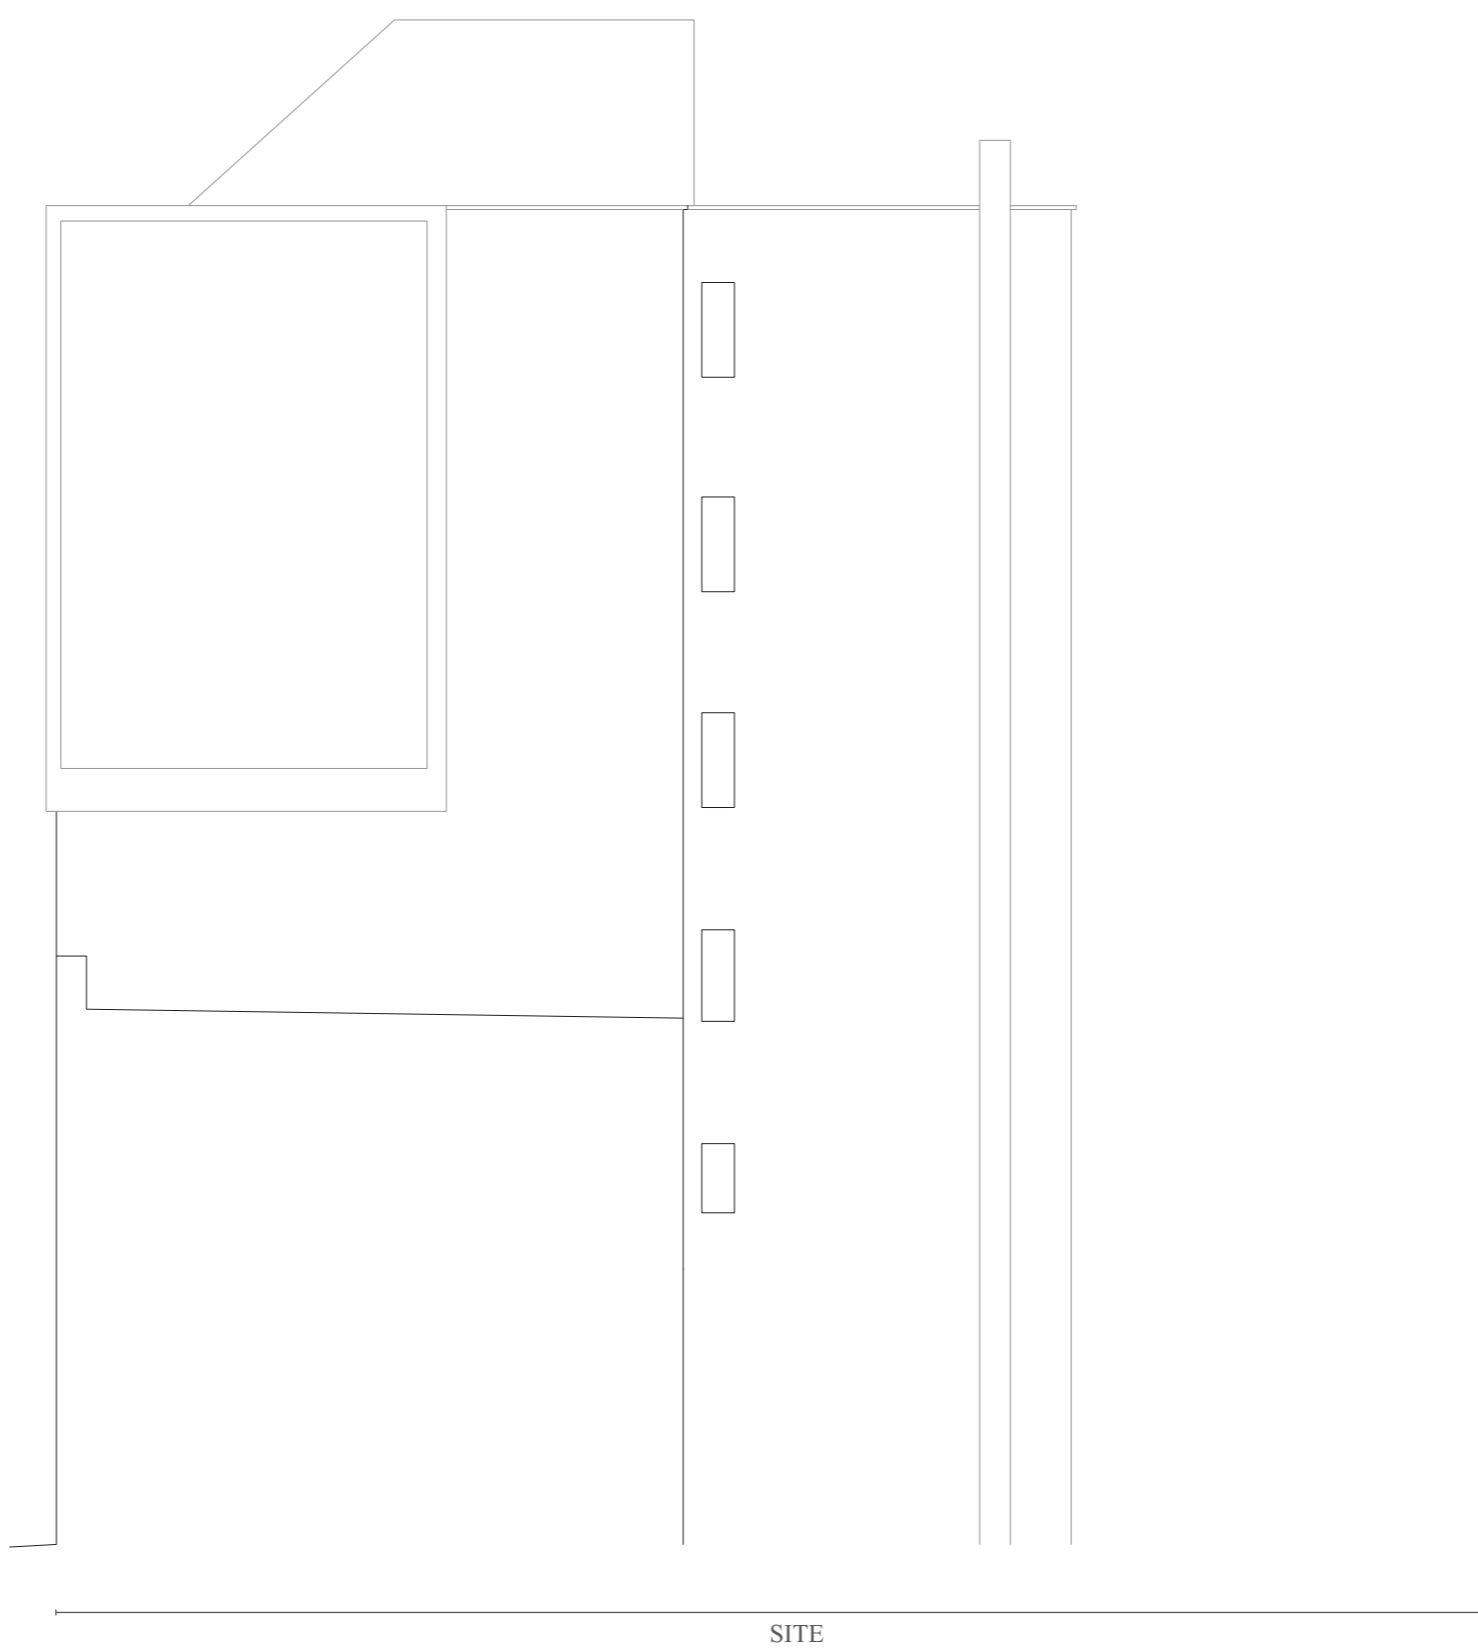

EXISTING SOUTH EAST ELEVATION. DRAWING no. 1101. 1:100@A3

 

9-12 NEW COLLEGE PARADE, FINCHLEY ROAD, NW3 5EX

