



EXISTING DRAWINGS
ELEVATIONS

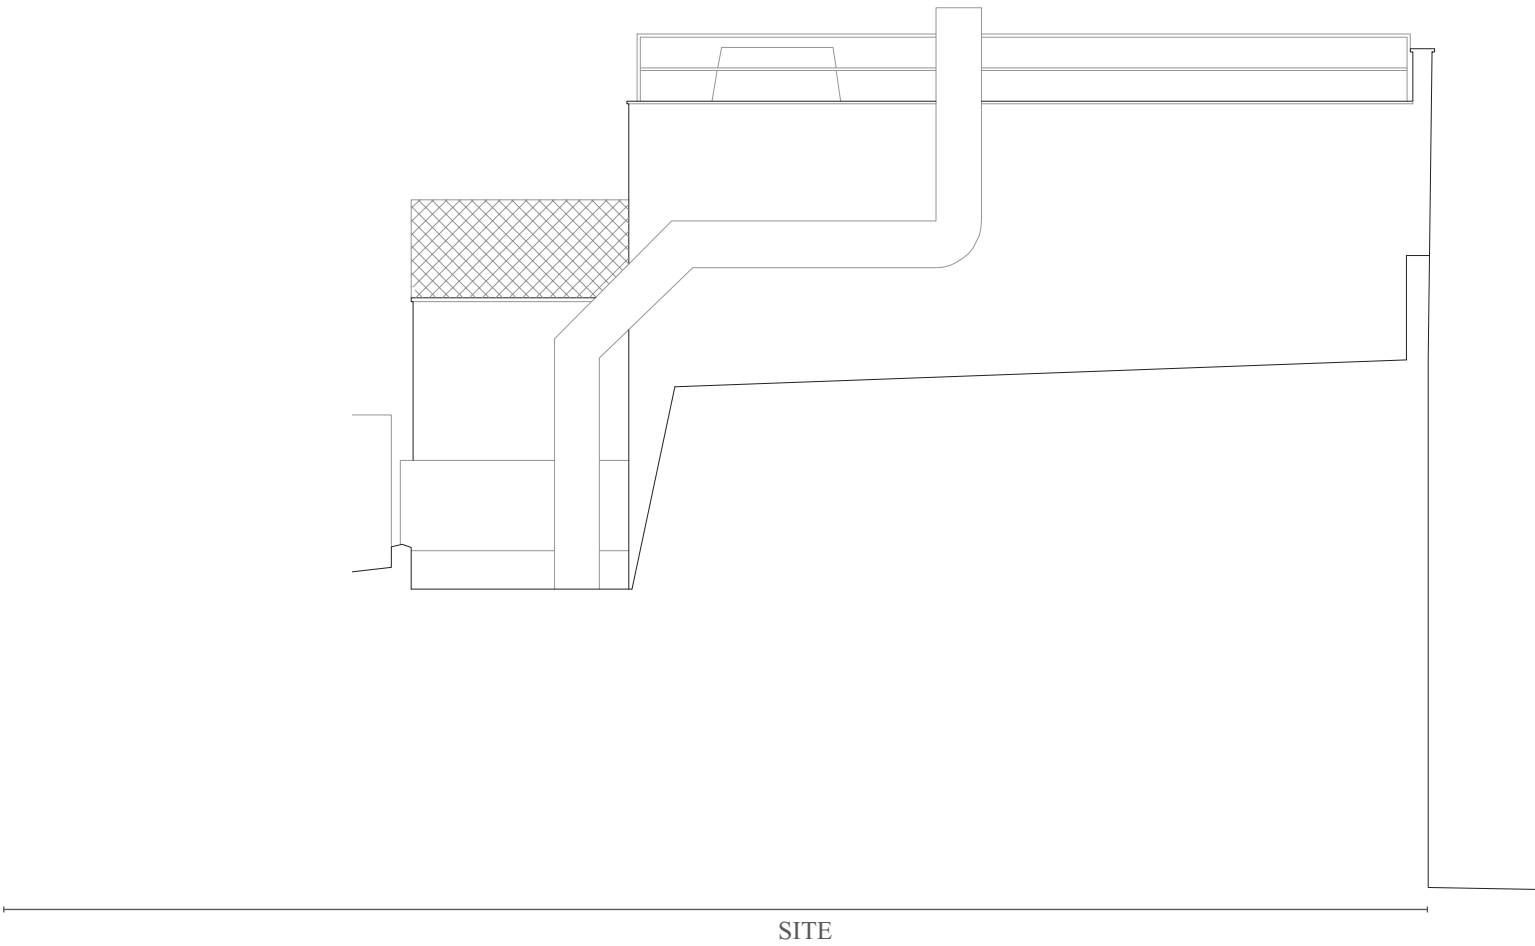

EXISTING NORTH WEST ELEVATION. DRAWING no. 1103. 1:100@A3

 

9-12 NEW COLLEGE PARADE, FINCHLEY ROAD, NW3 5EX

KEY:

