


DEMOLITION DRAWINGS

FLOOR PLANS

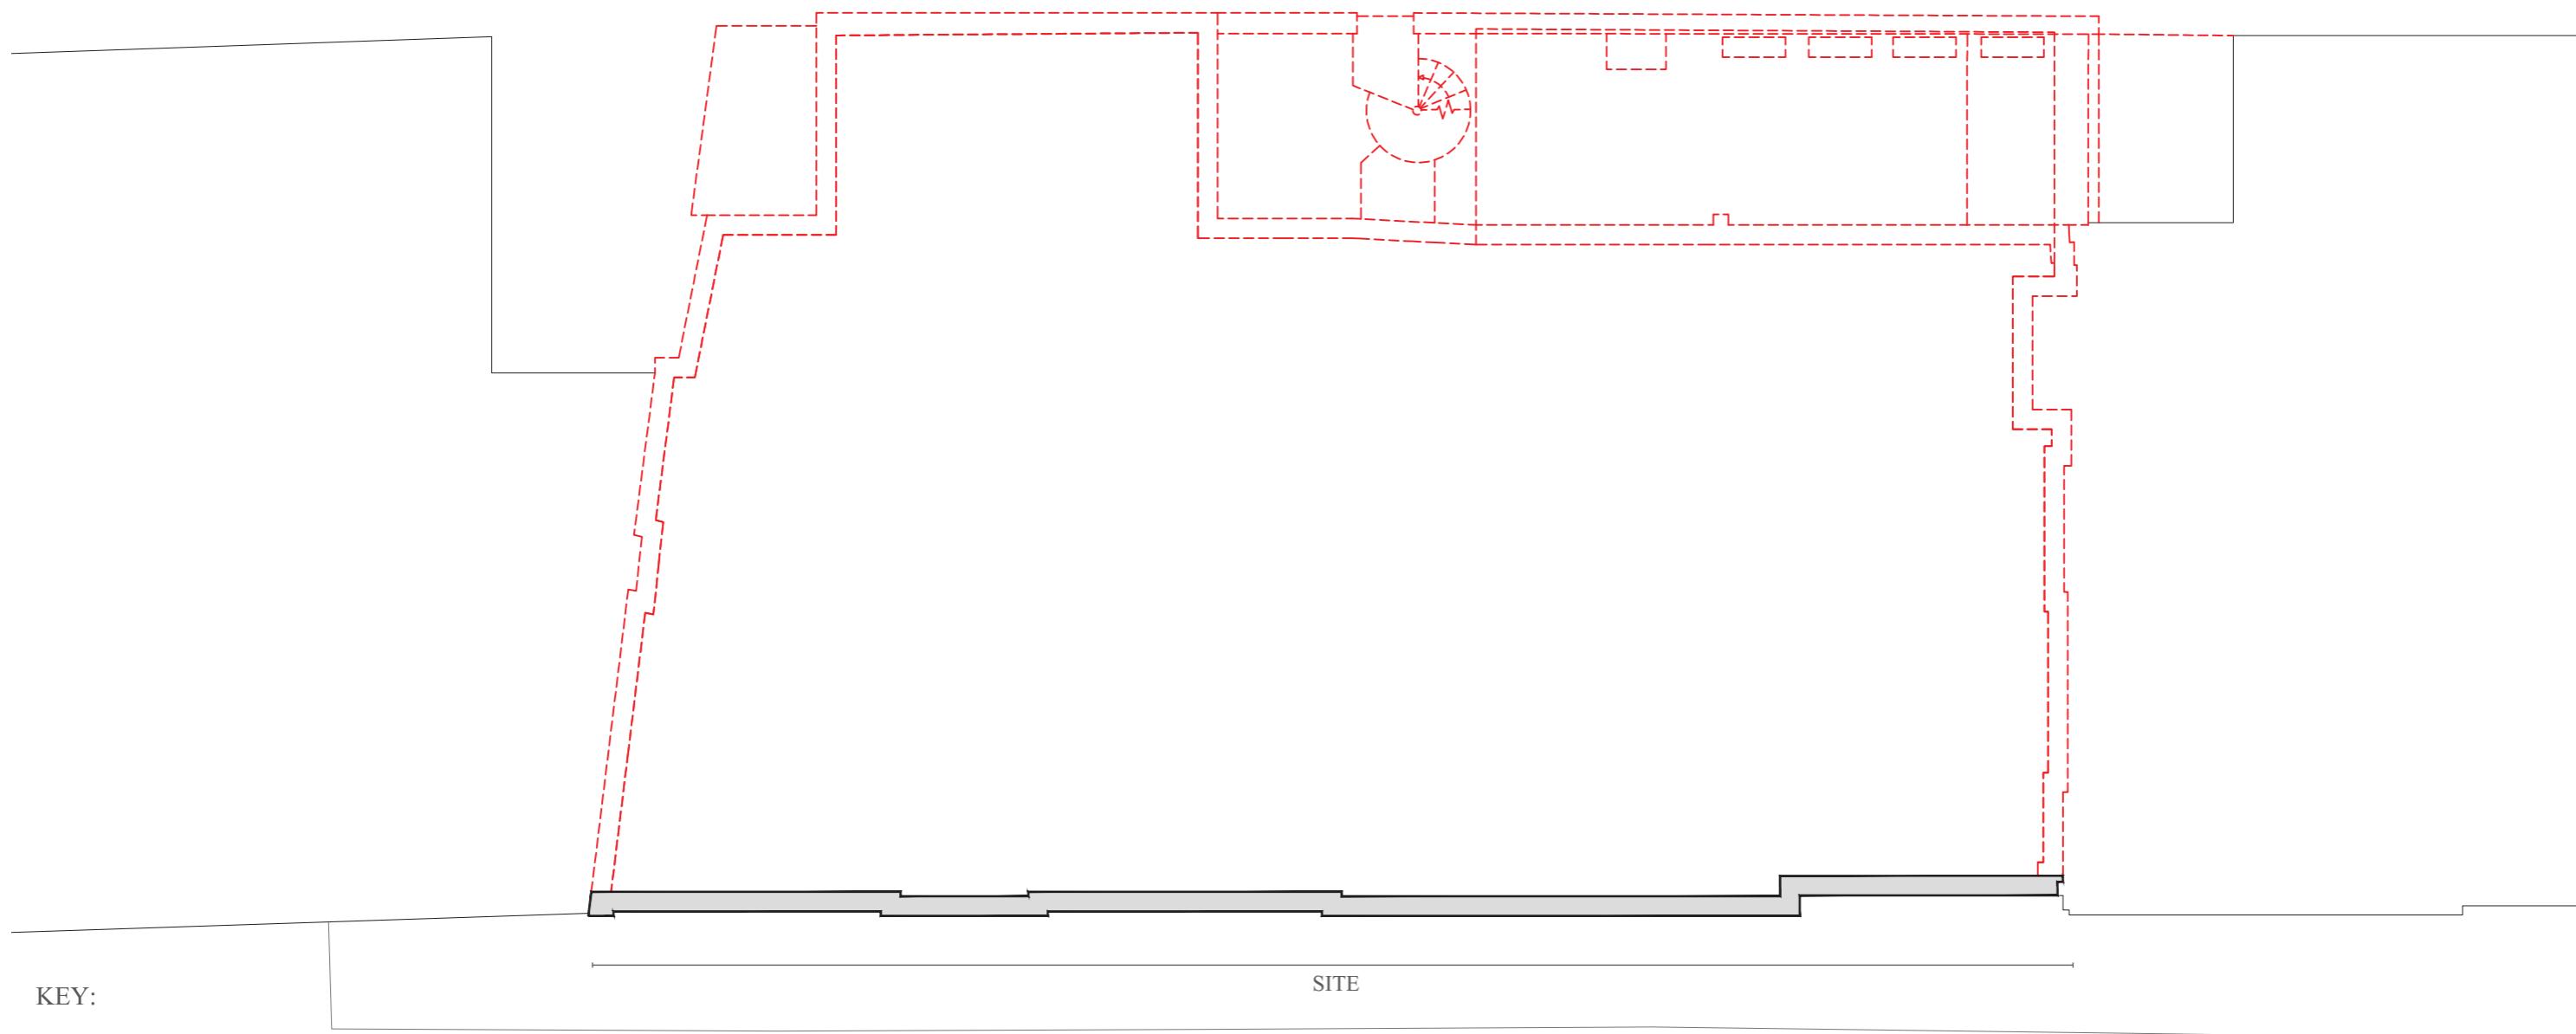


KEY:

■ Retained Structure

▭ Demolition

DEMOLITION GROUND FLOOR PLAN. DRAWING no. 1601. 1:100@A3

 

9-12 NEW COLLEGE PARADE, FINCHLEY ROAD, NW3 5EX

