


DEMOLITION DRAWINGS

ELEVATIONS

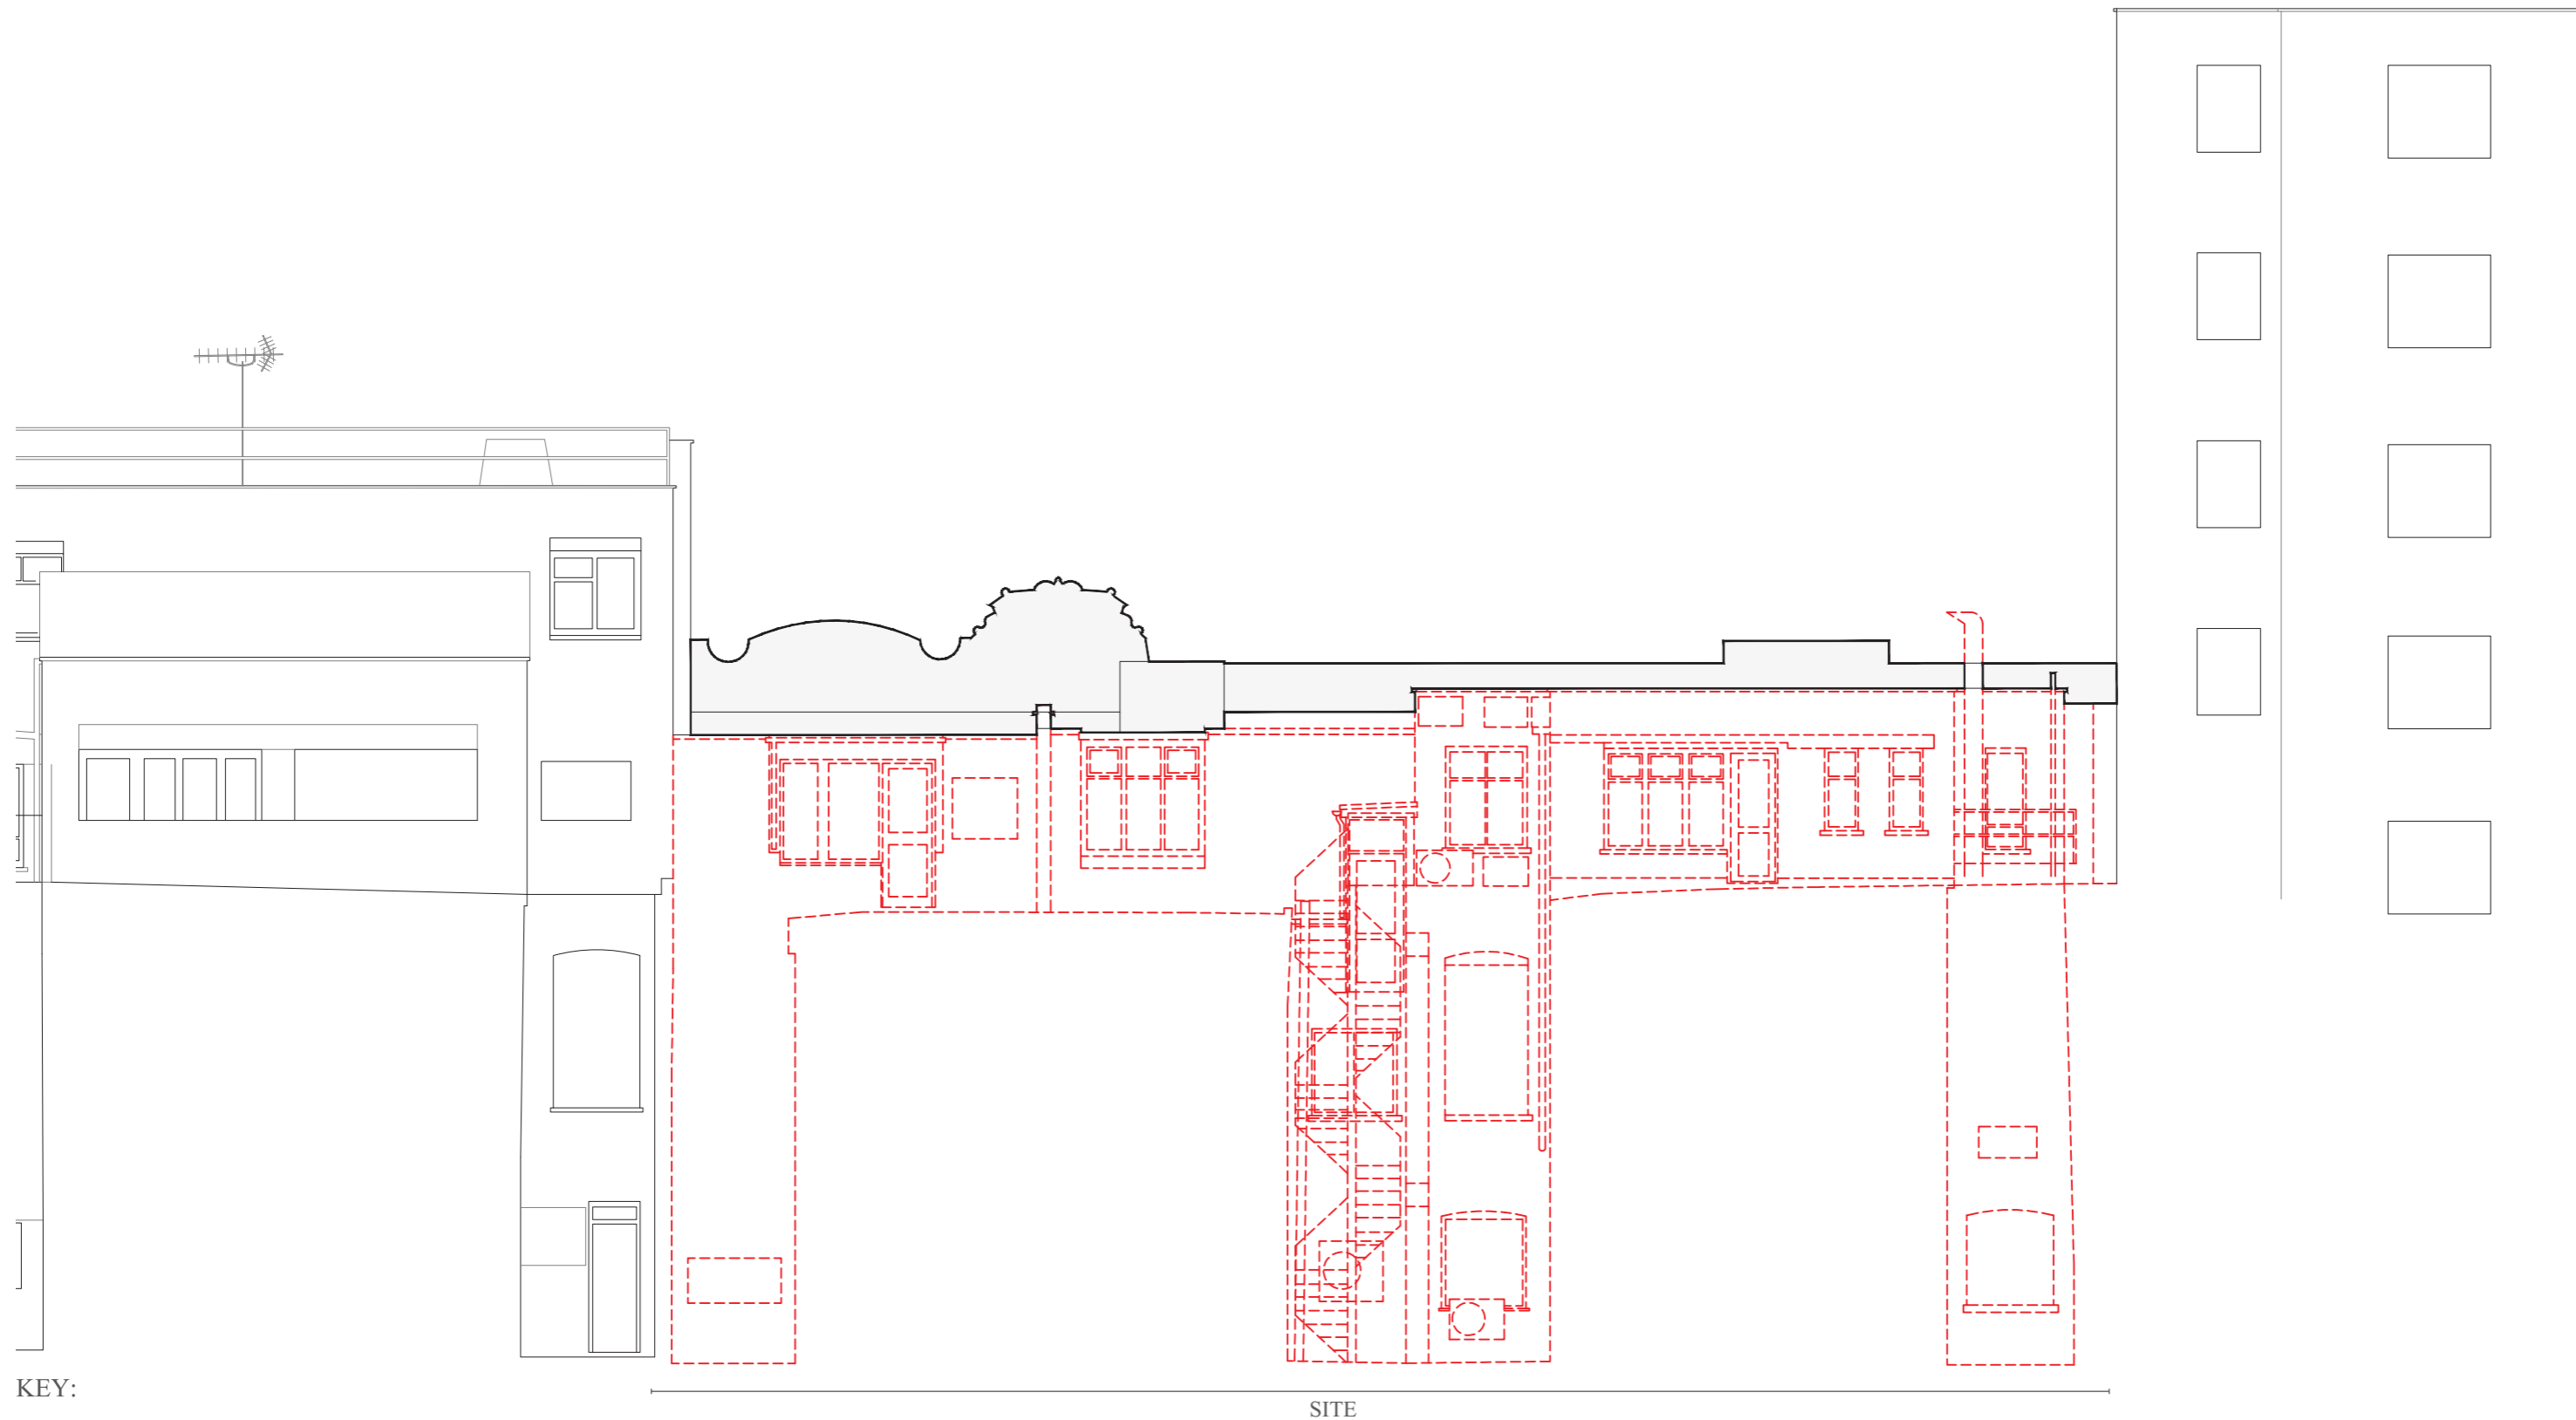

KEY:

■ Retained Structure

▭ Demolition

DEMOLITION NORTH EAST ELEVATION. DRAWING no. 1606. 1:100@A3



9-12 NEW COLLEGE PARADE, FINCHLEY ROAD, NW3 5EX

