


# PROPOSED DRAWINGS

## FLOOR PLANS

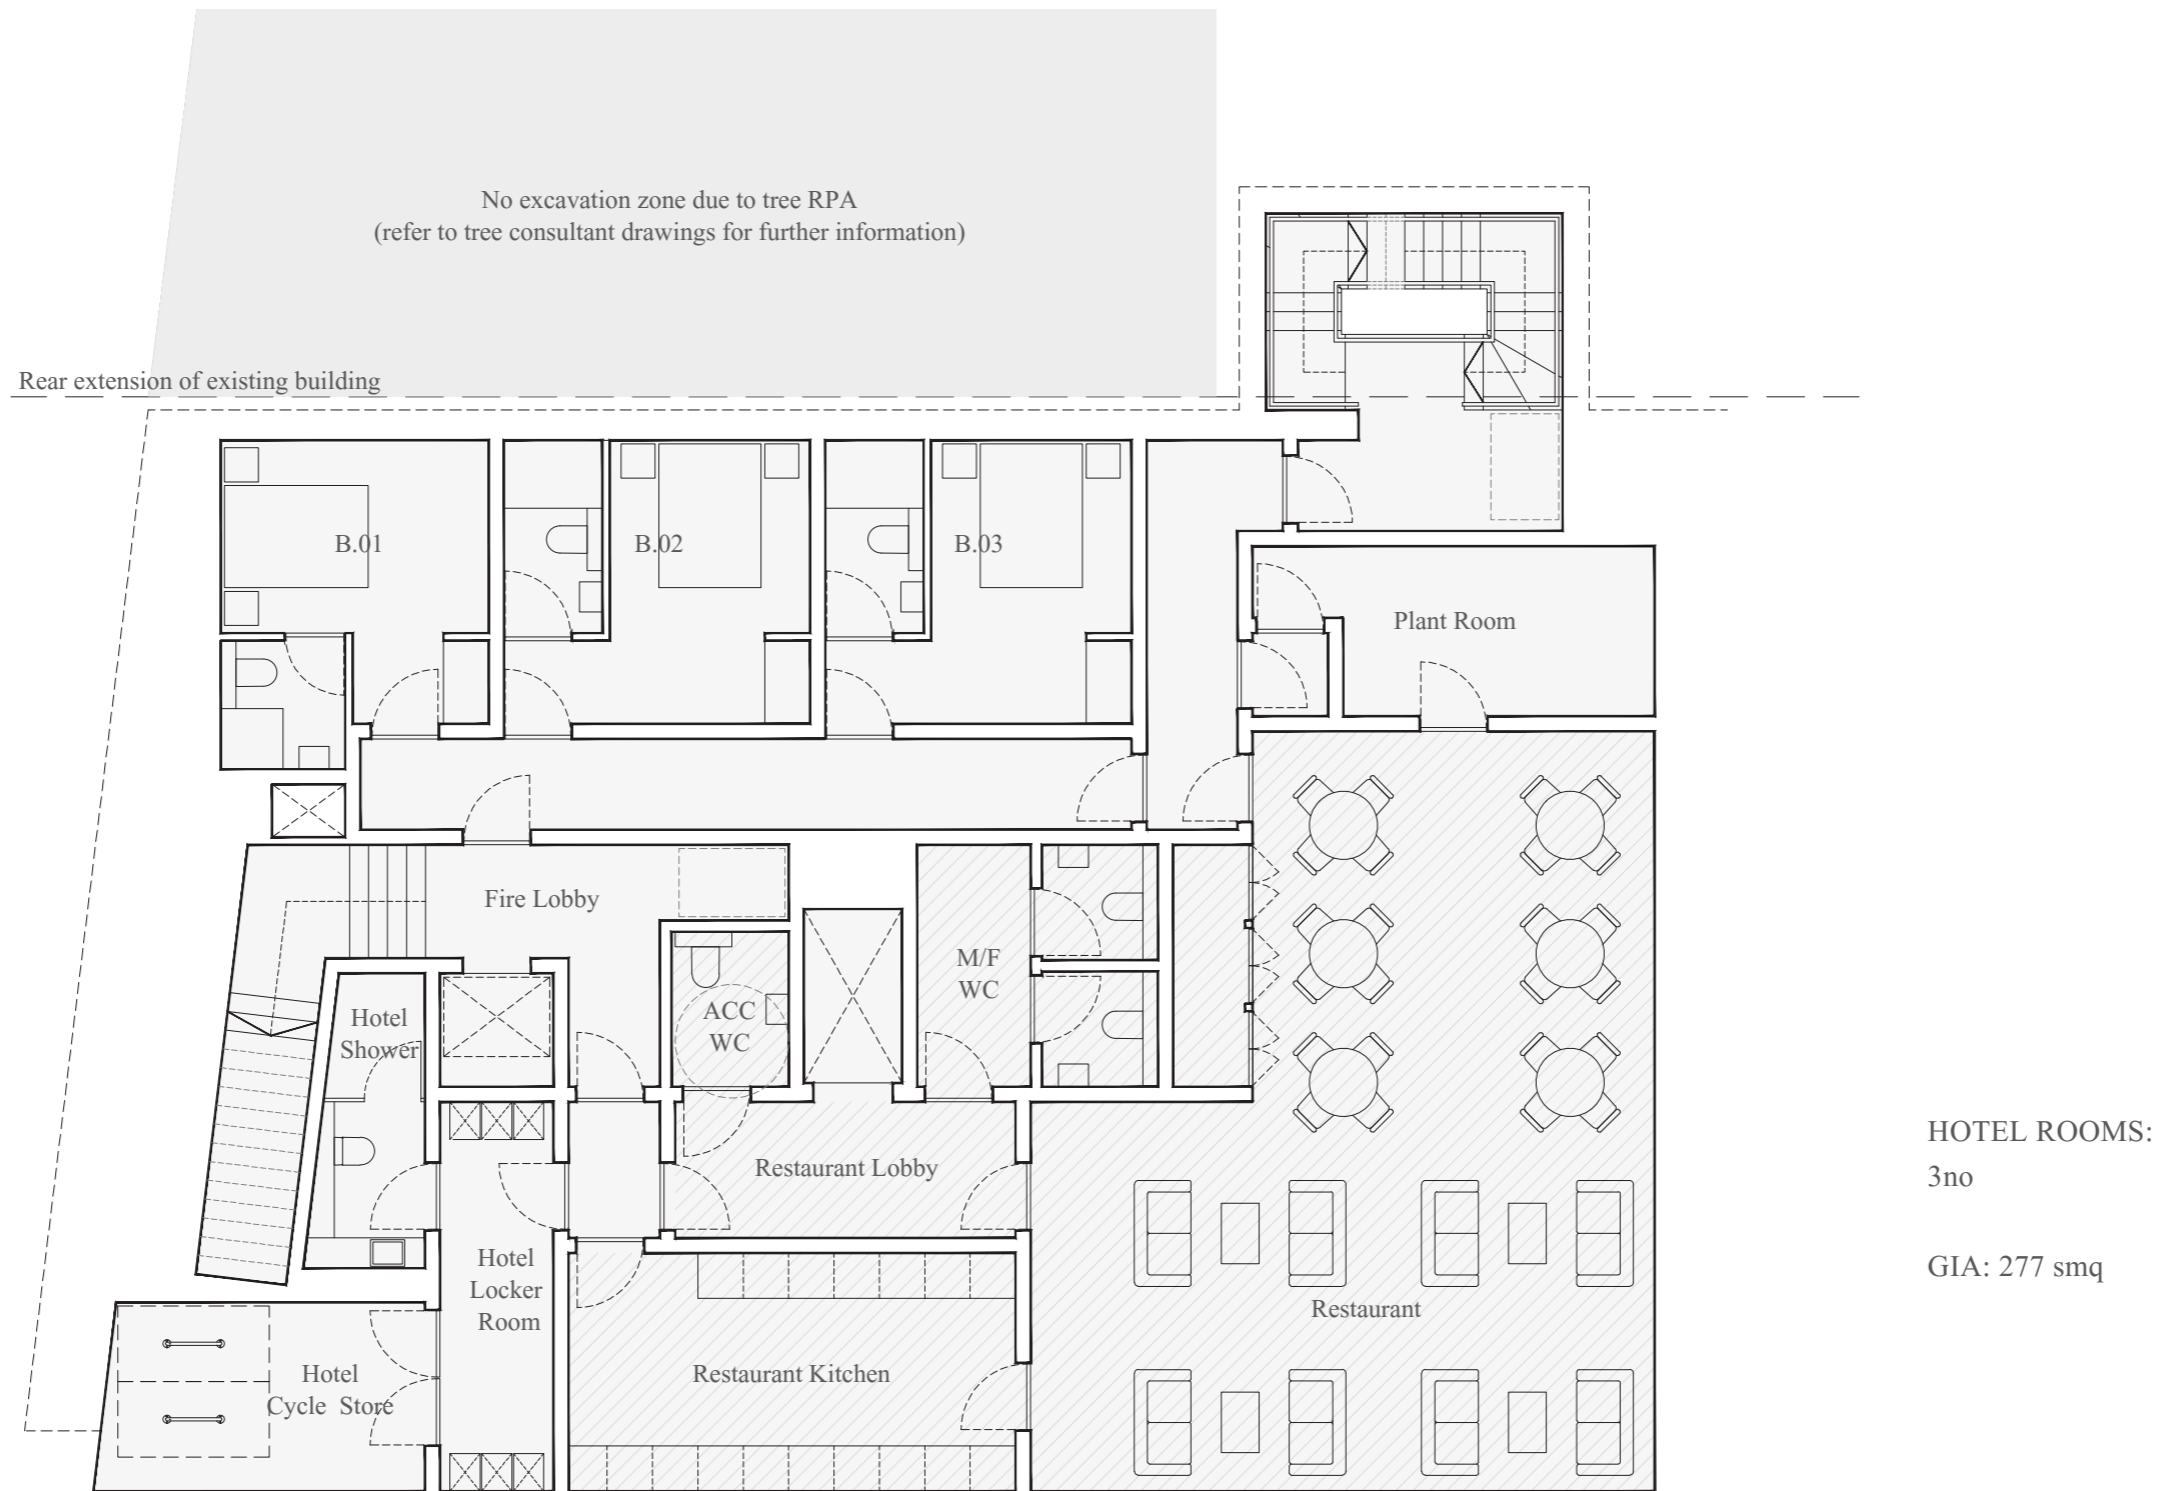

PROPOSED BASEMENT FLOOR PLAN. DRAWING no. 2000. 1:100@A3

