


# PROPOSED DRAWINGS

## FLOOR PLANS

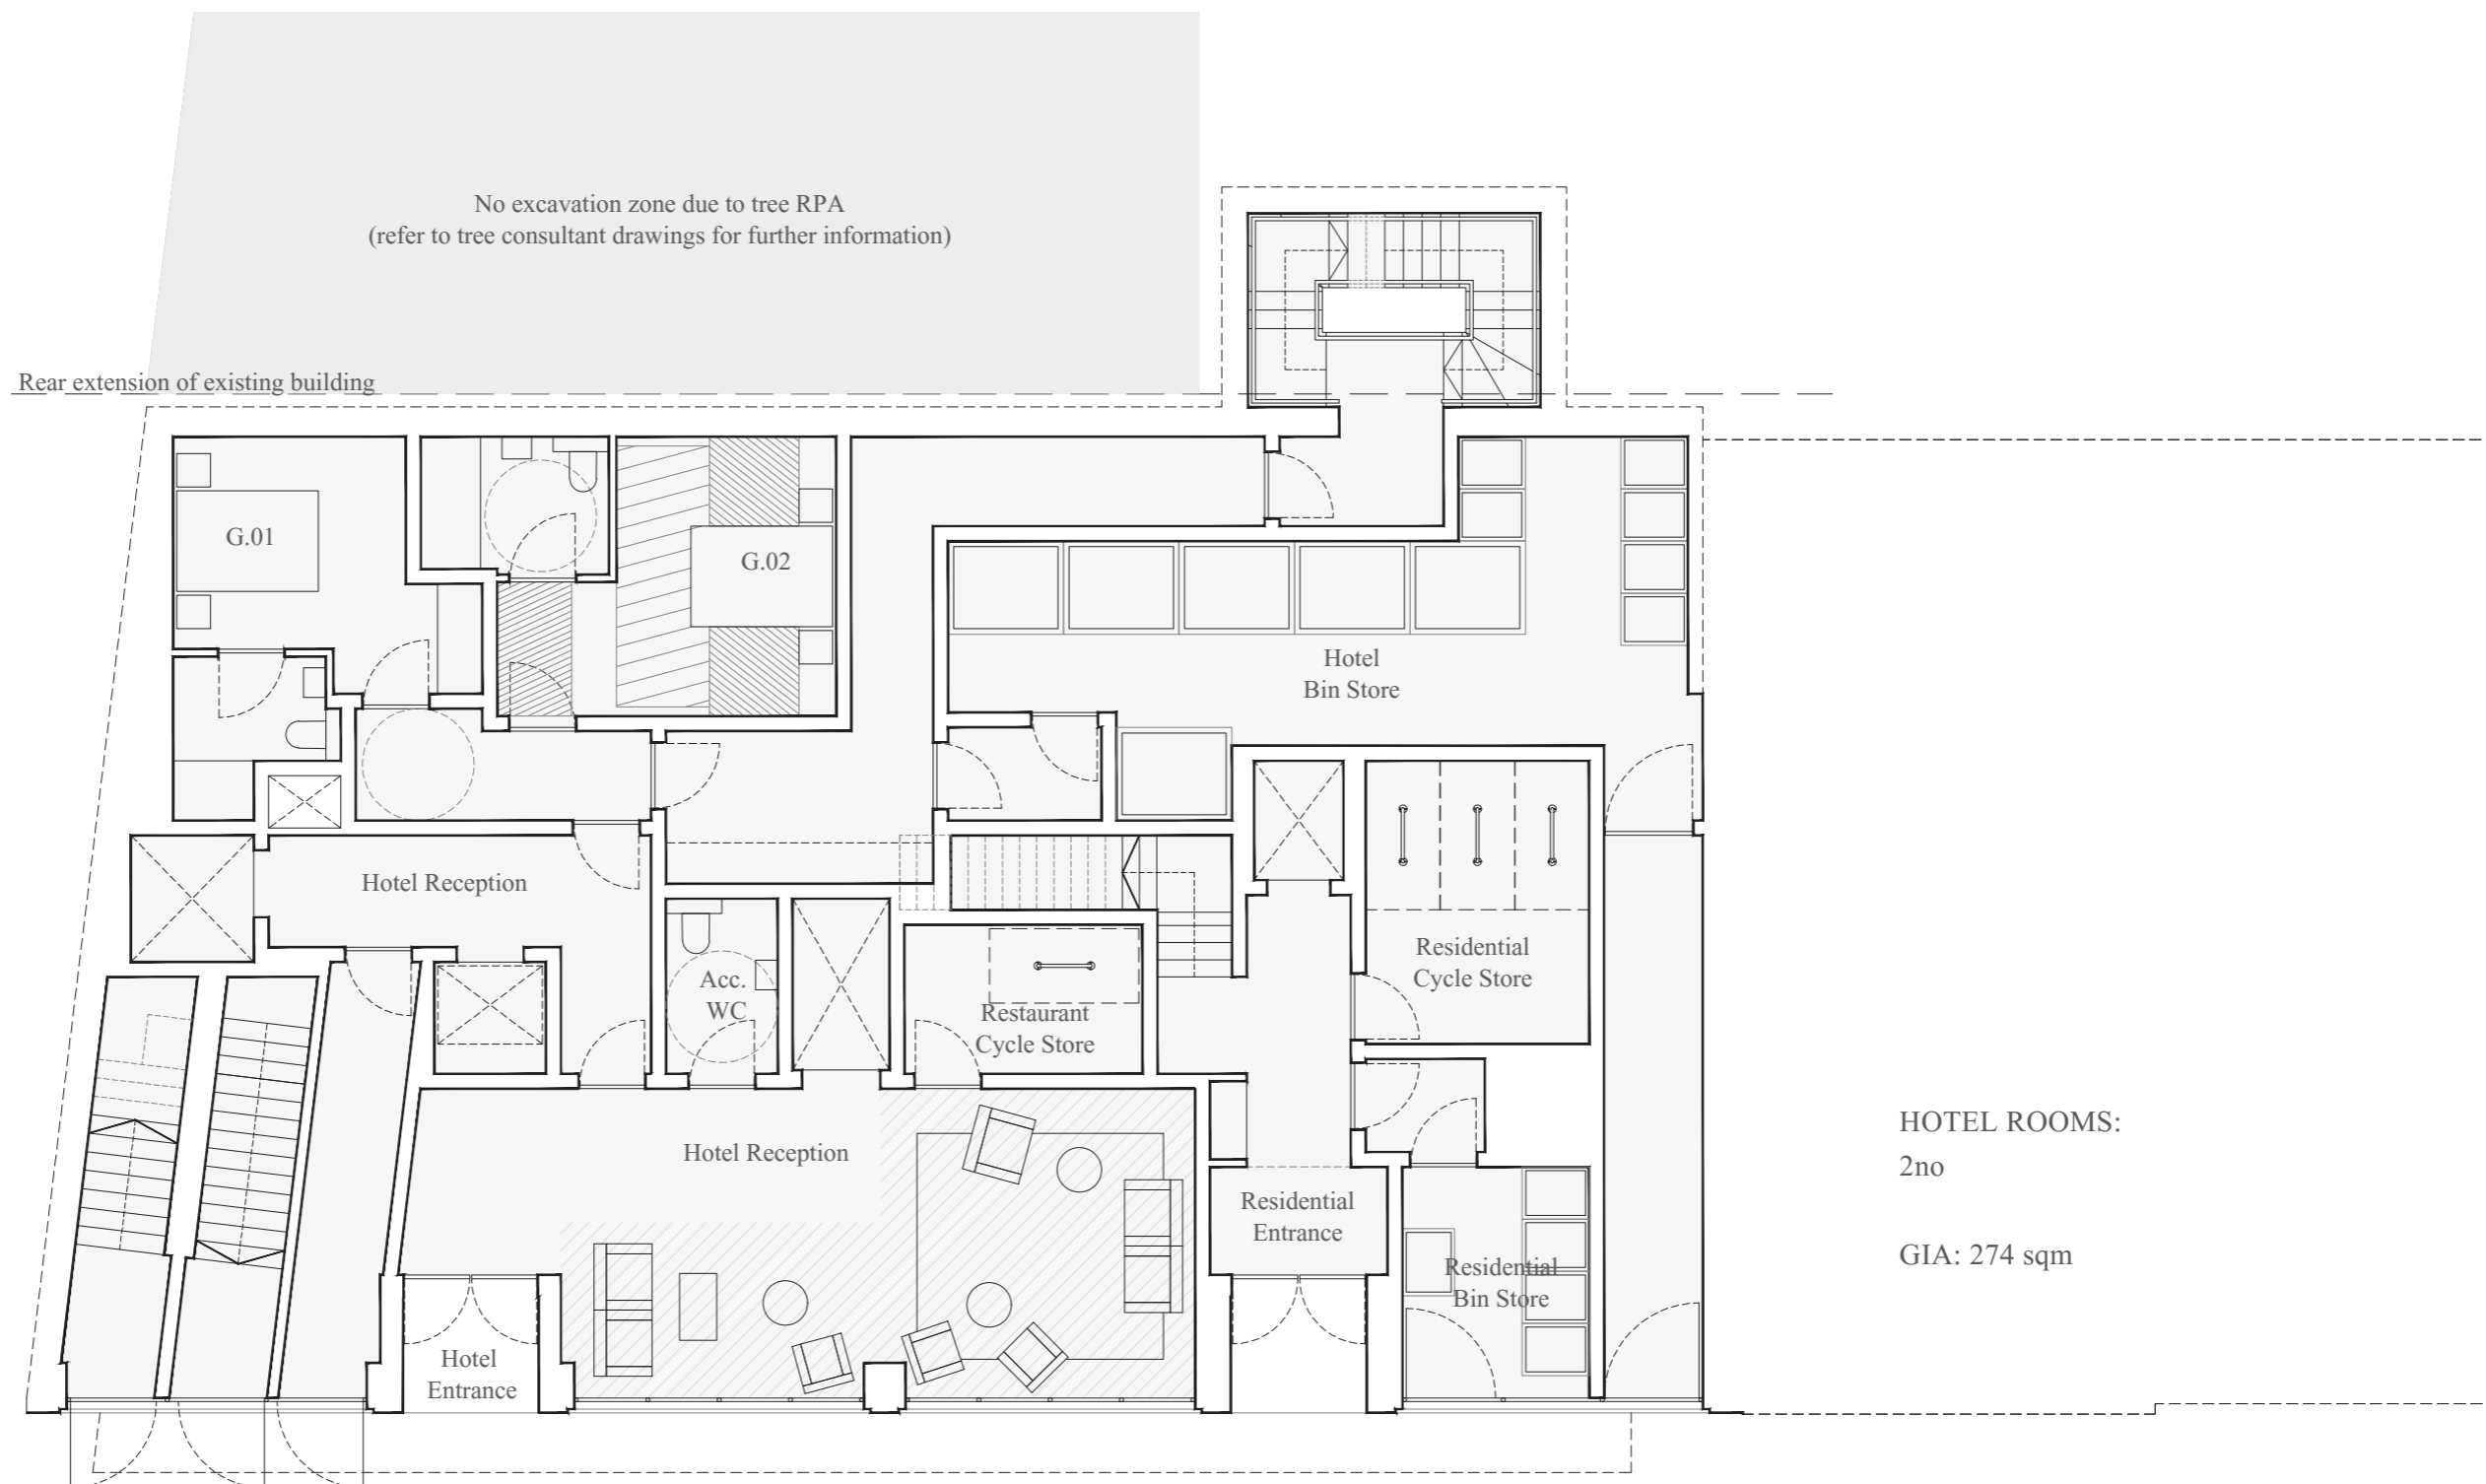

PROPOSED GROUND FLOOR PLAN. DRAWING no. 2001. 1:100@A3

