


PROPOSED DRAWINGS  
FLOOR PLANS

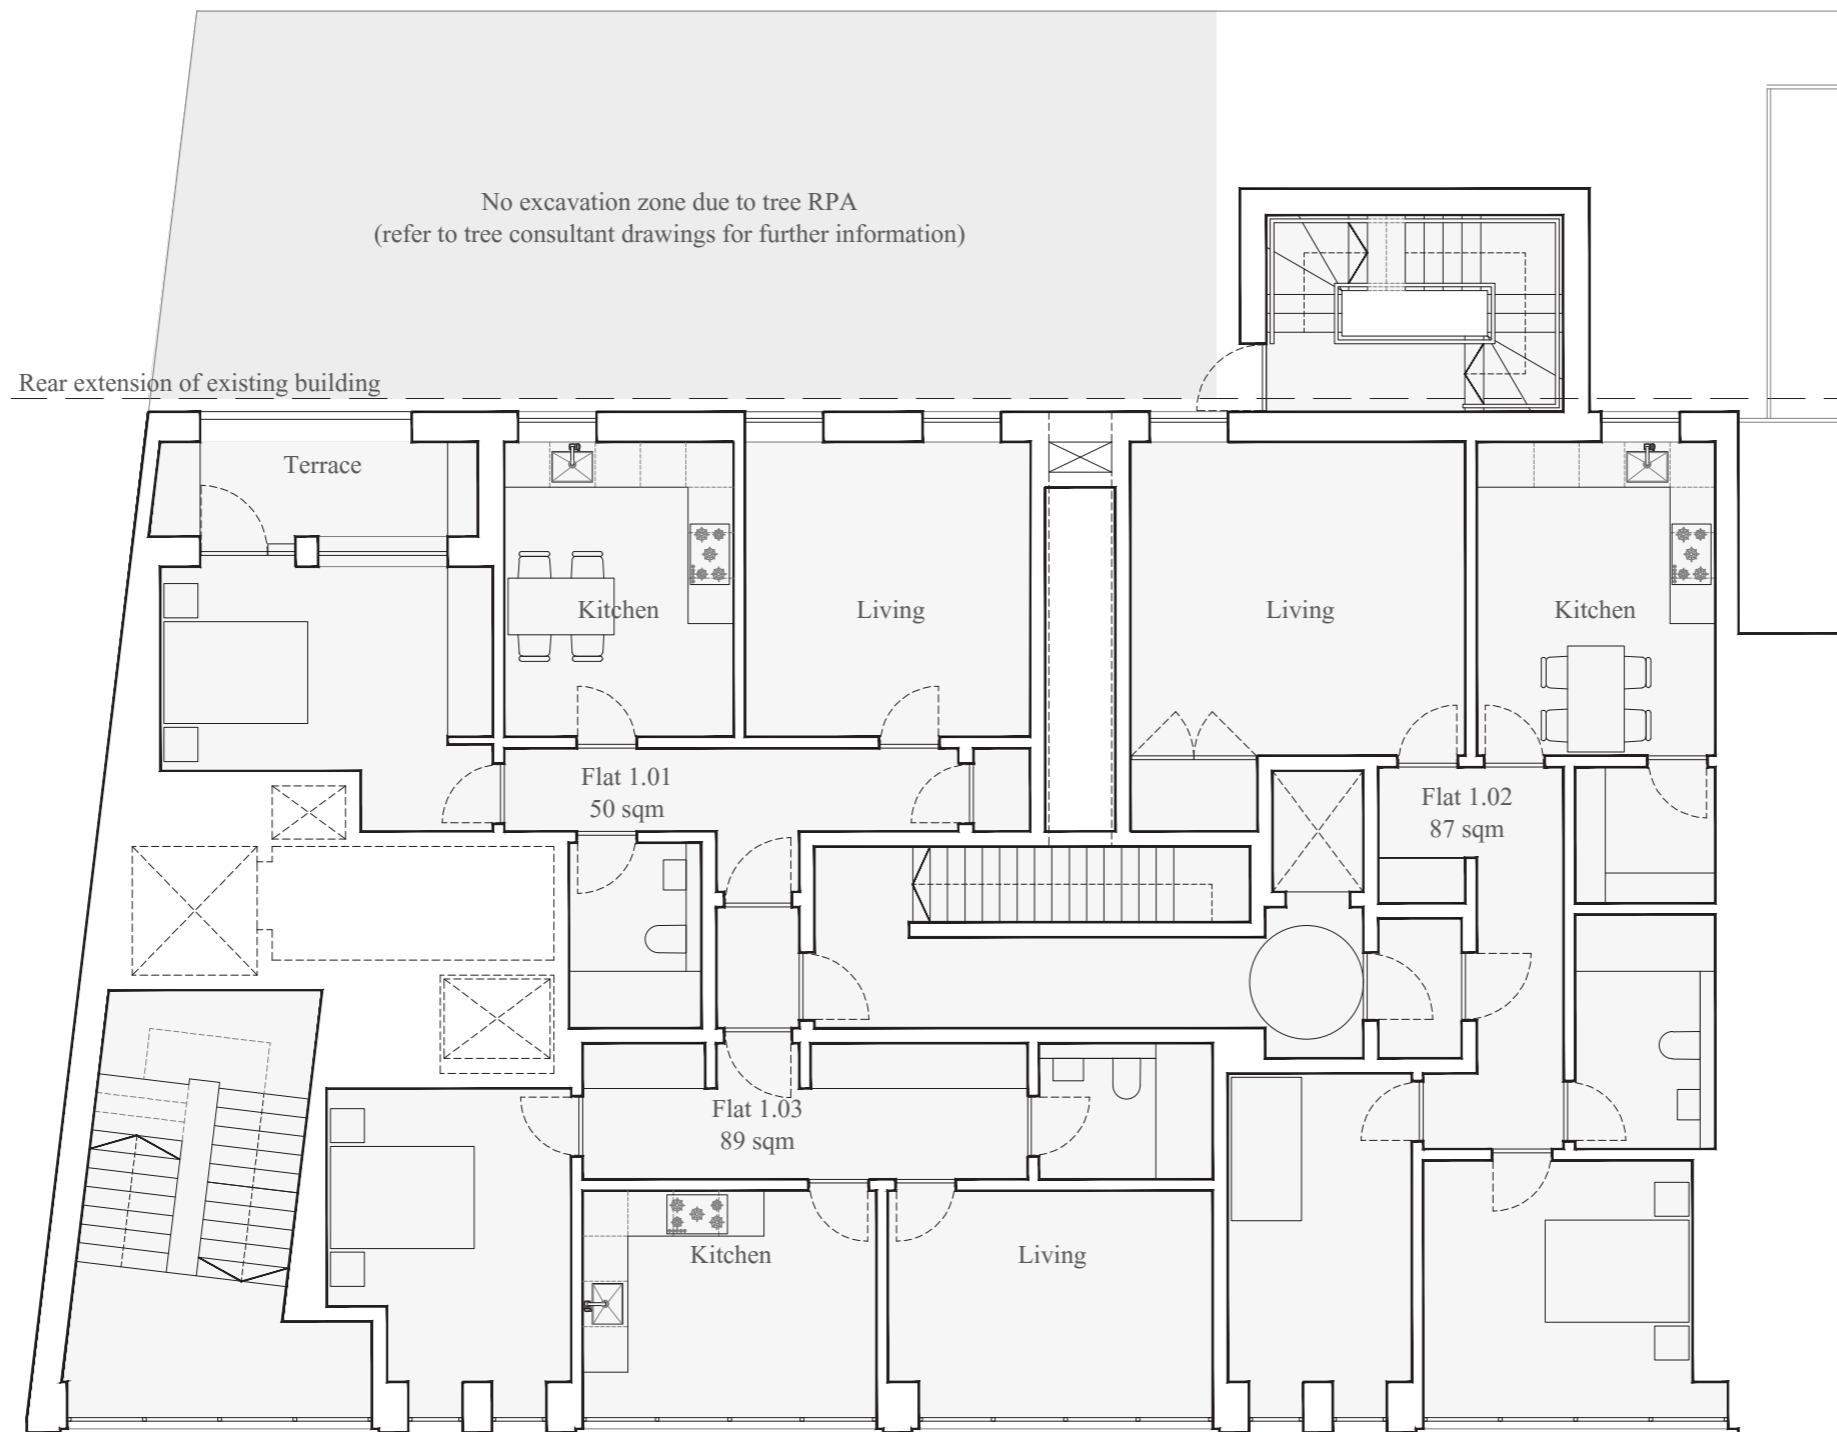

RESIDENTIAL FLATS:  
3no

GIA: 274 sqm

PROPOSED FIRST FLOOR PLAN. DRAWING no. 2002. 1:100@A3

