


PROPOSED DRAWINGS

FLOOR PLANS

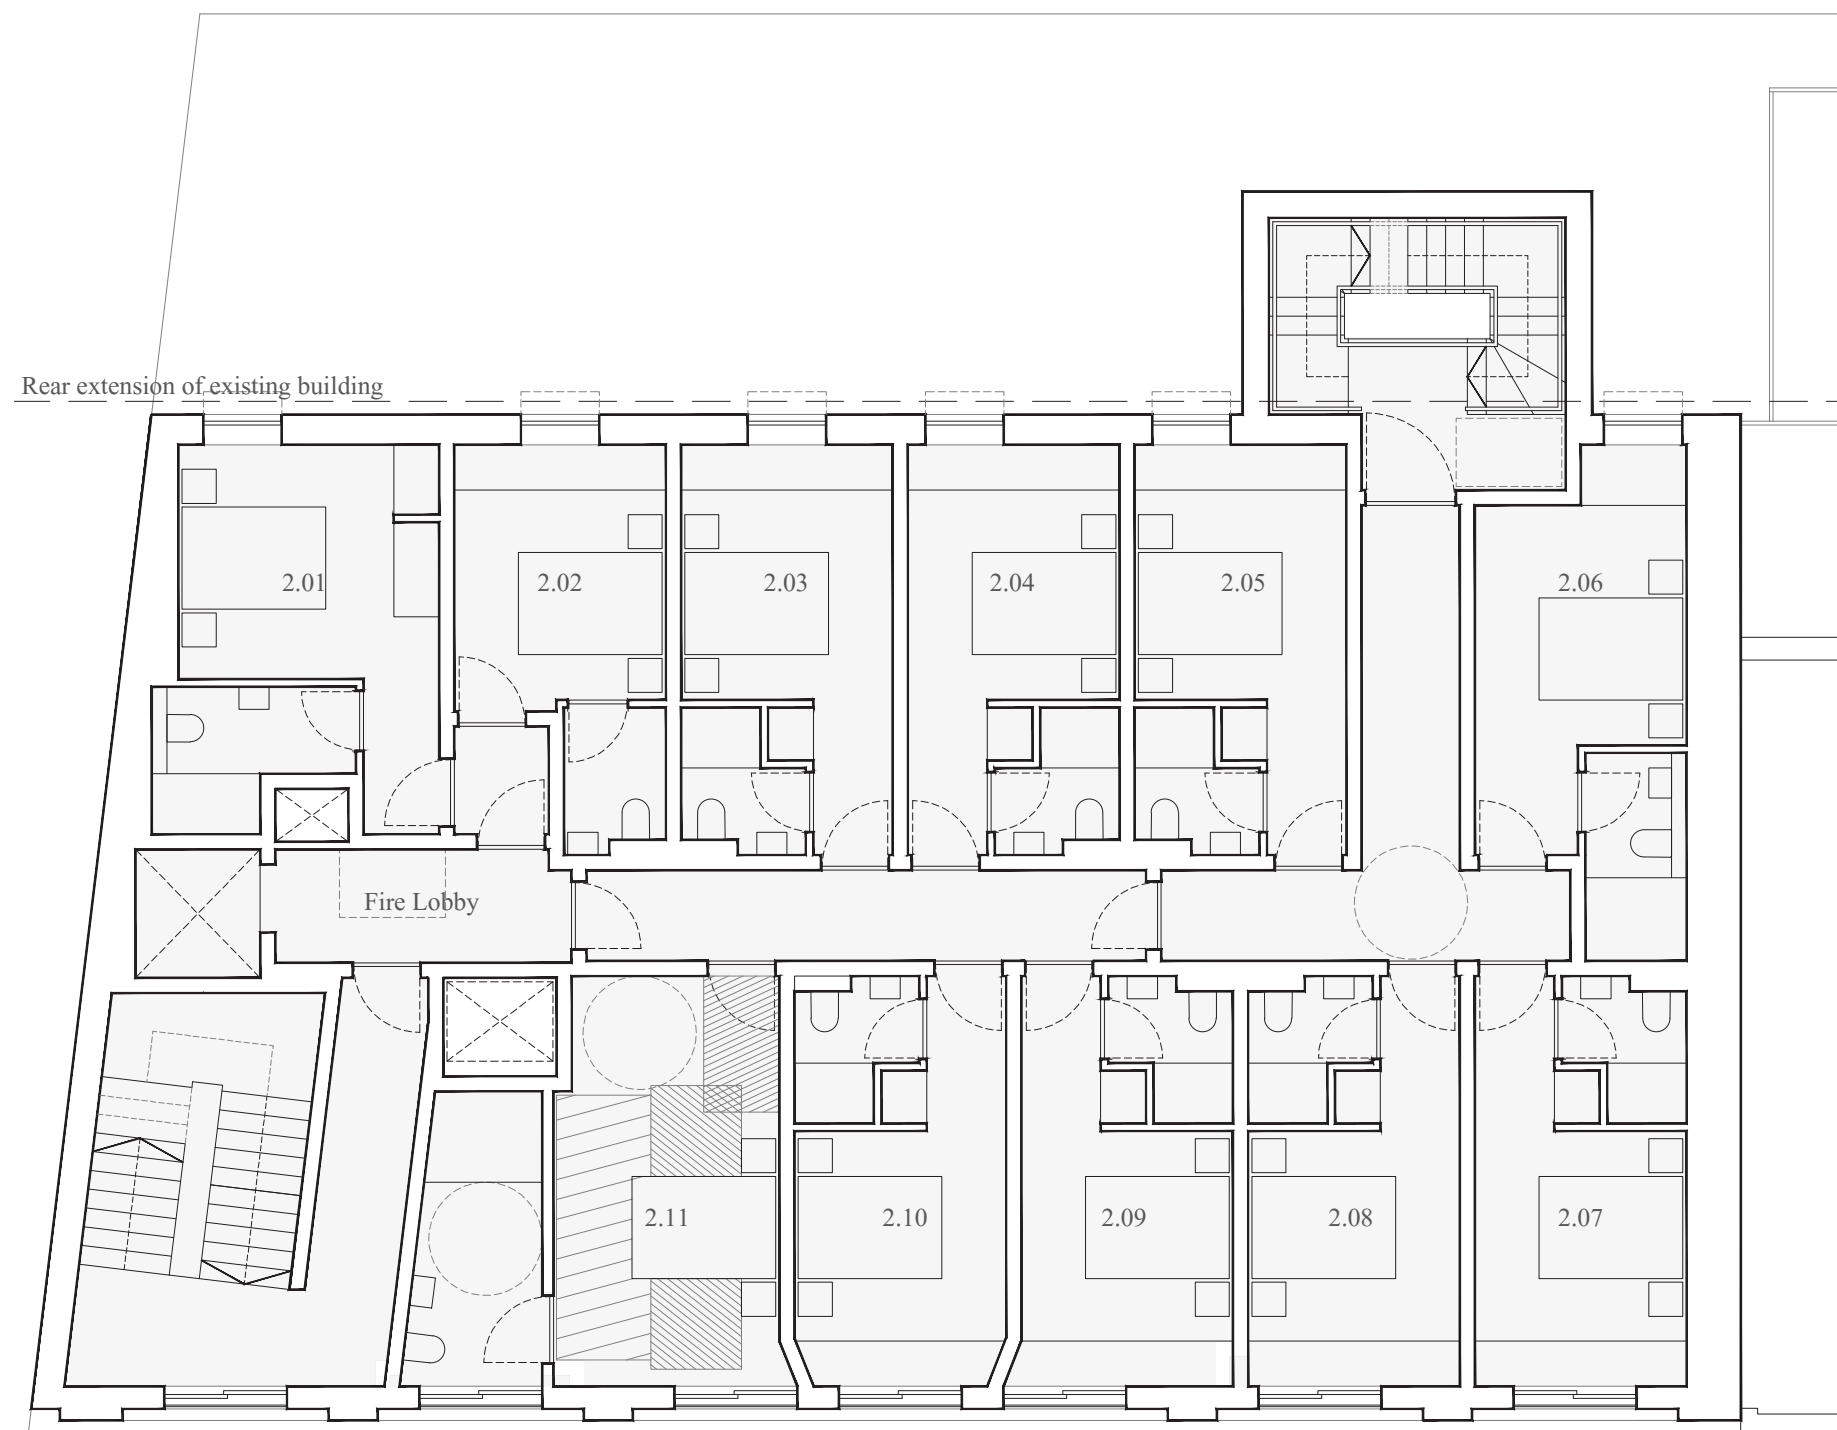

HOTEL ROOMS:
11no

GIA: 268 sqm

PROPOSED SECOND FLOOR PLAN. DRAWING no. 2003. 1:100@A3



9-12 NEW COLLEGE PARADE, FINCHLEY ROAD, NW3 5EX

