


PROPOSED DRAWINGS  
FLOOR PLANS

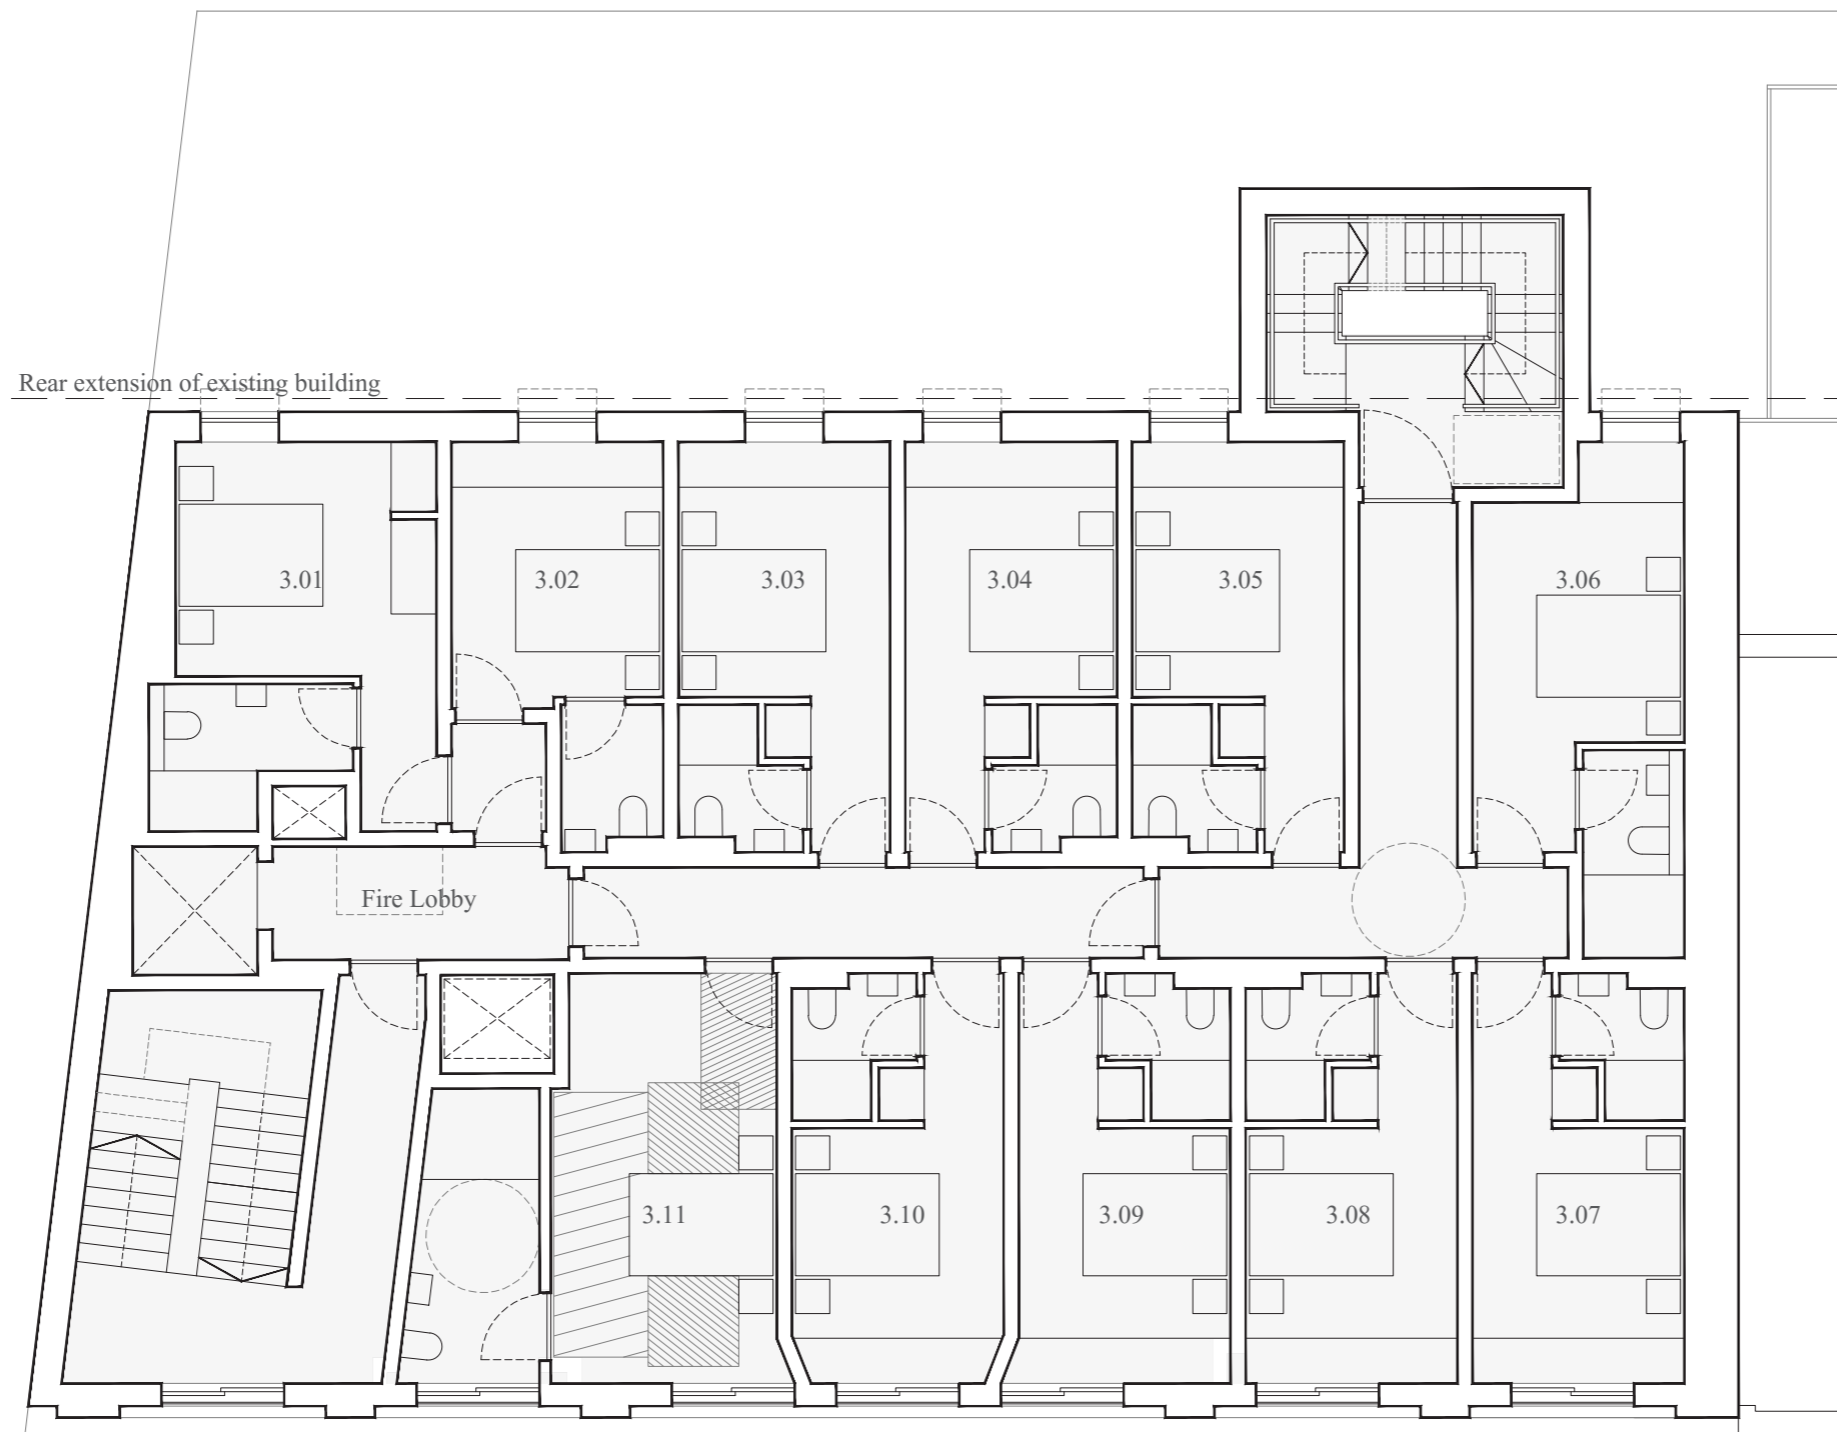

HOTEL ROOMS:  
11no  
GIA: 268 sqm

PROPOSED THIRD FLOOR PLAN. DRAWING no. 2004. 1:100@A3

