


PROPOSED DRAWINGS
FLOOR PLANS

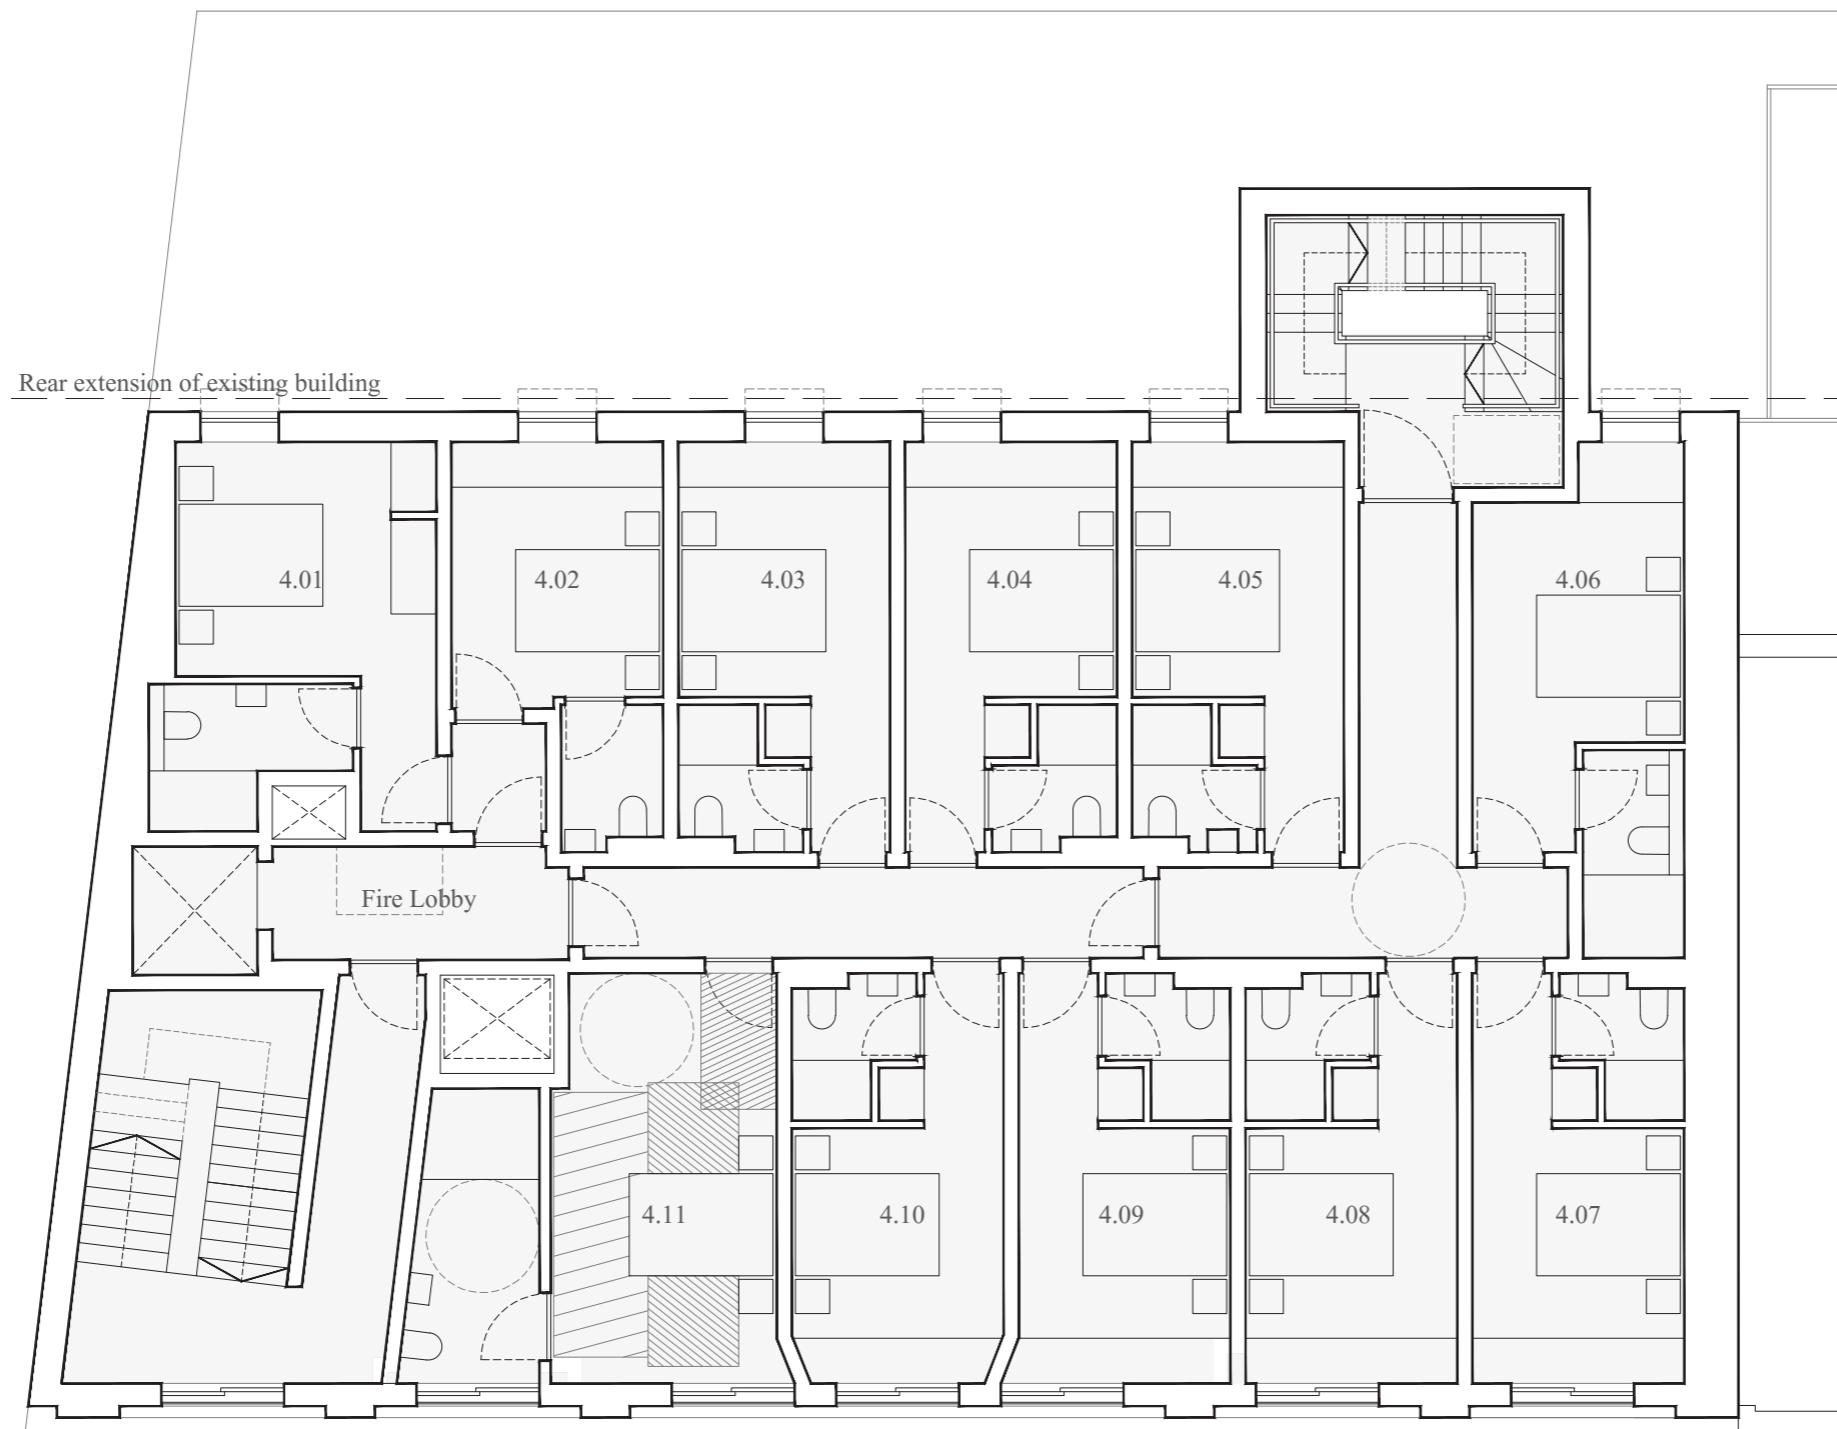

HOTEL ROOMS:
1 no
GIA: 268 sqm

PROPOSED FOURTH FLOOR PLAN. DRAWING no. 2005. 1:100@A3

