



PROPOSED DRAWINGS
FLOOR PLANS

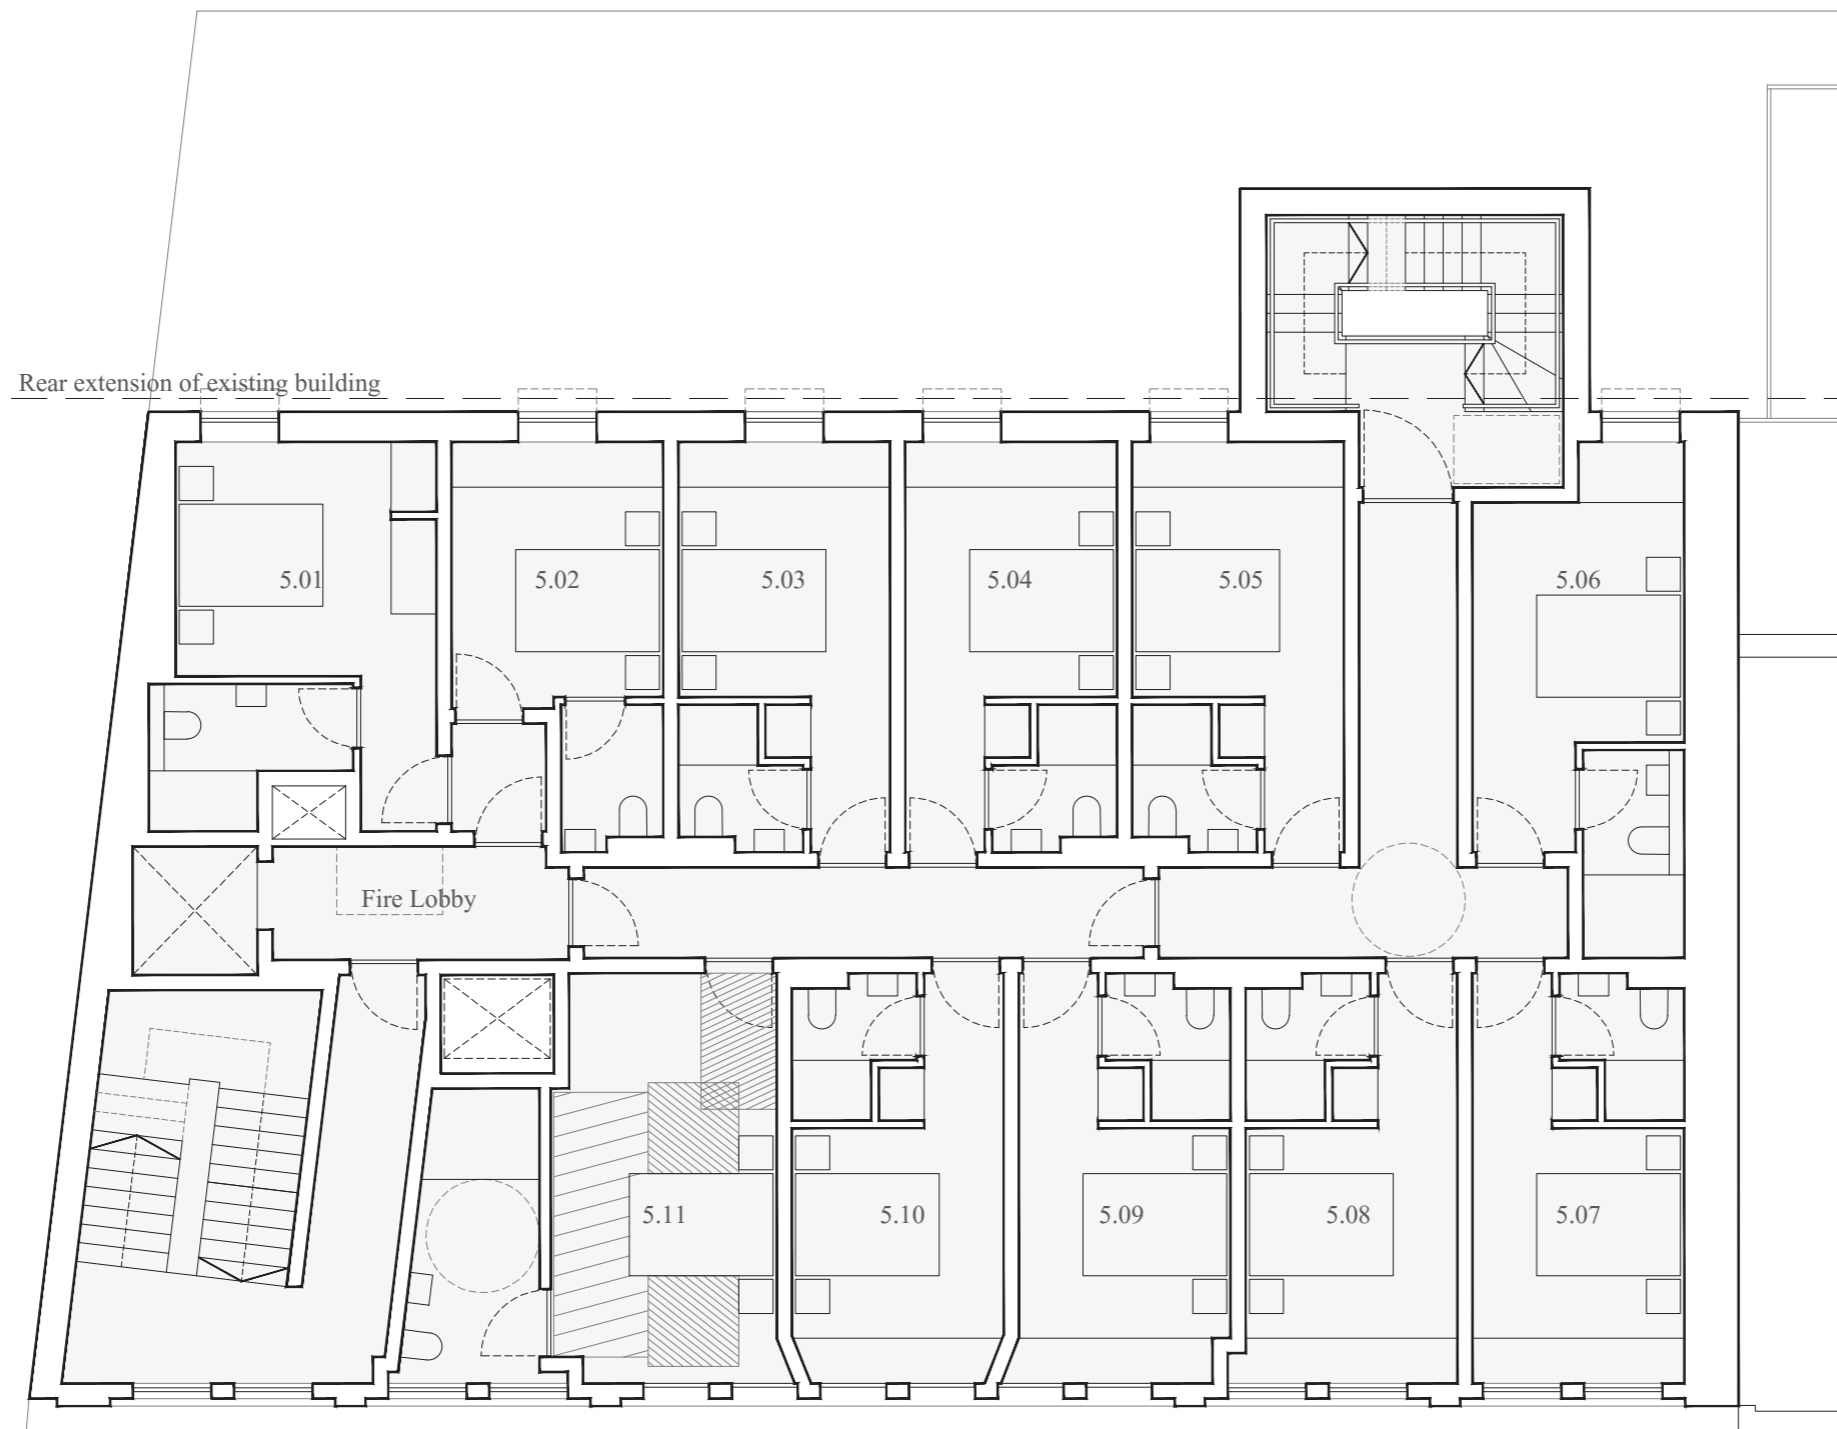

HOTEL ROOMS:
1 no
GIA: 268 sqm

PROPOSED FIFTH FLOOR PLAN. DRAWING no. 2006. 1:100@A3

 

9-12 NEW COLLEGE PARADE, FINCHLEY ROAD, NW3 5EX

