


PROPOSED DRAWINGS
FLOOR PLANS

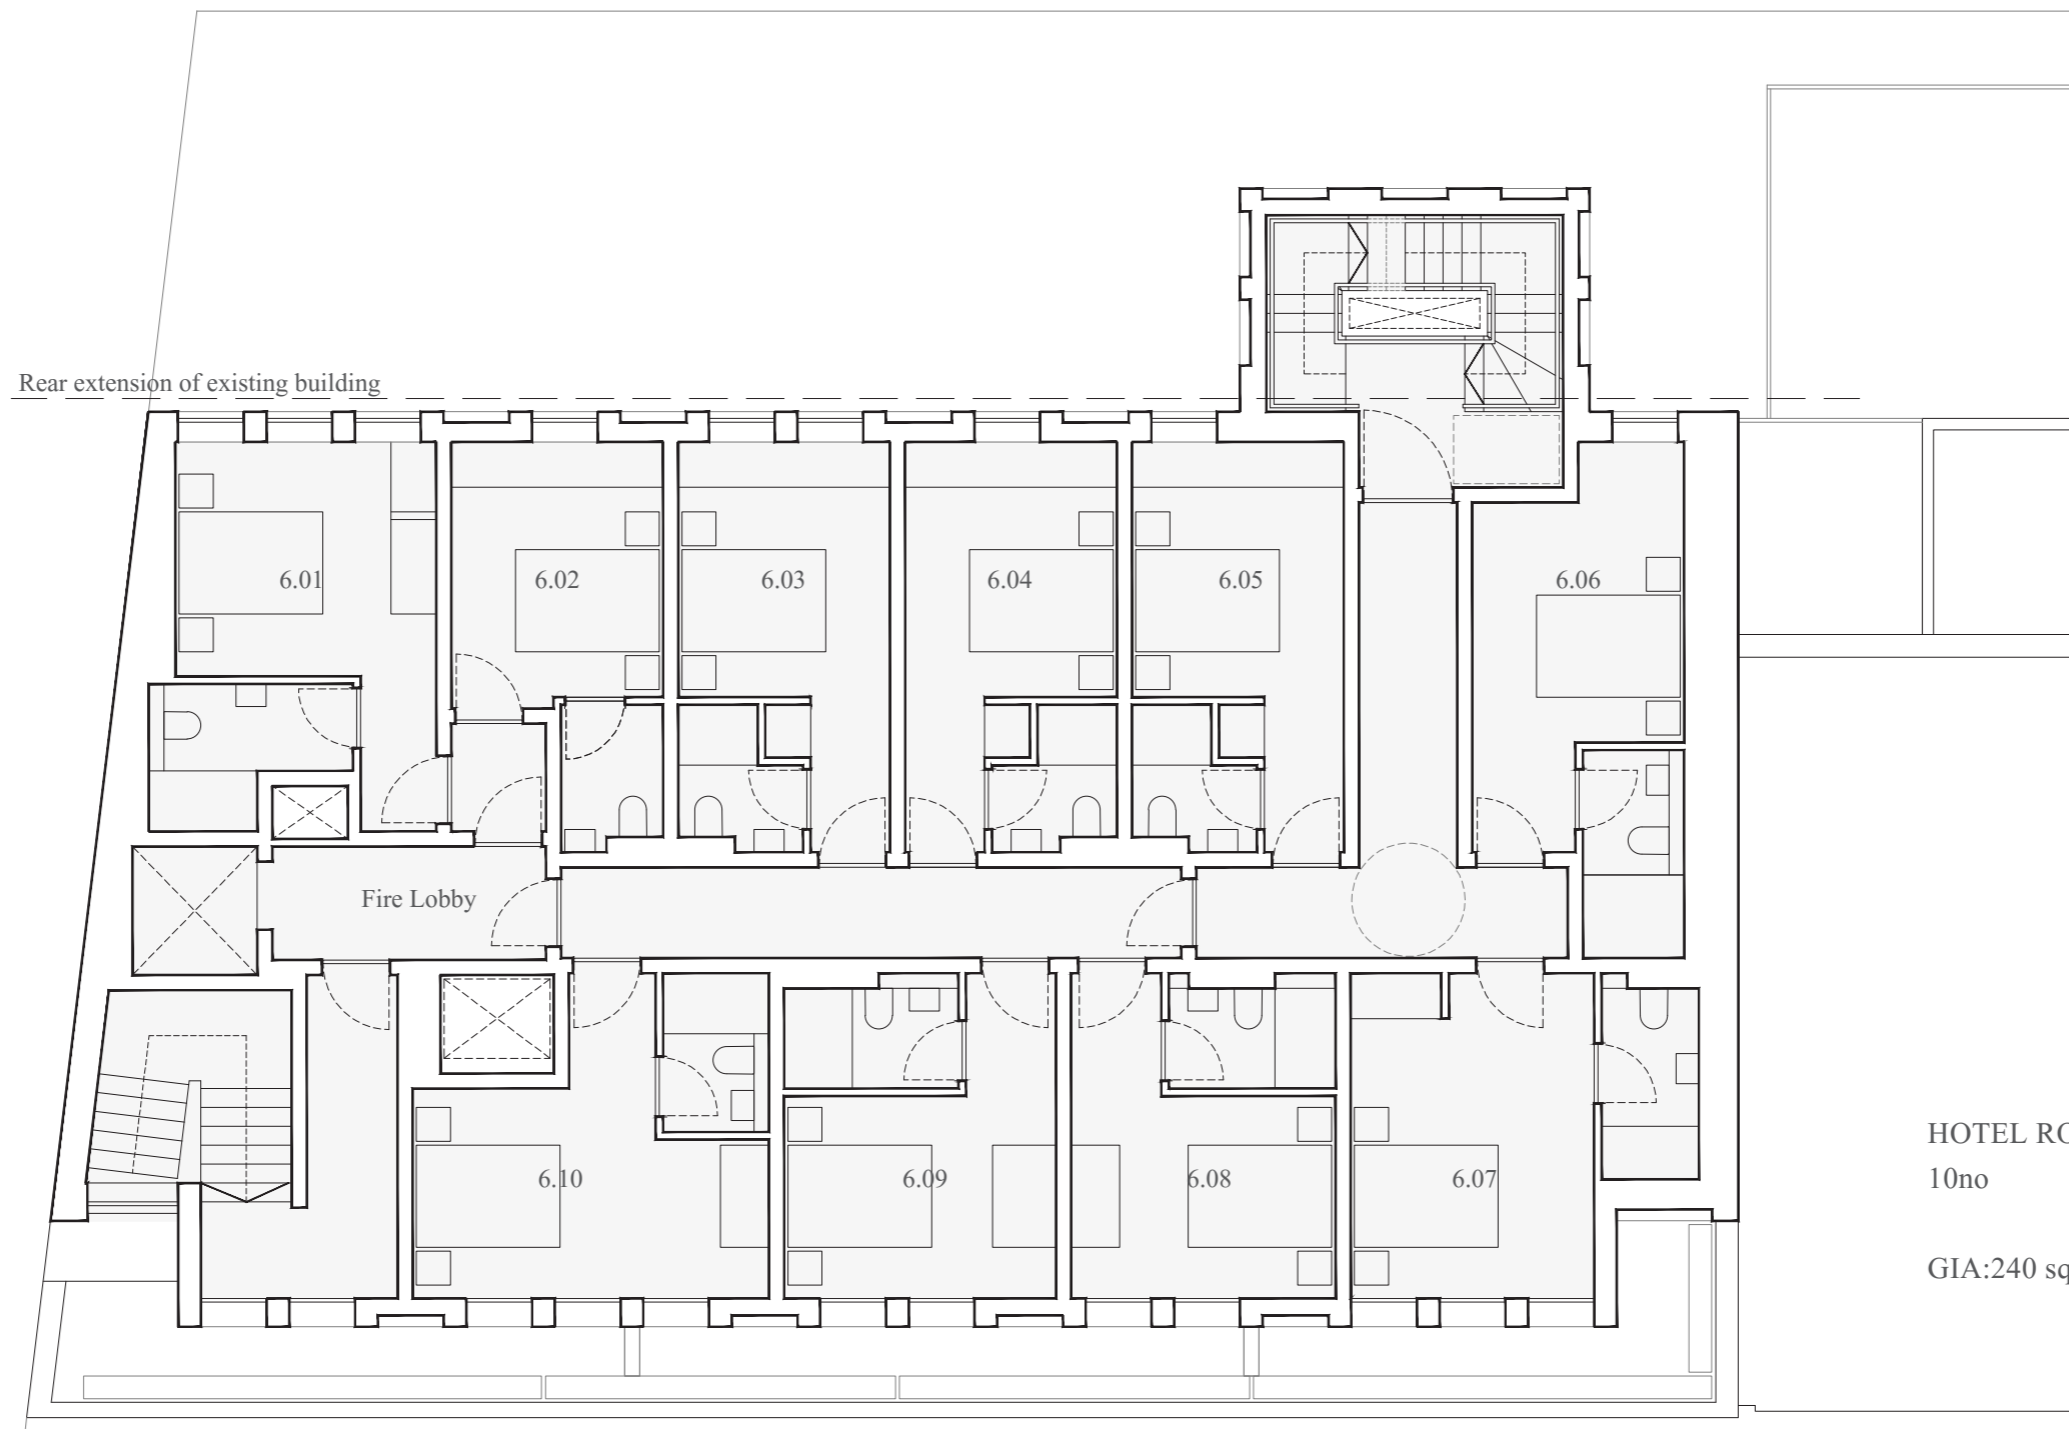

HOTEL ROOMS:
10no
GIA:240 sqm

PROPOSED SIXTH FLOOR PLAN. DRAWING no. 2007. 1:100@A3

