



PROPOSED DRAWINGS
ELEVATIONS

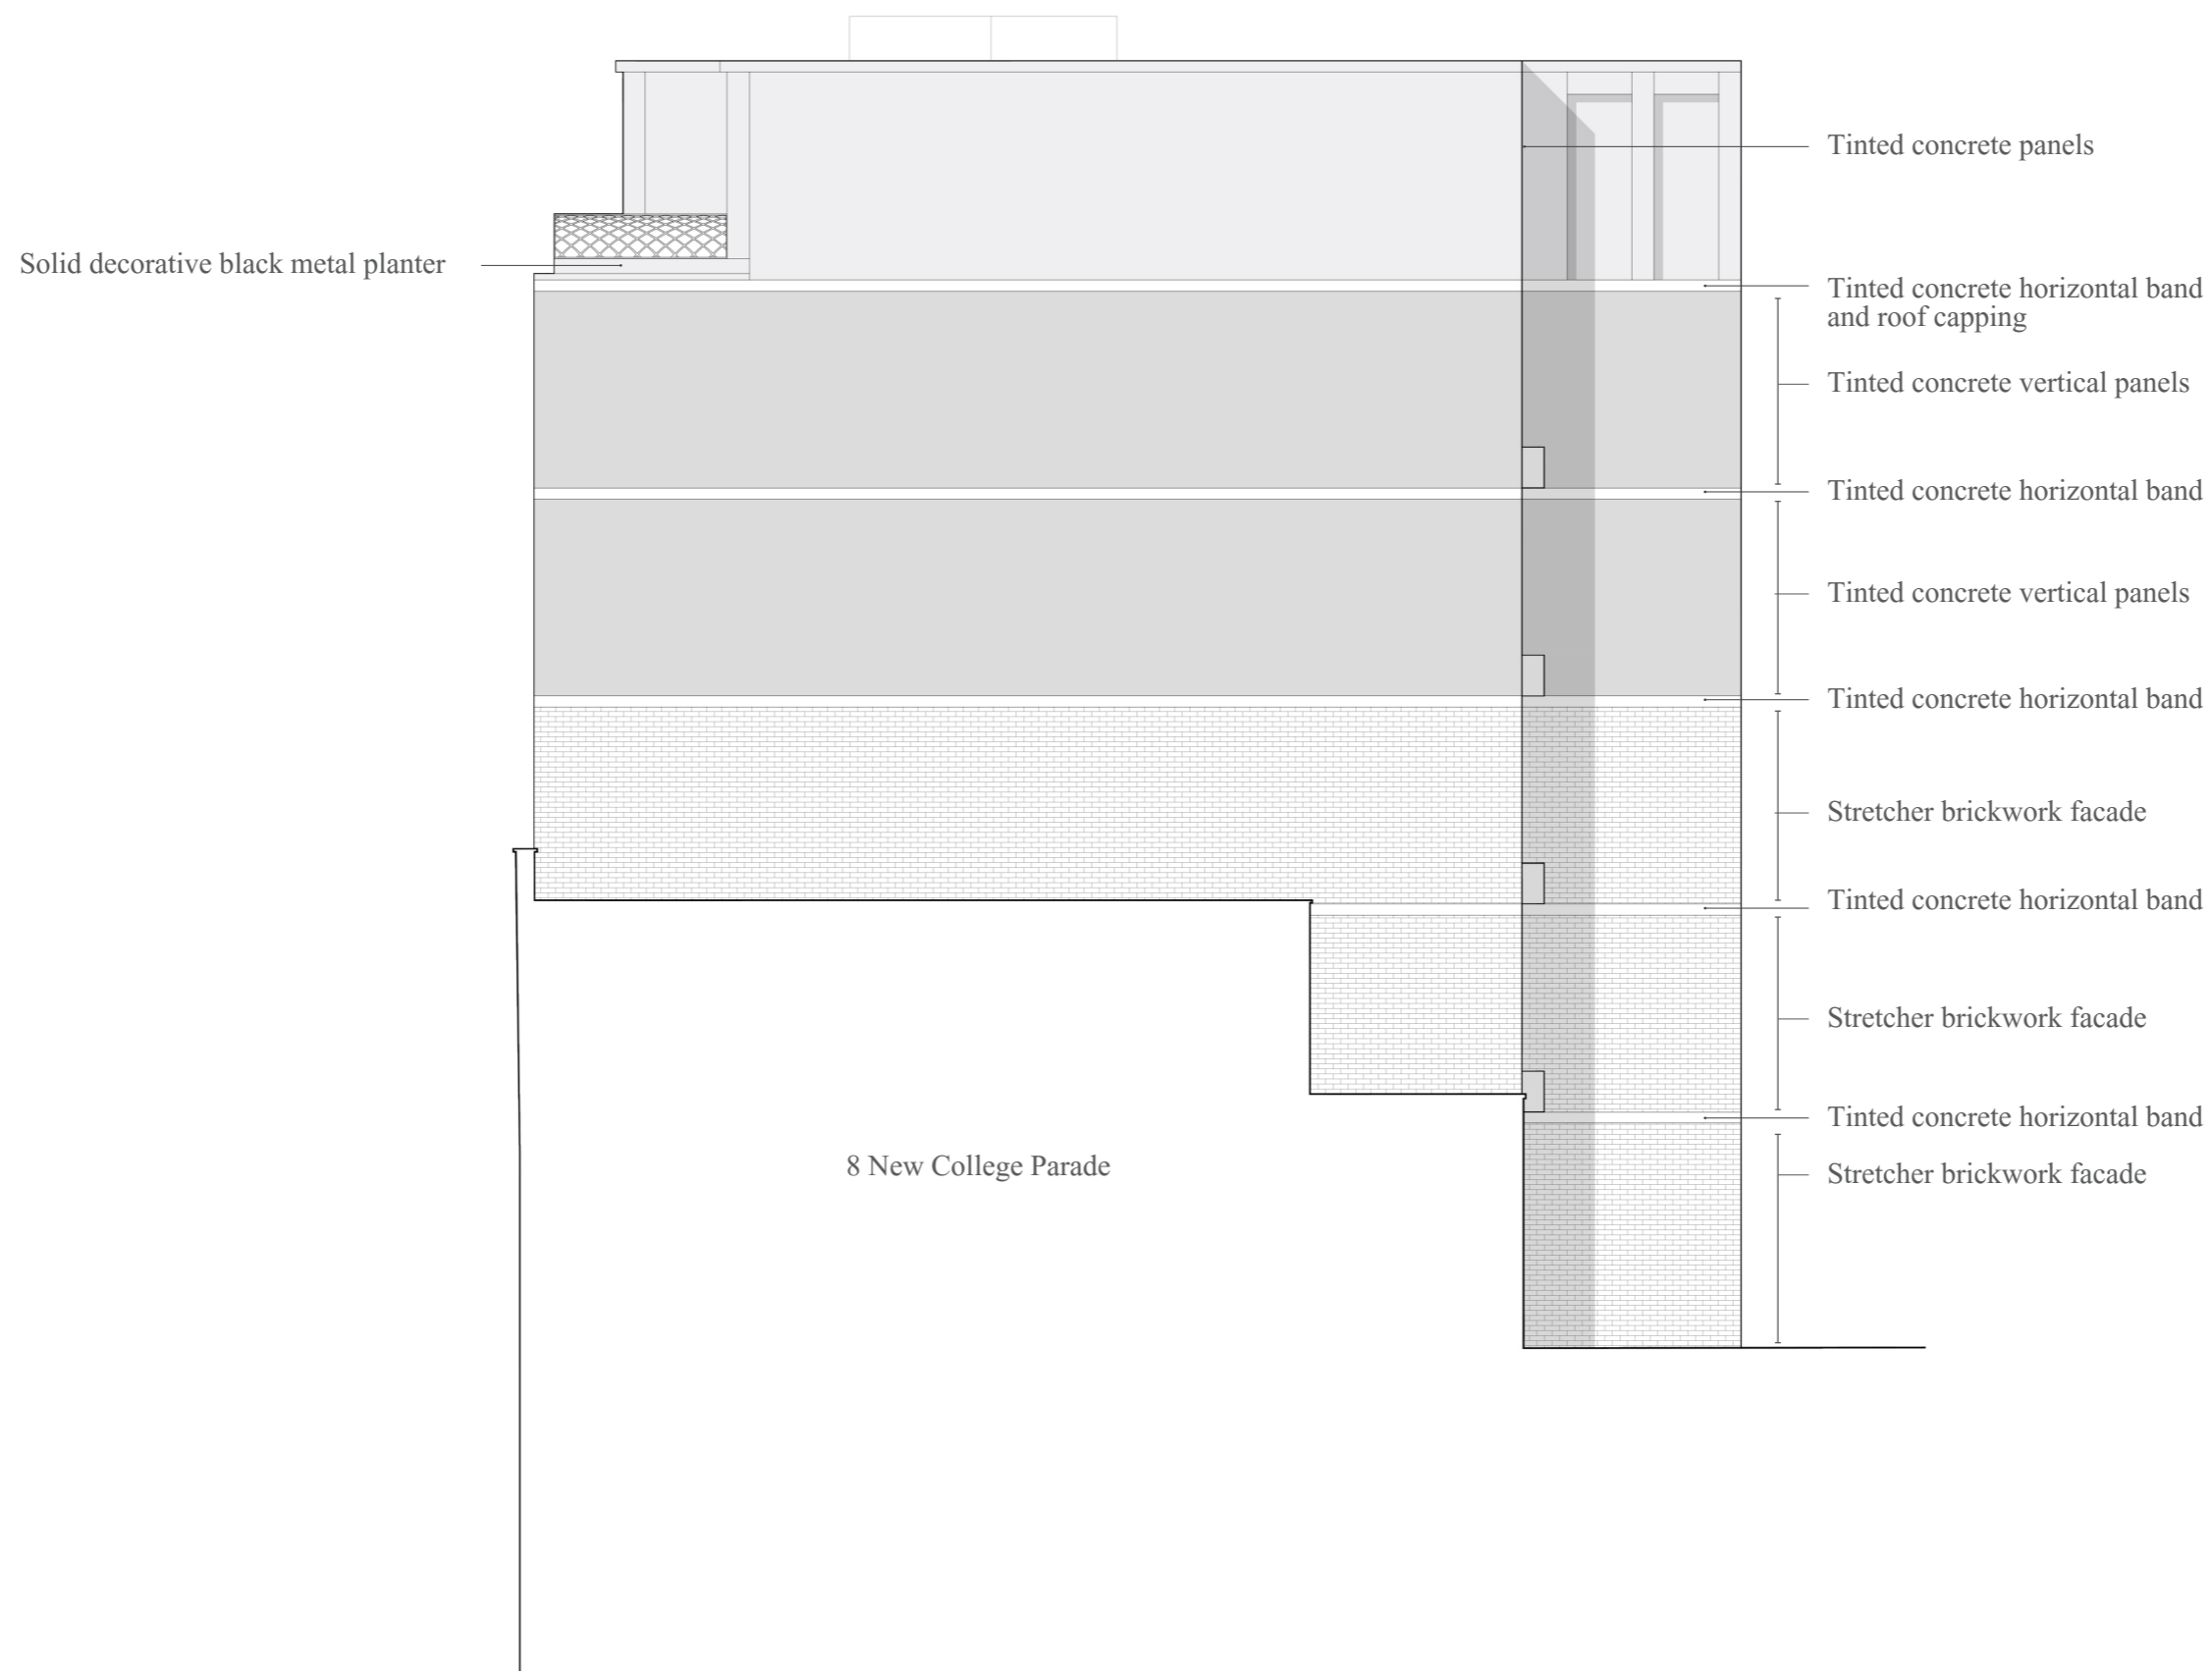

PROPOSED SOUTH EAST ELEVATION. DRAWING no. 3002

 

9-12 NEW COLLEGE PARADE, FINCHLEY ROAD, NW3 5EX

