


# PROPOSED DRAWINGS ELEVATIONS

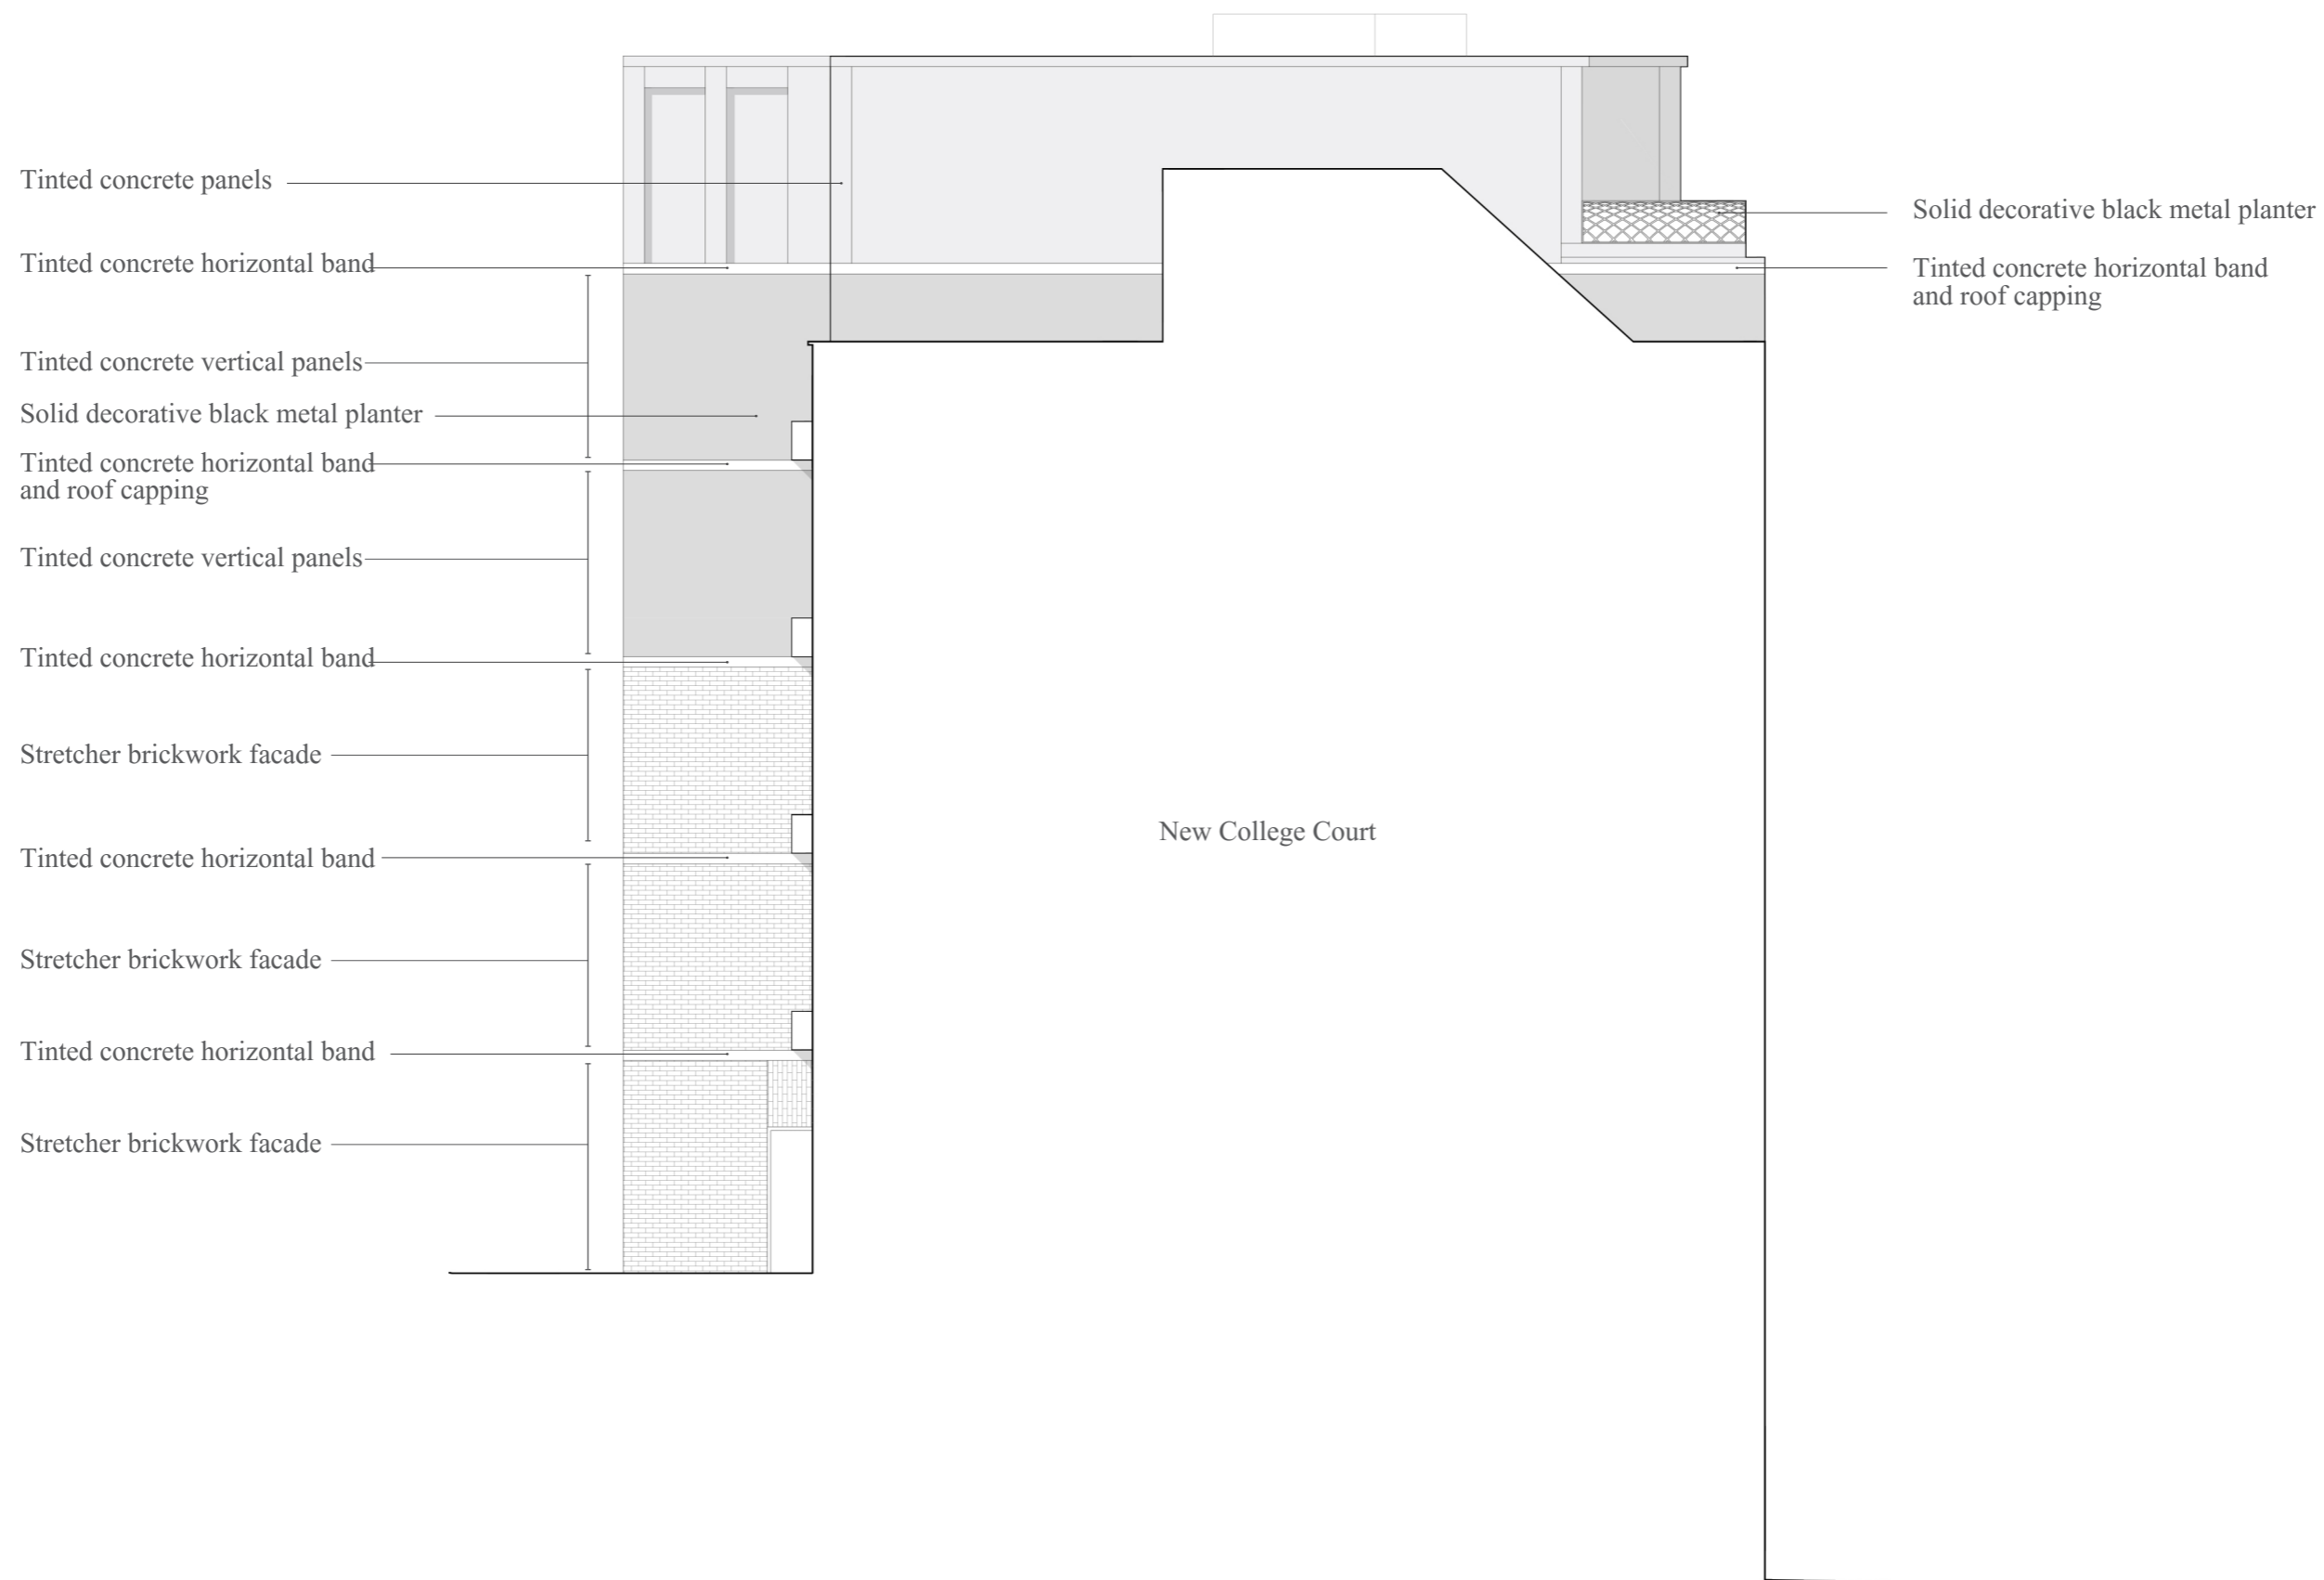

PROPOSED NORTH WEST ELEVATION. DRAWING no. 3003. 1:100@A3

