

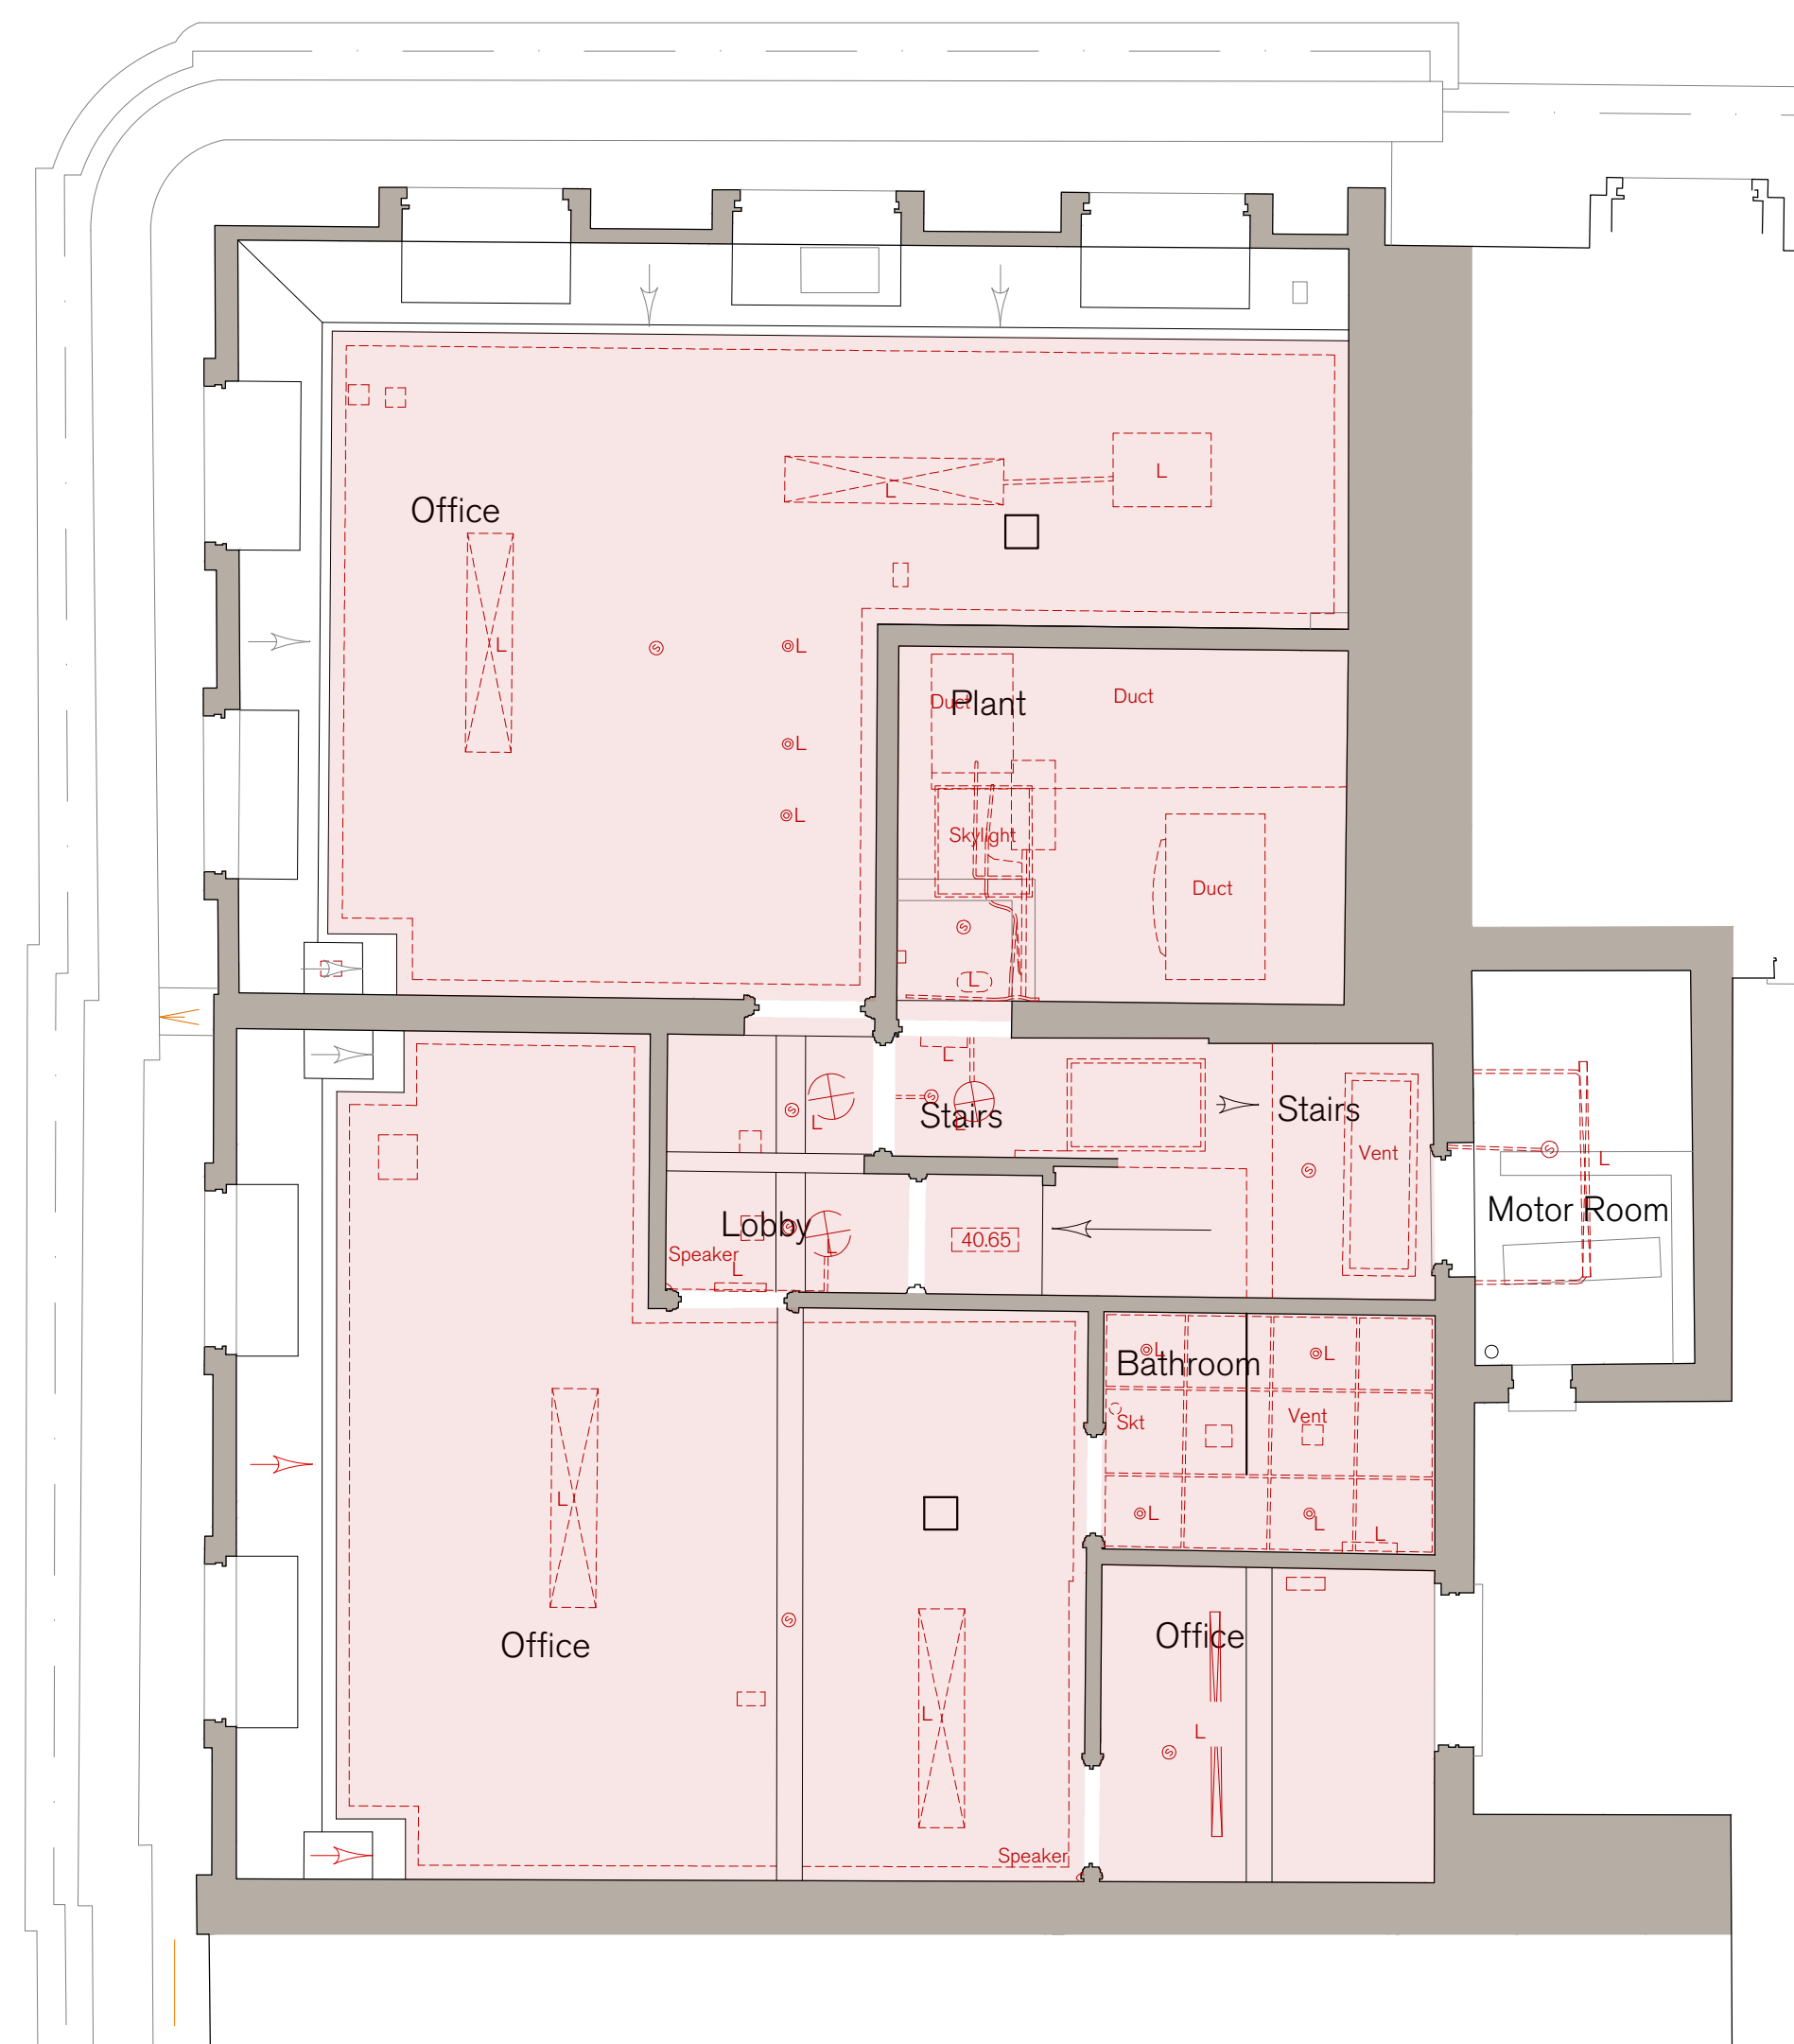


- KEY**
- Ownership Boundary Line (all other land shown south of blue line on plan is within applicants control).
 - Application boundary.
- DEMOLITION KEY:**
- Walls / elements to be carefully demolished and adjoining elements to be made good where necessary.
 - Existing door, architraves and lining to be removed. Refer to door schedule for additional details. Structural opening to be made good.
 - Existing ceilings carefully removed.

 

With exception of works to parapet gulleys, tile replacement, and cast iron air bricks, all external works have already secured Full Planning & Listed Building Consent under application refs. 2023/0224/P and 2023/0882/L. They have been detailed on the plans for completeness.

All external fabric repairs have already secured Listed Building Consent 2022/1811/L.

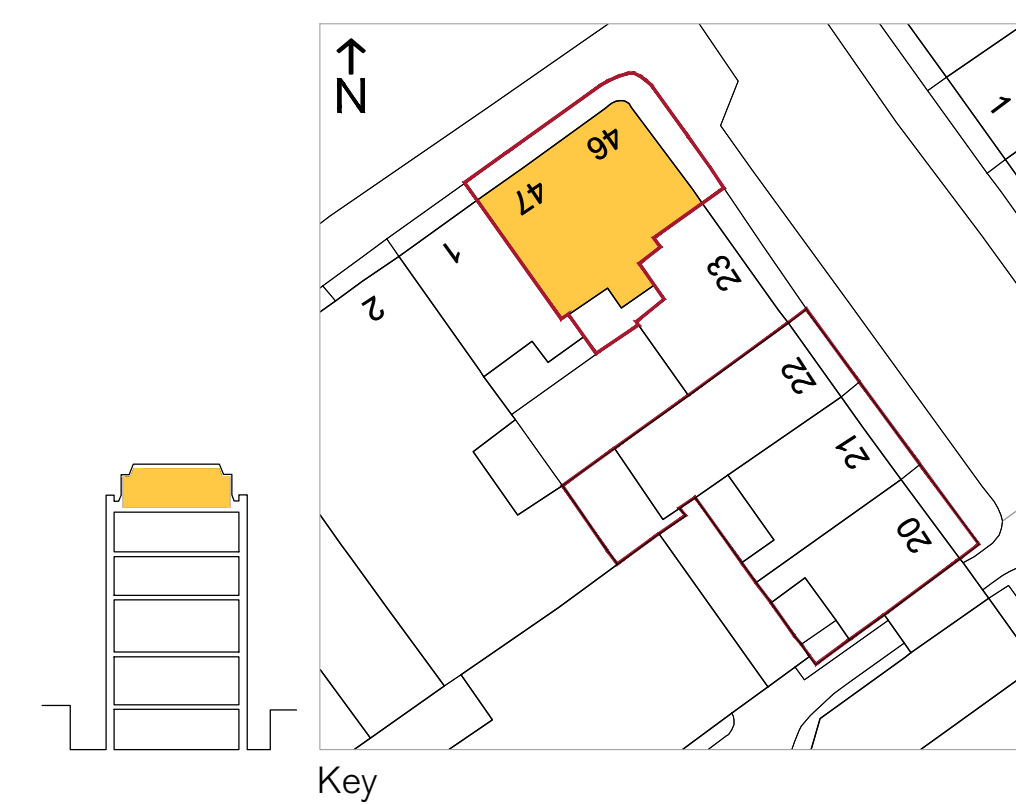

SPRATLEY & PARTNERS
7 CENTENARY BUSINESS PARK, STATION ROAD, HENLEY-ON-THAMES, OXFORDSHIRE RG9 1DS. 01491 411277
ISSUED ONLY FOR THE PURPOSE INDICATED. THIS DRAWING TO BE READ IN CONJUNCTION WITH ALL CONSULTANTS INFORMATION. ALL DIMENSIONS TO BE CHECKED ON SITE. THIS DRAWING IS COPYRIGHT.

REV	ISSUED	DESCRIPTION	DRAWN	CHECKED
L2	26.07.24	Annotation updated.	RE	RE
-	-	-	-	-
-	-	-	-	-

PROJECT	DESCRIPTION	DATE	SCALE AT A1	JOB NO
PLANNING	46-47 BS DEMOLITION	JUNE '21	1:50	21.865
PROJECT 5	FORTH FLOOR RCP			
20-22 SP & 46-47 BS				
CLIENT		DRAWN	CHECKED	REV
EDR		CW	CK	L2

STATUS	DRAWING NO
PLANNING	PL.1375

S
& P