



EXISTING FLOOR PLAN
SCALE 1:100




EXISTING SIDE ELEVATION
SCALE 1:100

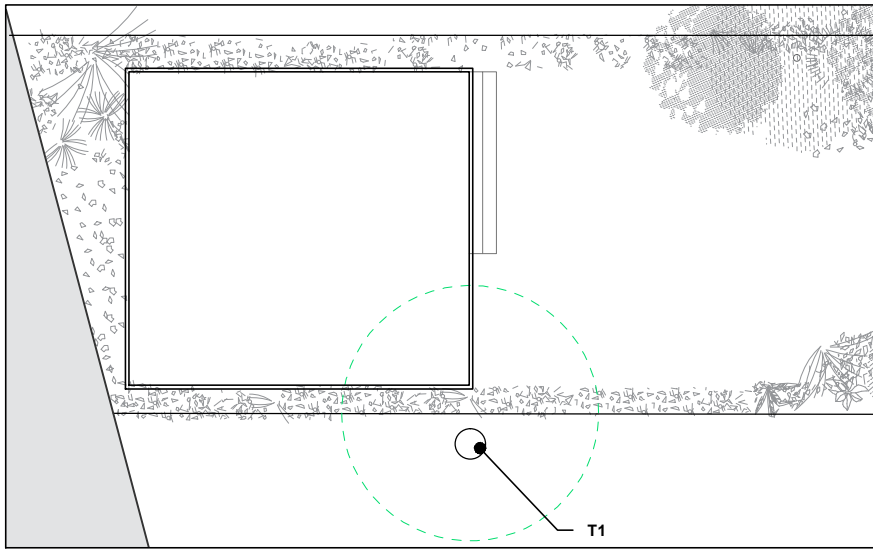

EXISTING ROOF PLAN
SCALE 1:100

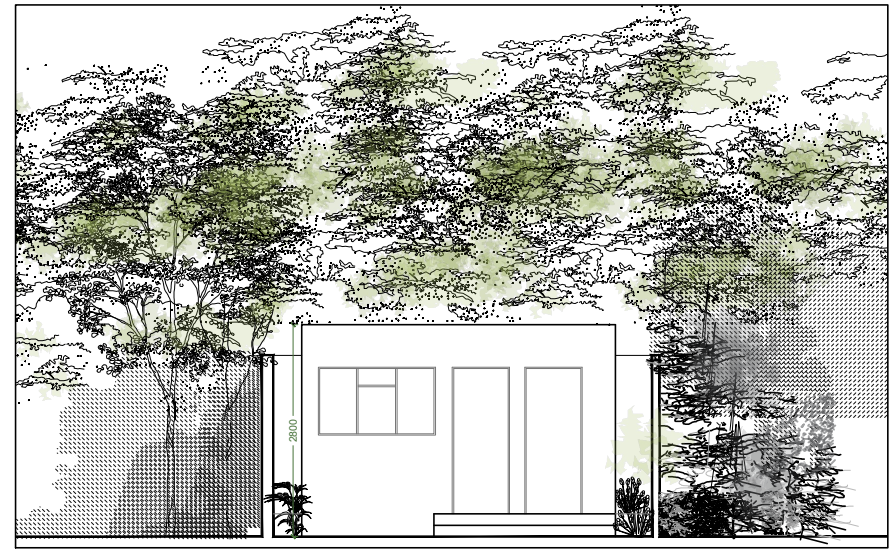

EXISTING FRONT ELEVATION
SCALE 1:100

 

DRAWING EXISTING DRAWINGS	NOTES
STATUS PLANNING	

DRAWN BY MM	CHECKED BY AIT	SCALE 1/100@ A4	DATE 16.08.2024
DRAWING NUMBER 2414.PL.001			REVISION -

PROJECT JAMES PEARSON	SITE ADDRESS 13A OVAL ROAD, LONDON NW1 7EA
STAGE PLANNING	

ecospace
architecture, naturally

5A/6A ILIFFE YARD
LONDON SE17 3QA
T: 020 7703 4004
F: 020 7708 4750
E: info@ecospacestudios.com