

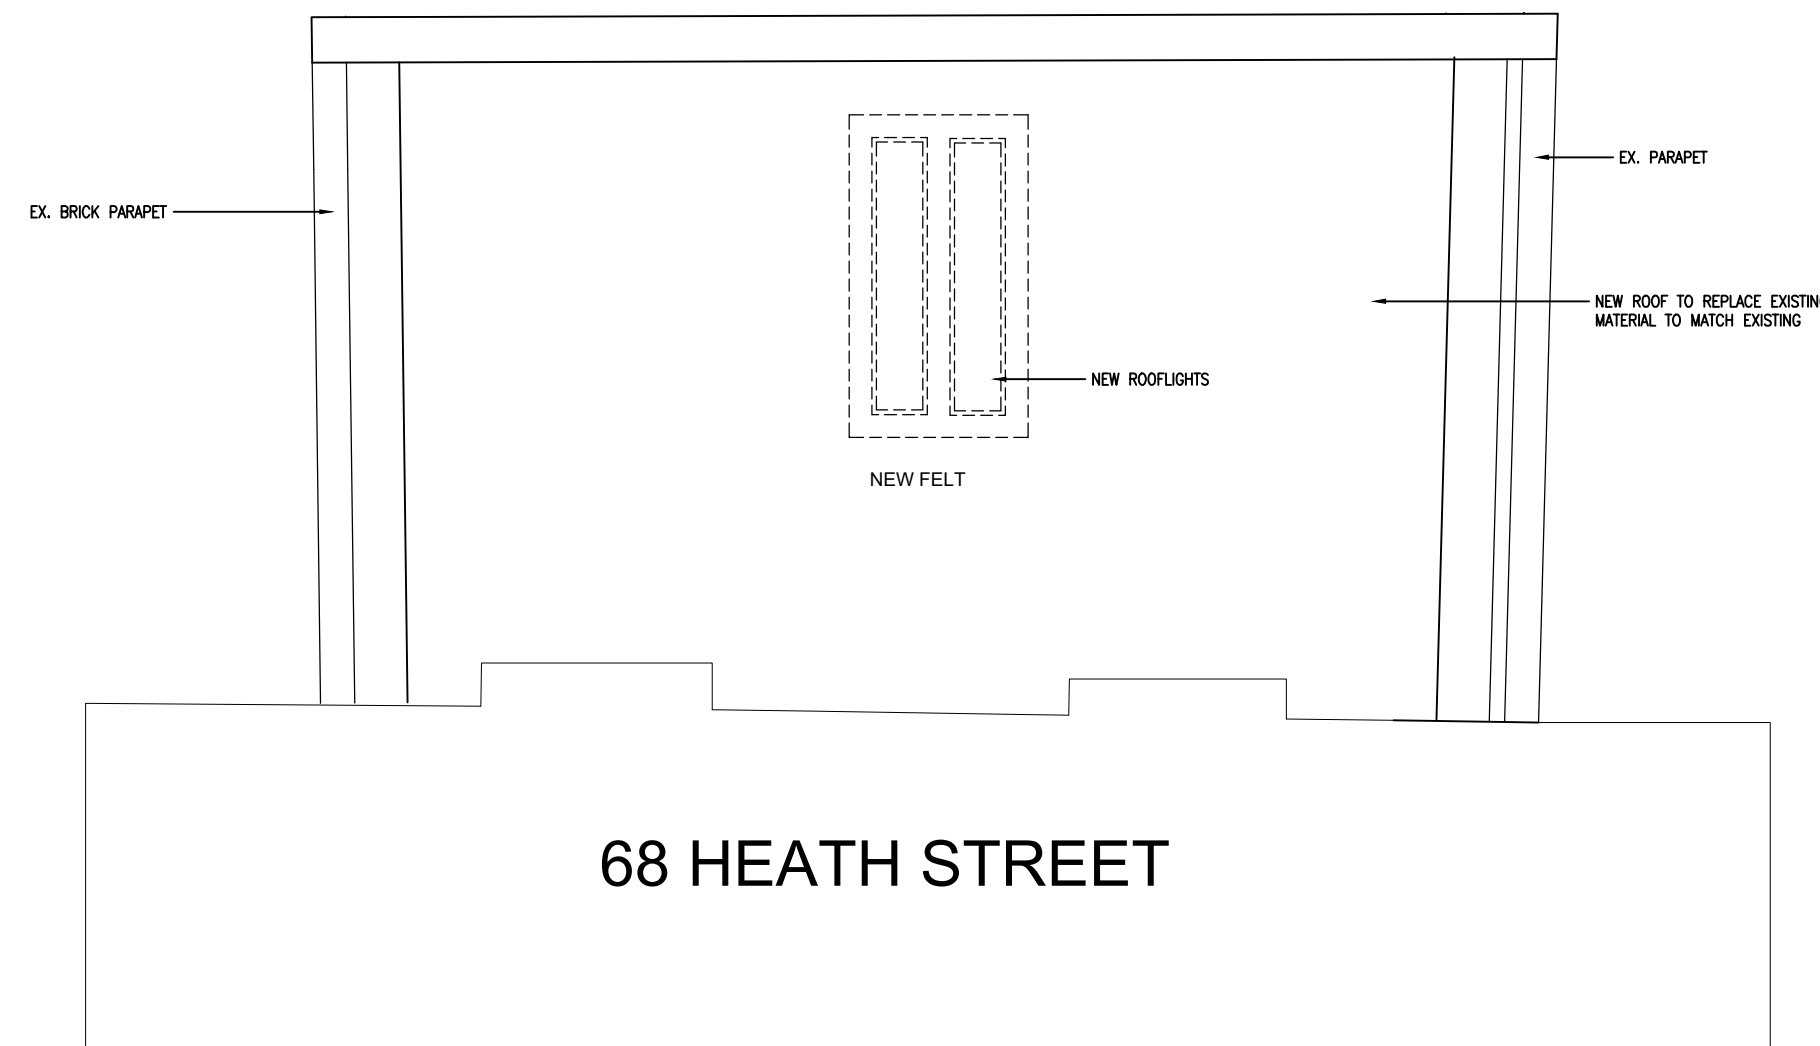
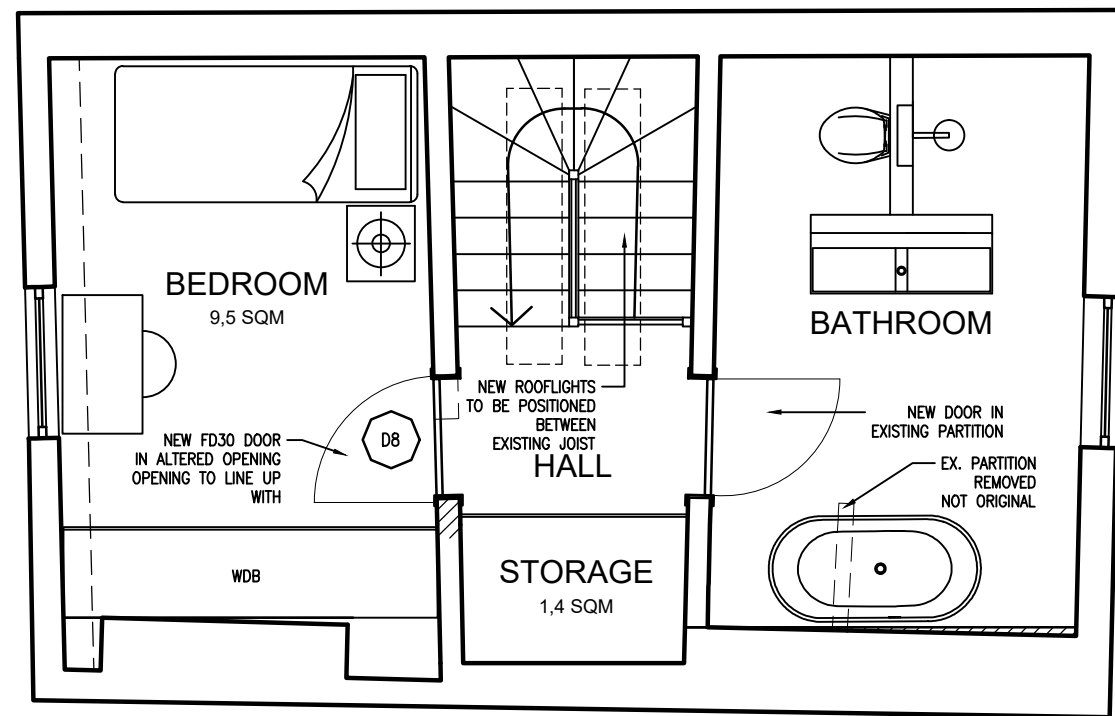
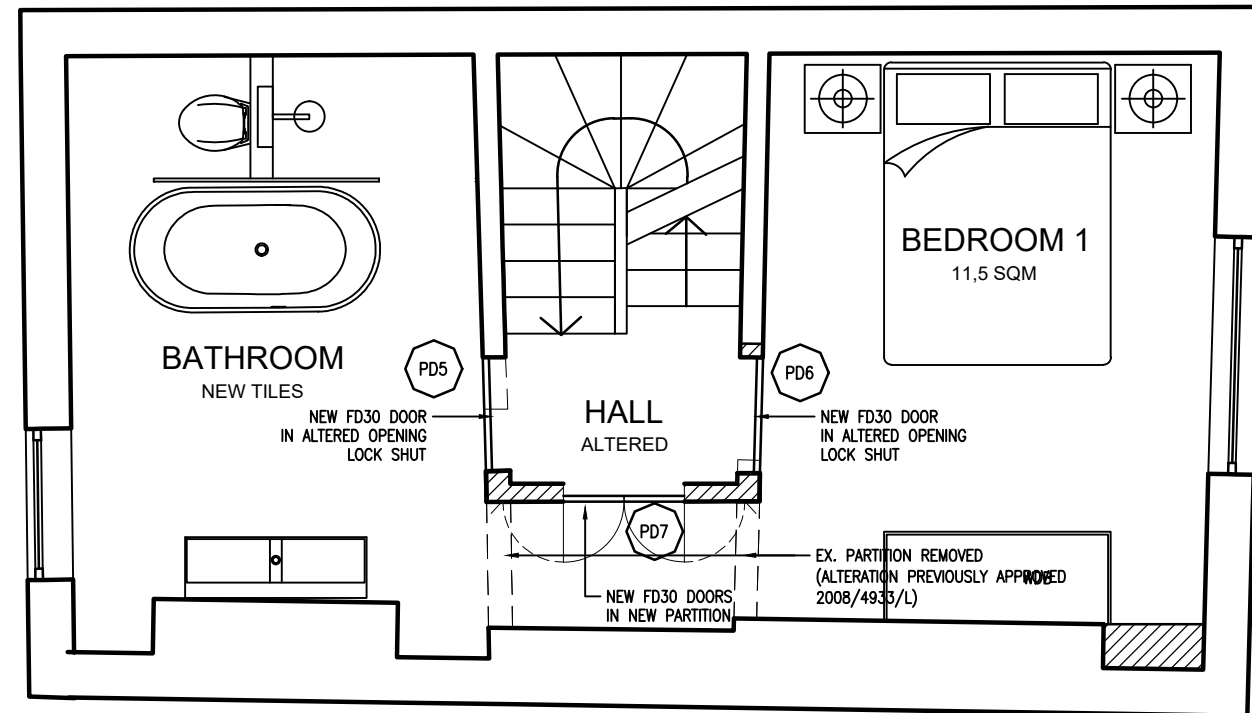
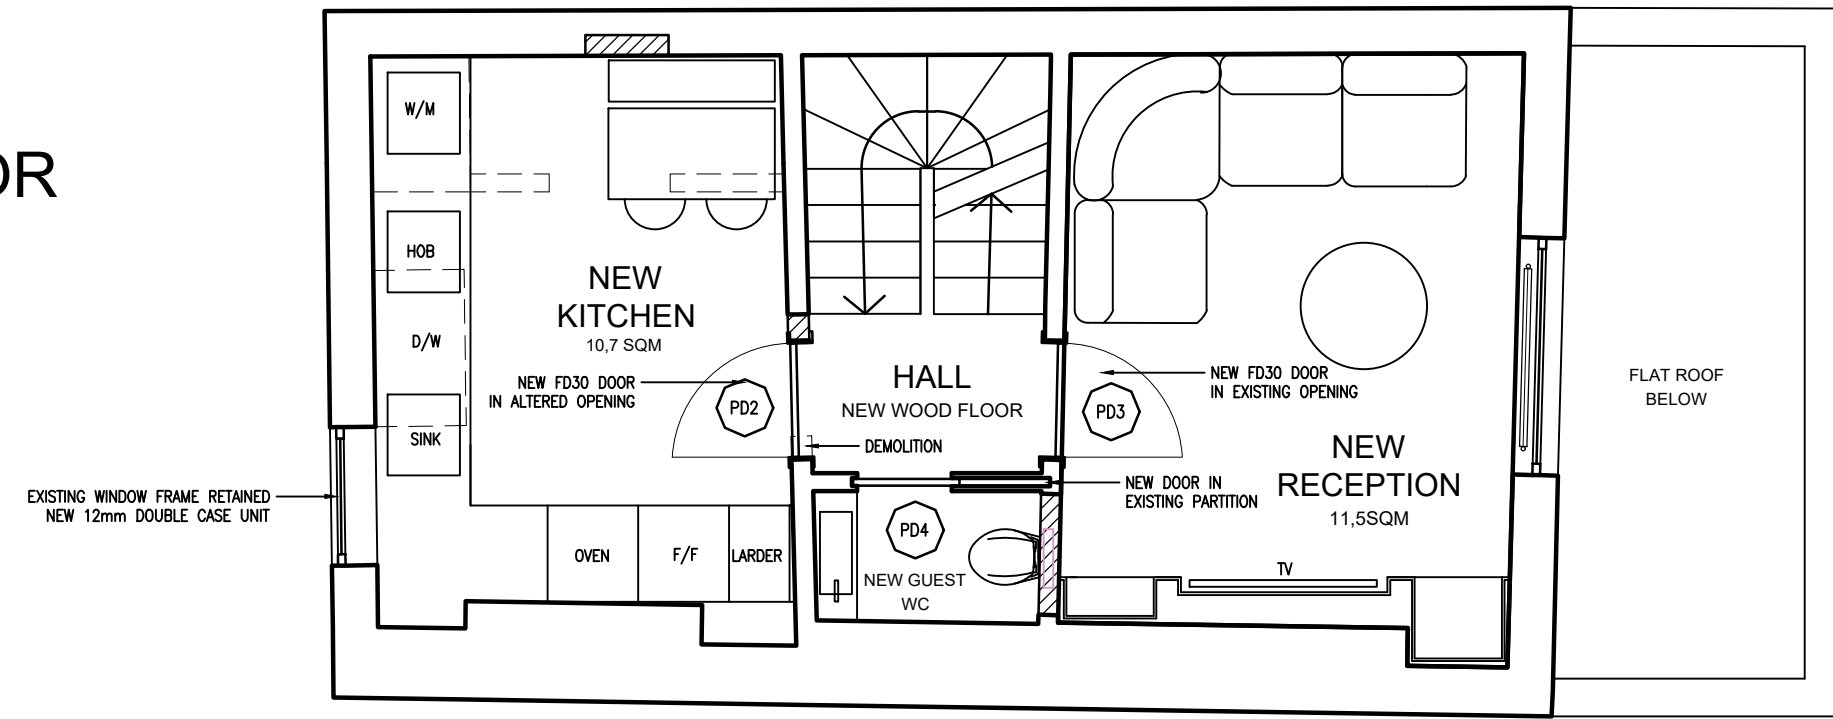


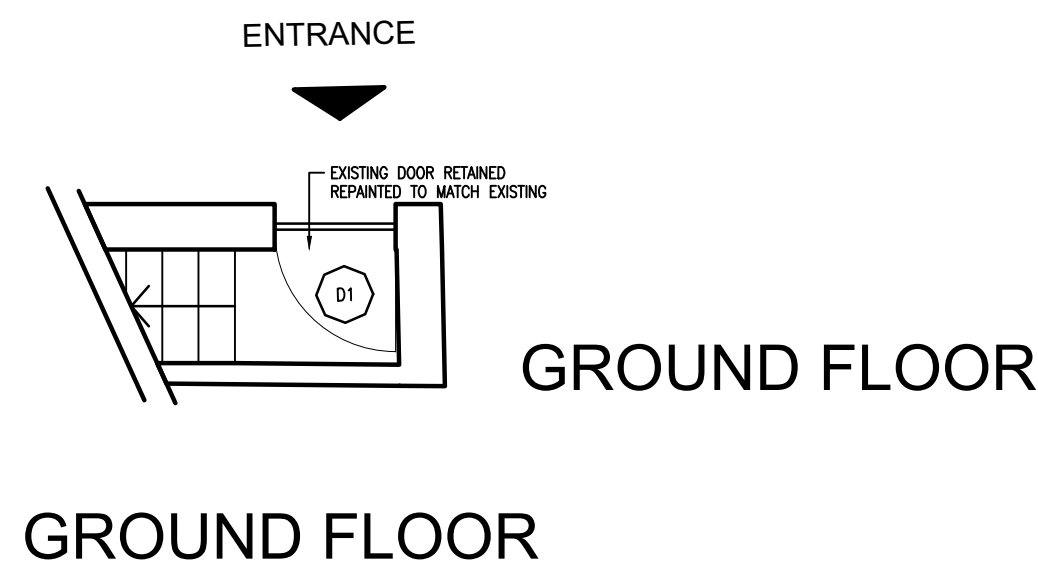

NOTES:

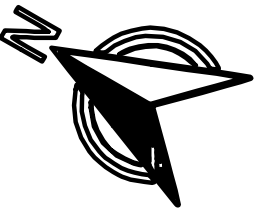

15/08/2024	NEW ROOFLIGHTS 1ST FLOOR REAR ROOM WINDOW: FRAME RETAINED	C
09/05/2024	NEW ROOF TO REPLACE EXISTING MATERIALS TO MATCH	B
26/04/2024	NEW ROOF TO REPLACE EXISTING MATERIALS TO MATCH	A
DATE	REVISIONS	REV

THIS DRAWING IS THE COPYRIGHT OF THE ARCHITECT AND SHOULD NOT BE
REPRODUCED WITHOUT WRITTEN CONSENT.

PROJECT
**66 HEATH STREET
LONDON
NW3 1DN**

DRAWING
**PROPOSED
FLOOR PLANS
AND ROOF PLAN**

DATE MARCH '06	studio-ec ARCHITECTS 11 HAWTHORNDENE CLOSE HAYES BR2 7DT TEL: 07866 913400 e-mail: egie@studio-ec.co.uk
DELT. EC	
COMPUTER 1212-01	
SCALE 1:50	
DWG. No. 11222-010	REV. No. C