



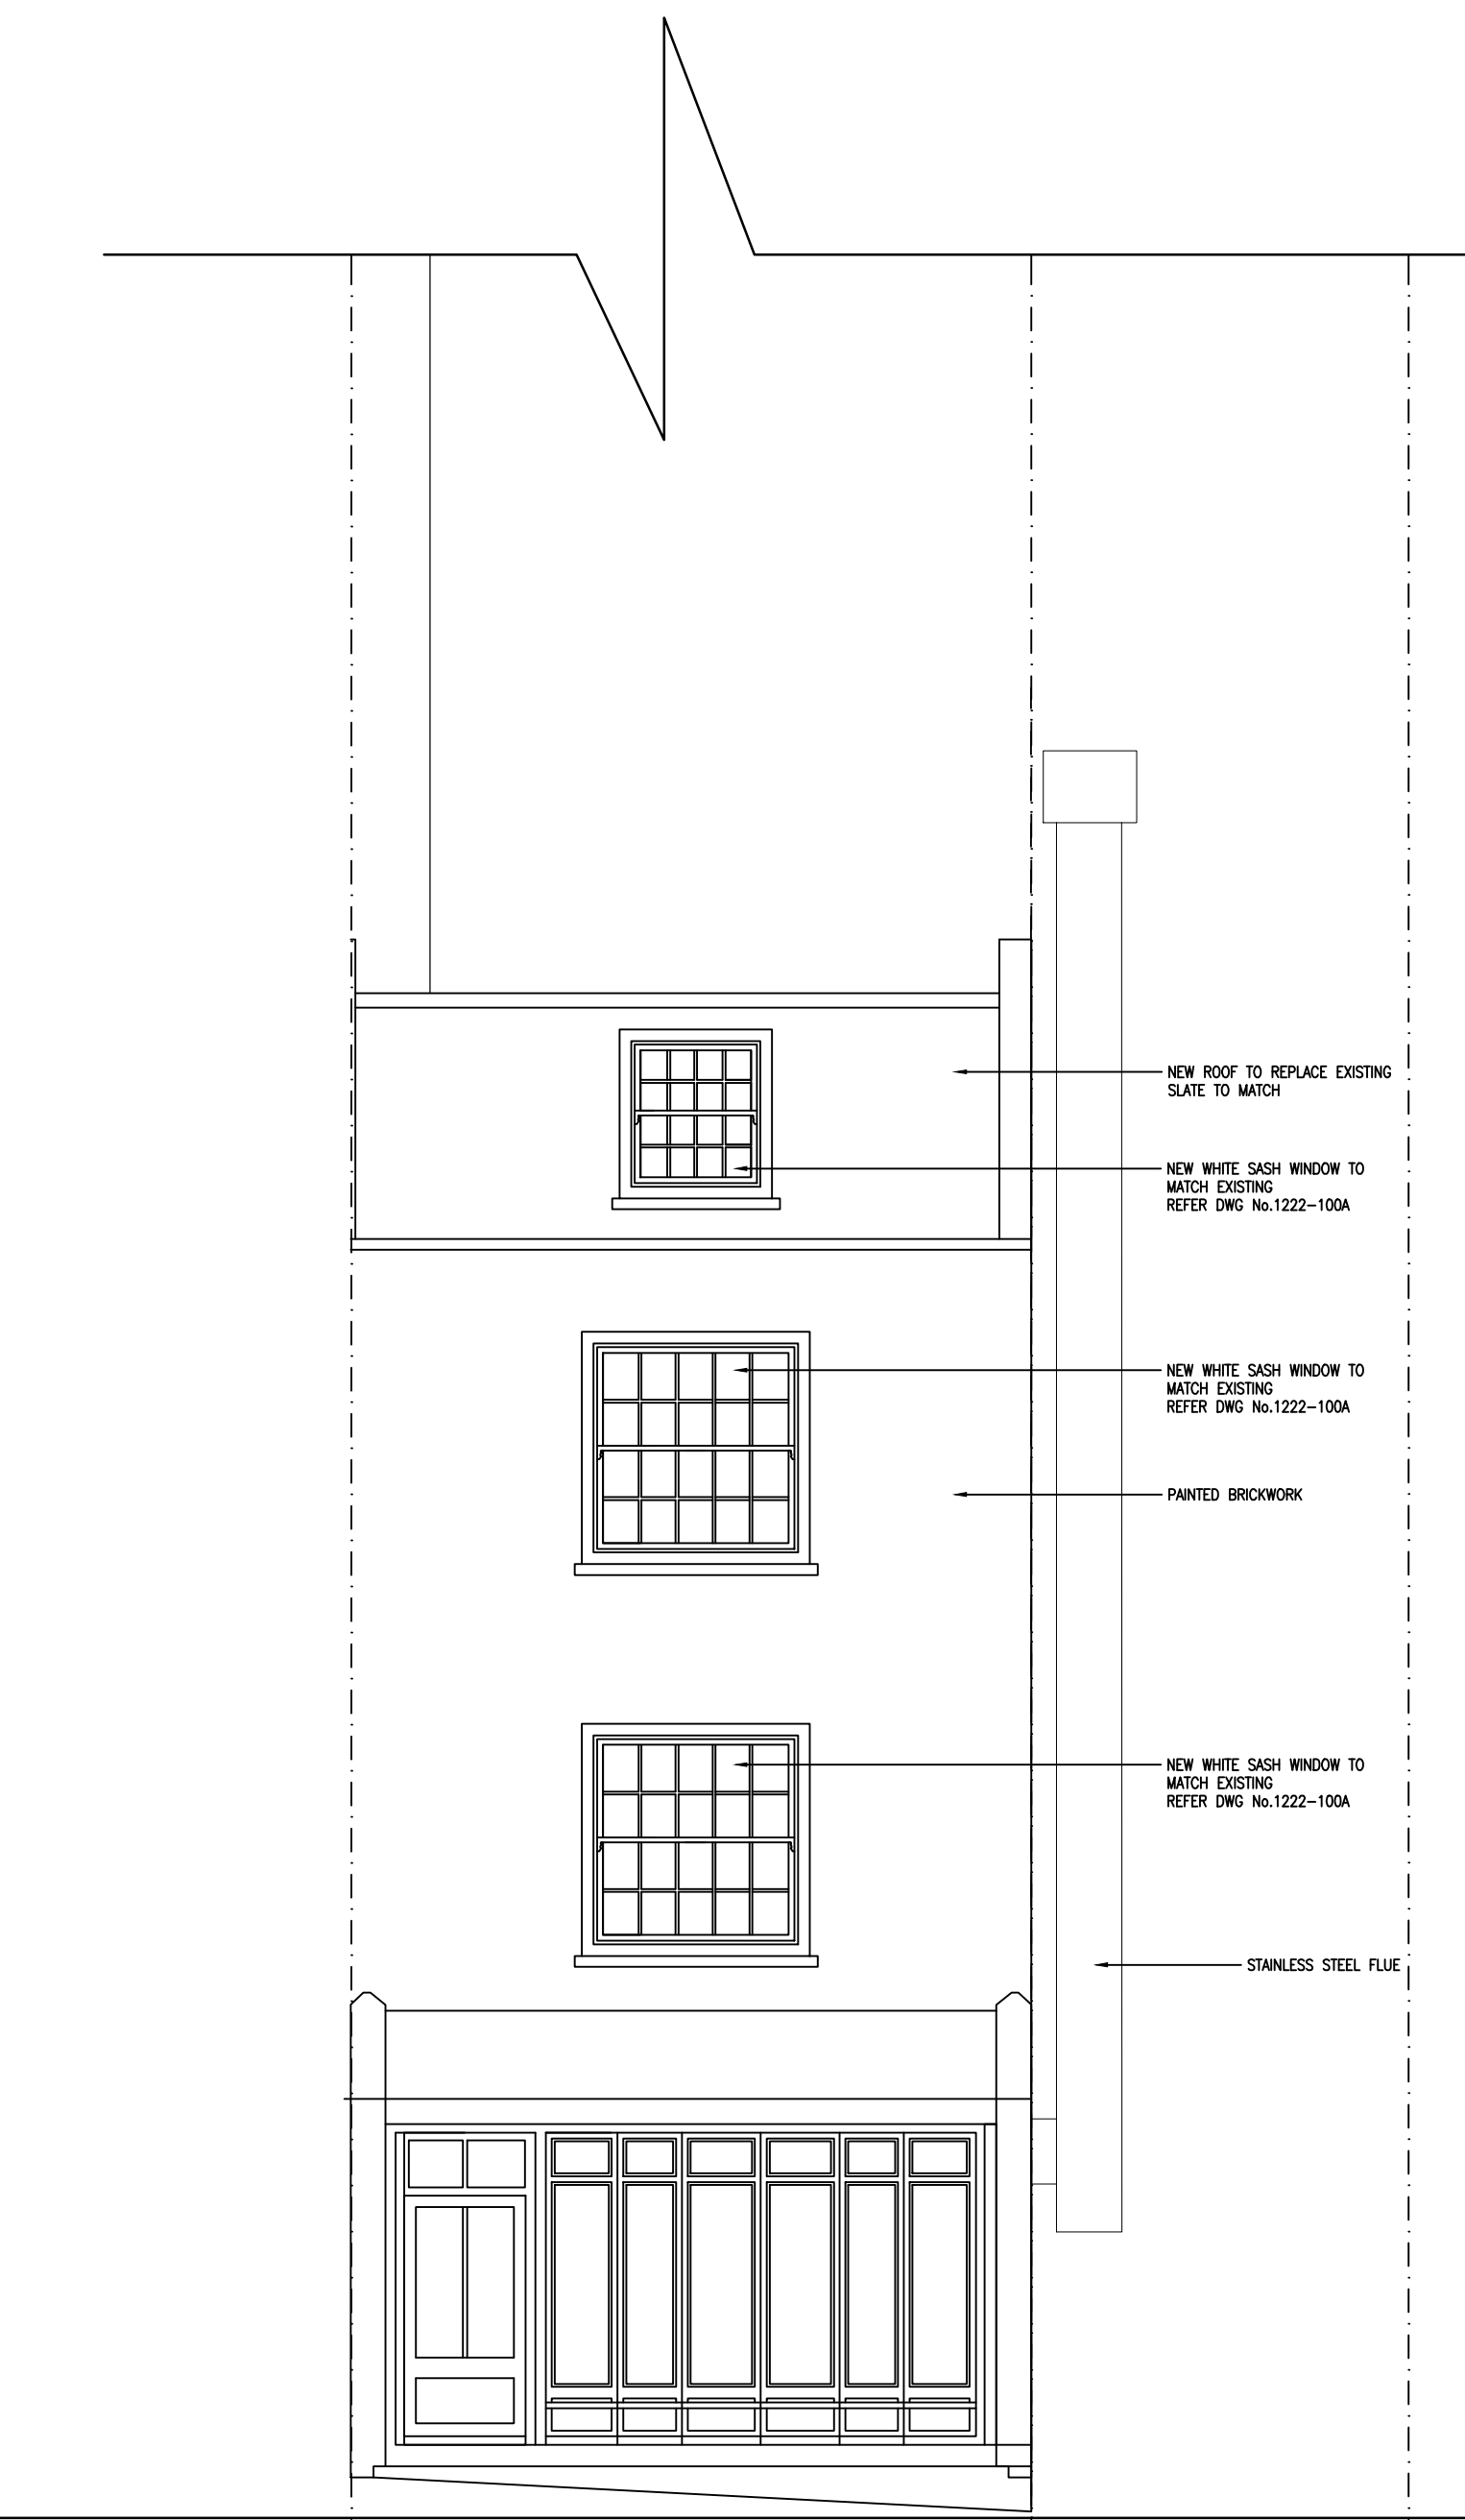


FRONT ELEVATION

No.68 66 HEATH STREET SIDE PASSAGE No.64

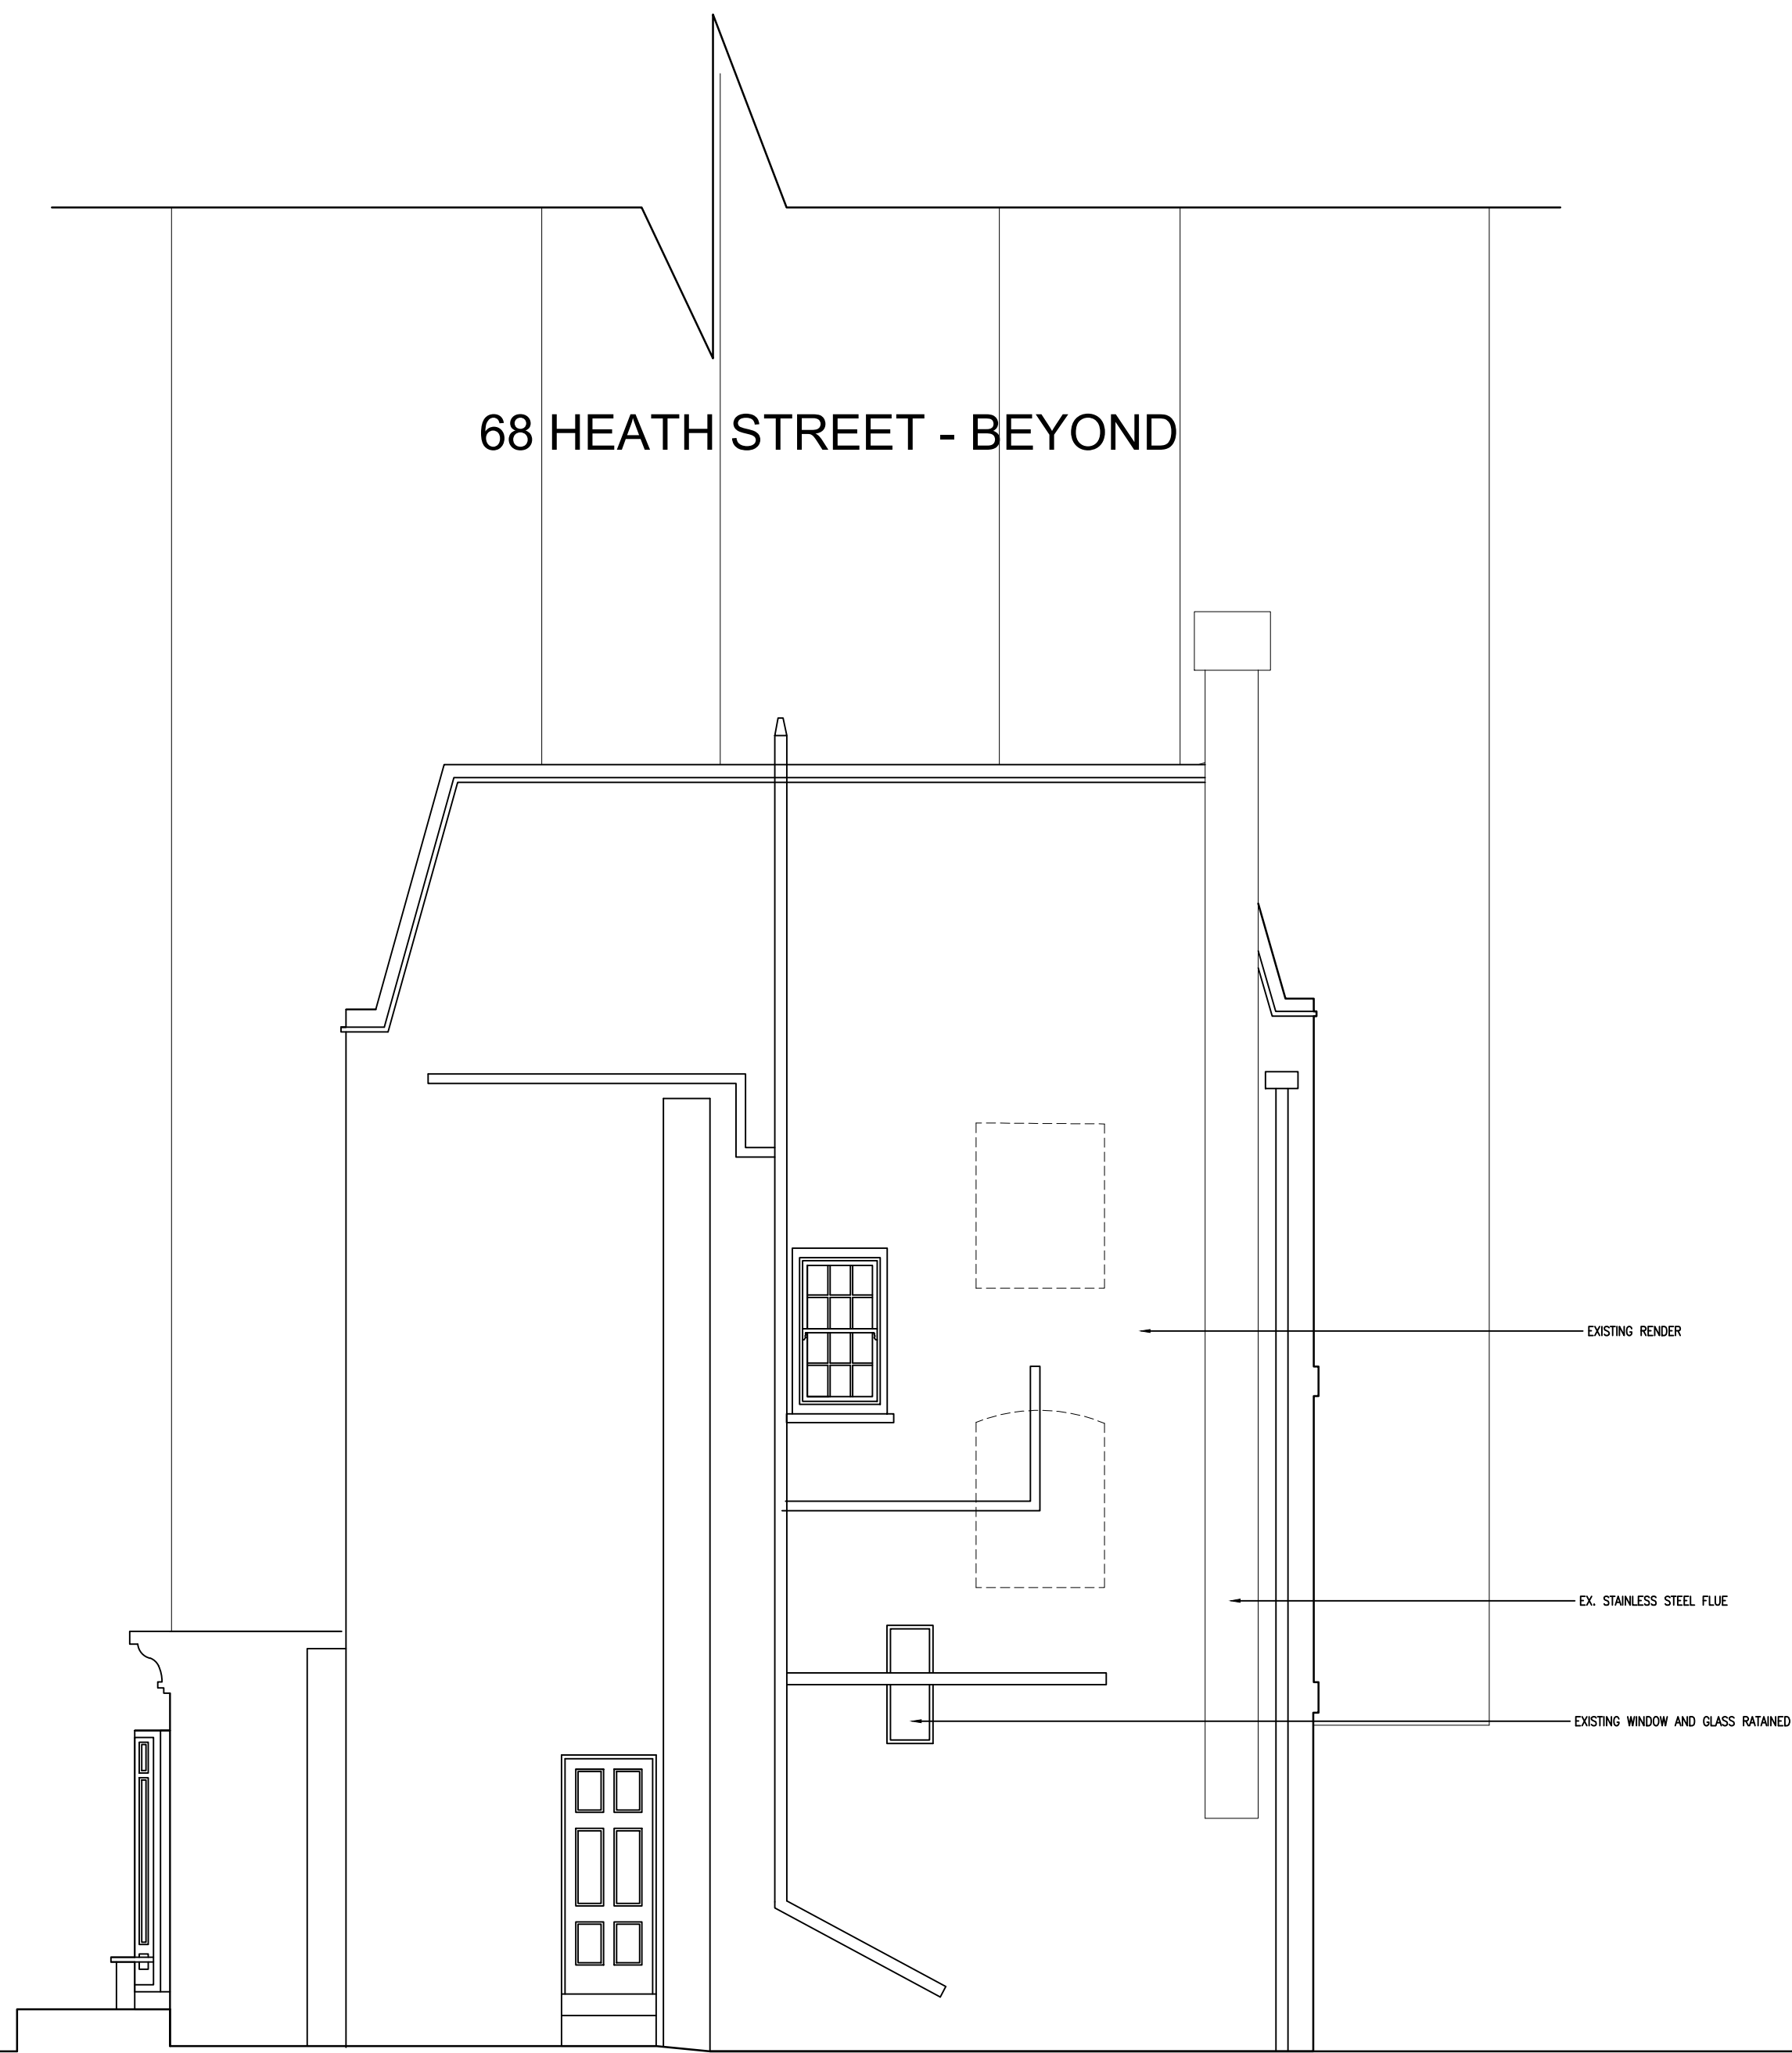

SIDE ELEVATION

NOTES:

 

15/08/2024	NEW ROOF TO REPLACE EXISTING MATERIALS TO MATCH	B
28/04/2024	NEW ROOF TO REPLACE EXISTING MATERIALS TO MATCH	A
DATE	REVISIONS	REV

THIS DRAWING IS THE COPYRIGHT OF THE ARCHITECT AND SHOULD NOT BE REPRODUCED WITHOUT WRITTEN CONSENT.

PROJECT
66 HEATH STREET
LONDON
NW3 1DN

DRAWING
PROPOSED
FRONT AND
SIDE ELEVATION

DATE MARCH '24	studio-ec ARCHITECTS 11 HAWTHORNDENE CLOSE HAYES BR2 7DT TEL: 07866 913400 e-mail: egie@studio-ec.co.uk
DELT. EC	
COMPUTER 1220-01	
SCALE 1:50	
DWG. No.	11220-011
REV. No.	B