






REPORT ERRORS AND OMISSIONS TO THE ARCHITECT CHECK ALL DIMENSIONS BEFORE FABRICATION			
REVISION	DRAWN	CHKD	DATE
Rev A. Clients amendments: Various areas.	C.J.	-	07.05.24
Rev B. Location Plans added to drawing.	C.J.	-	14.08.24

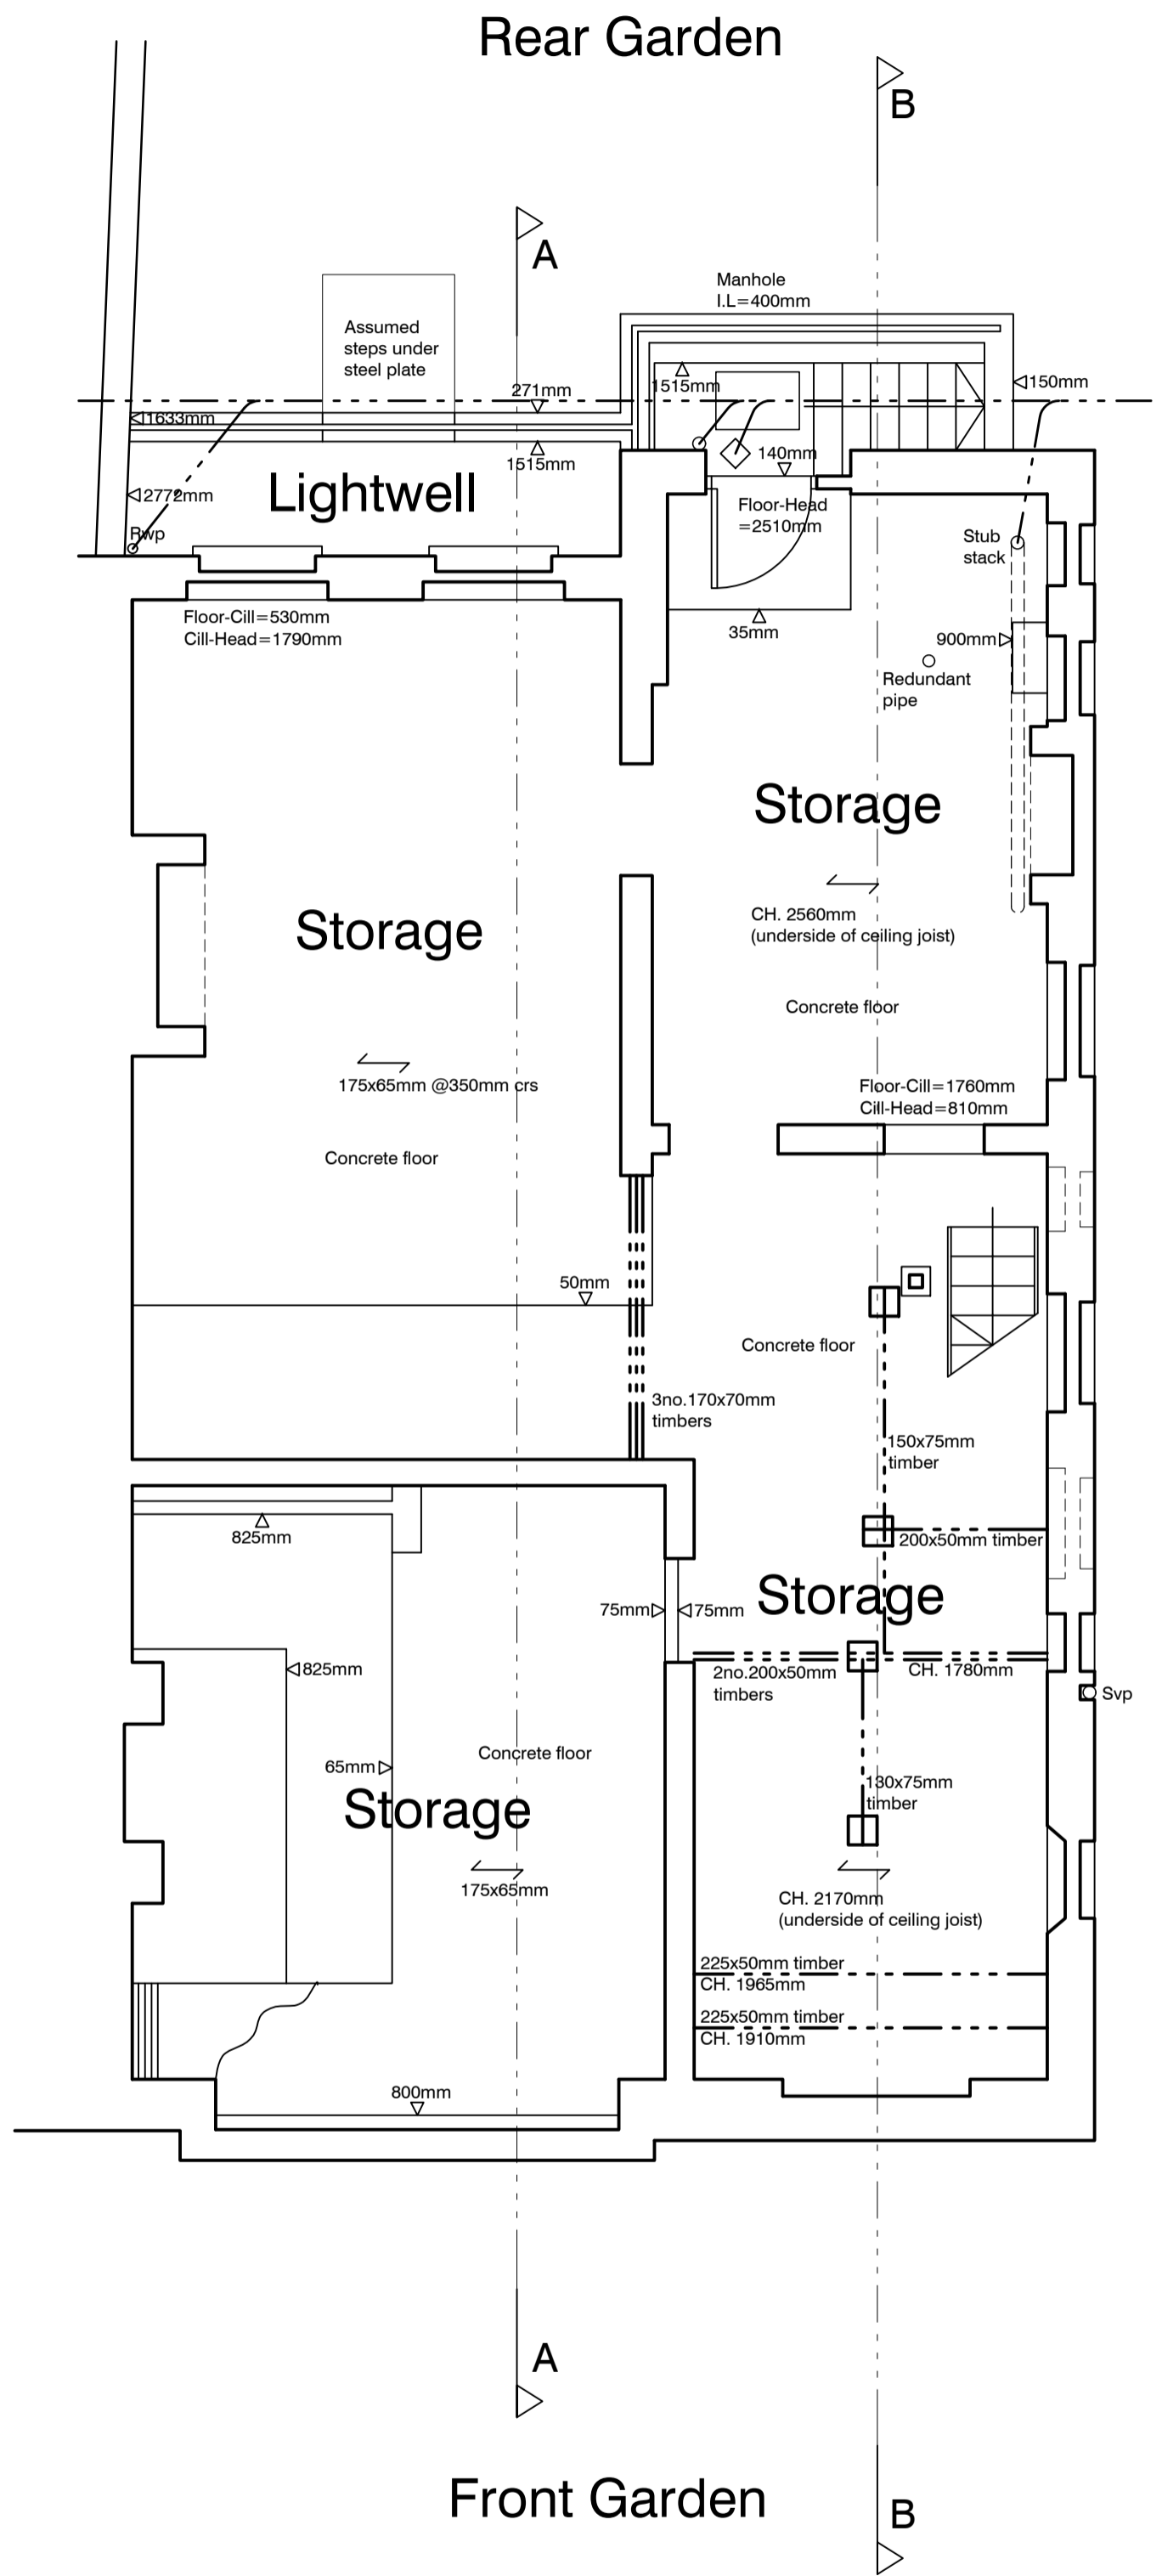

LOWER GROUND FLOOR PLAN

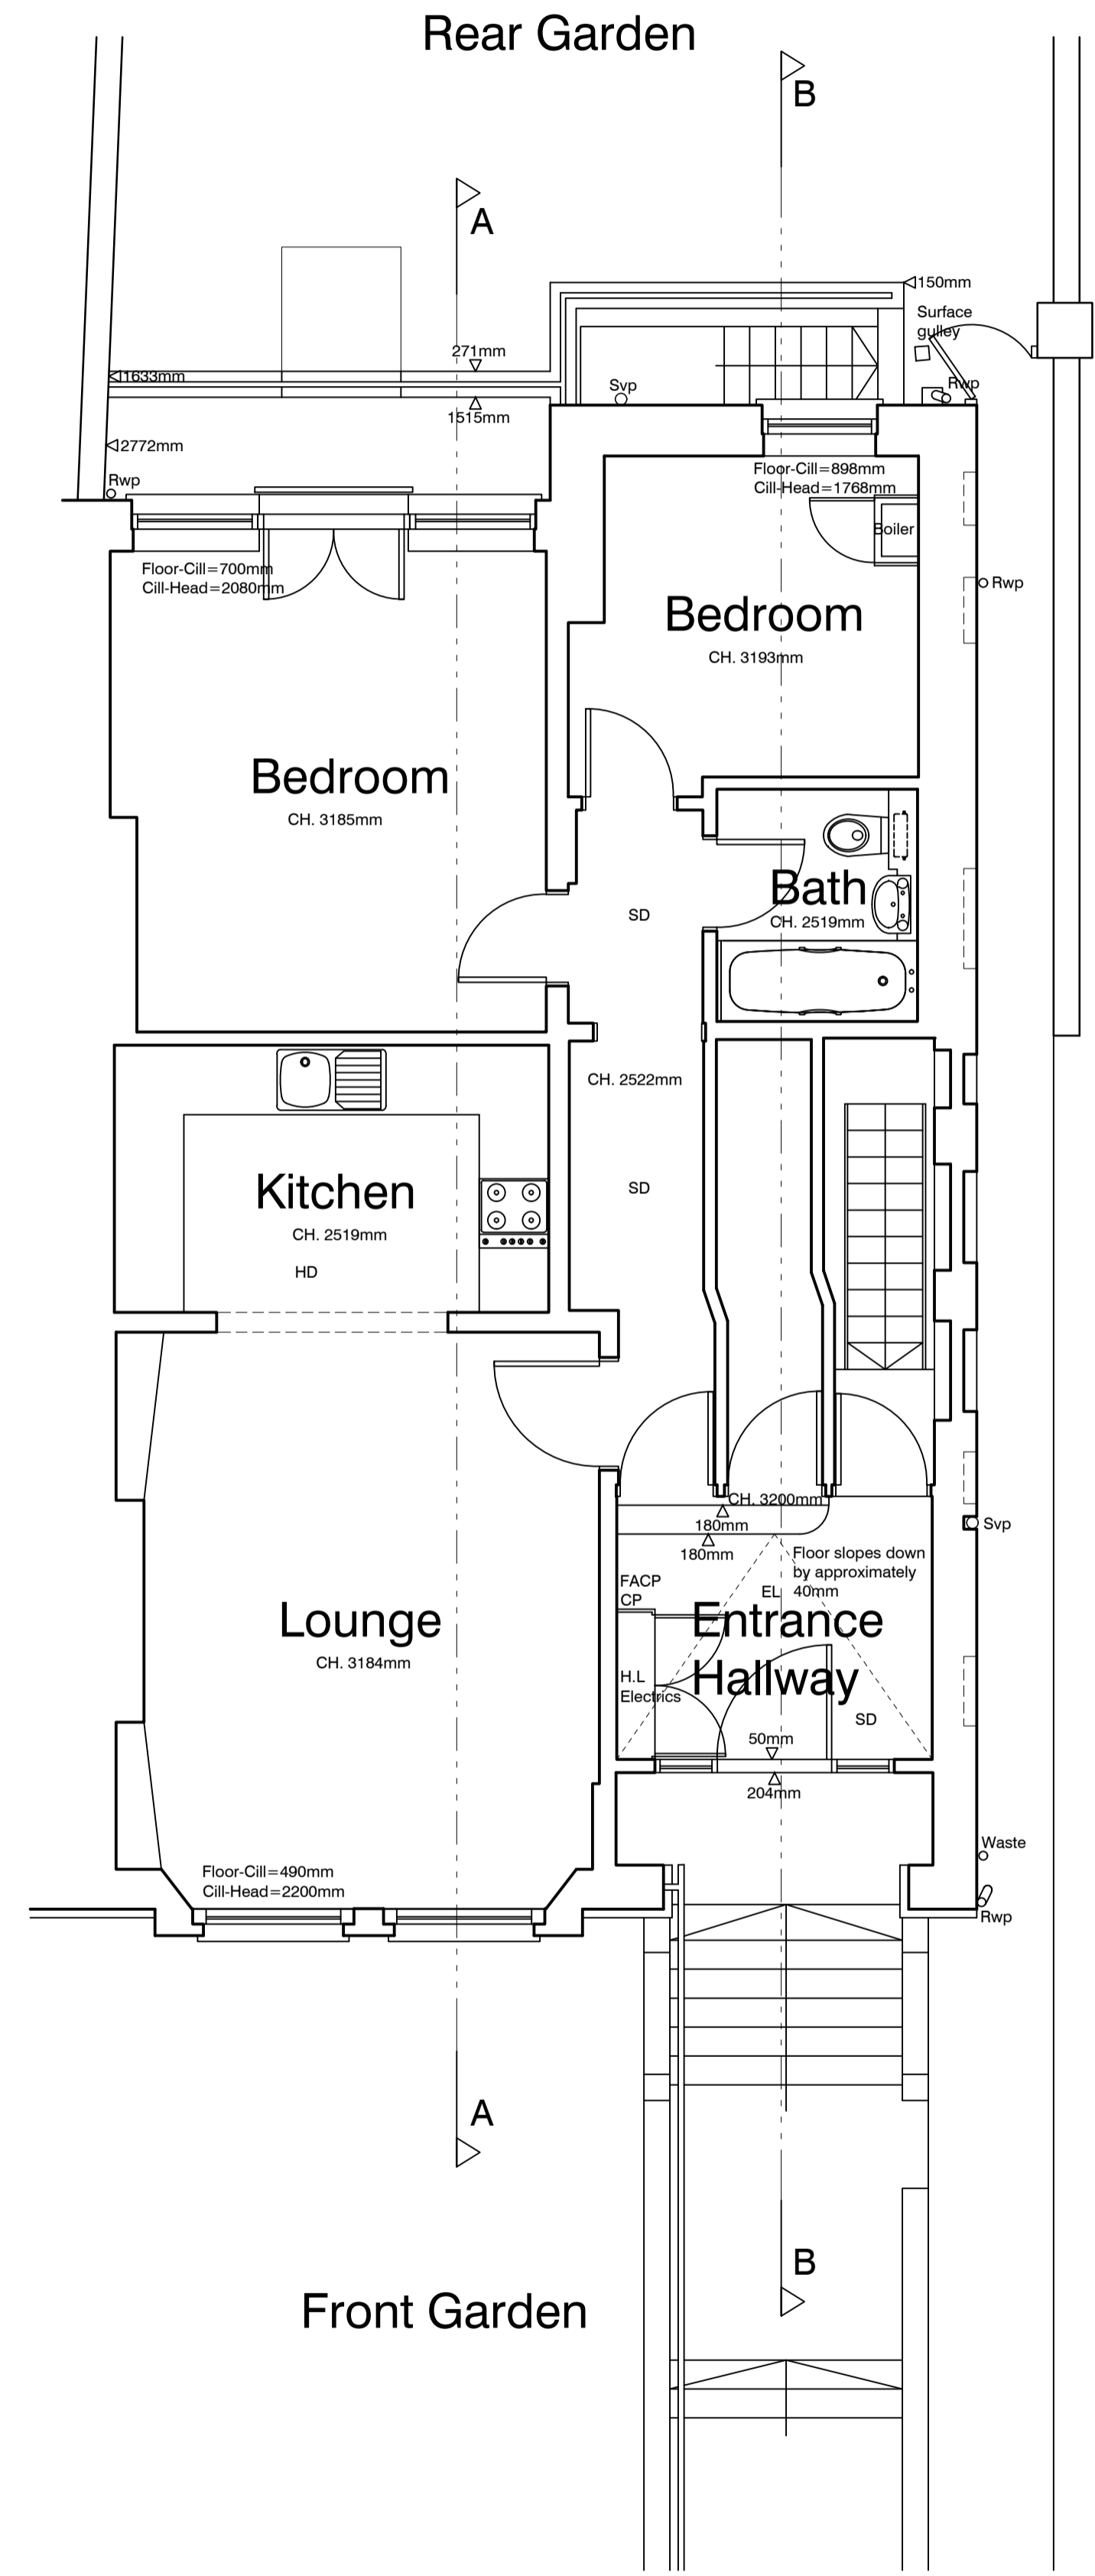

GROUND FLOOR PLAN

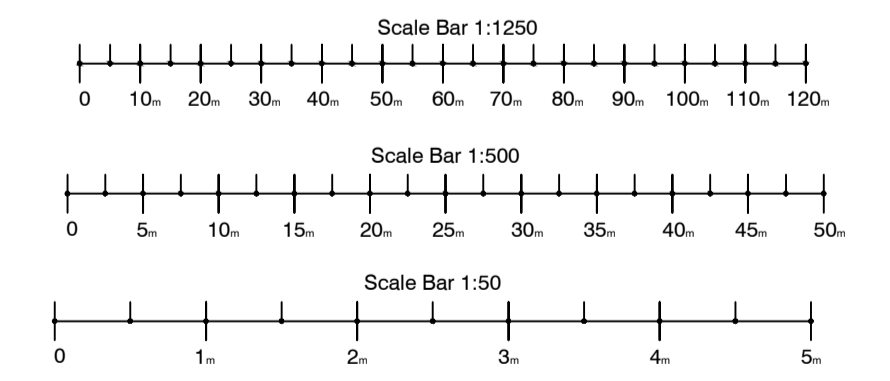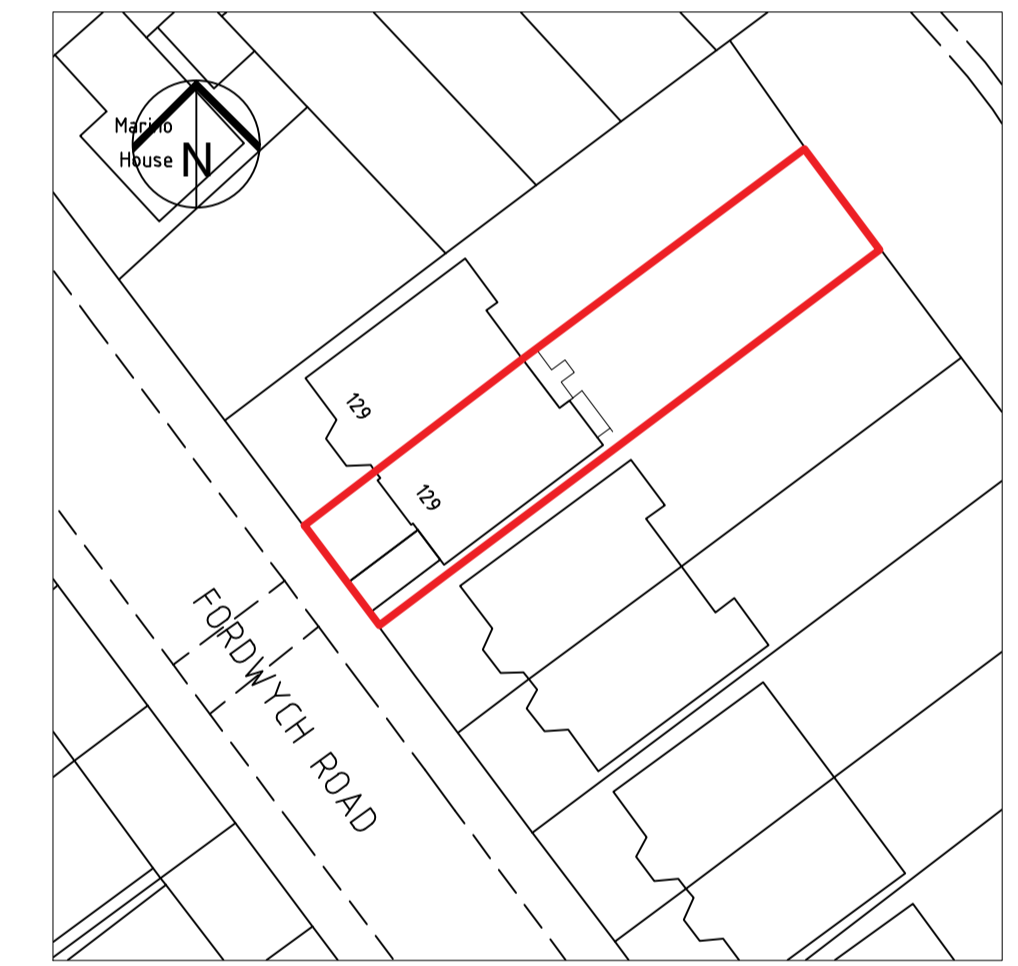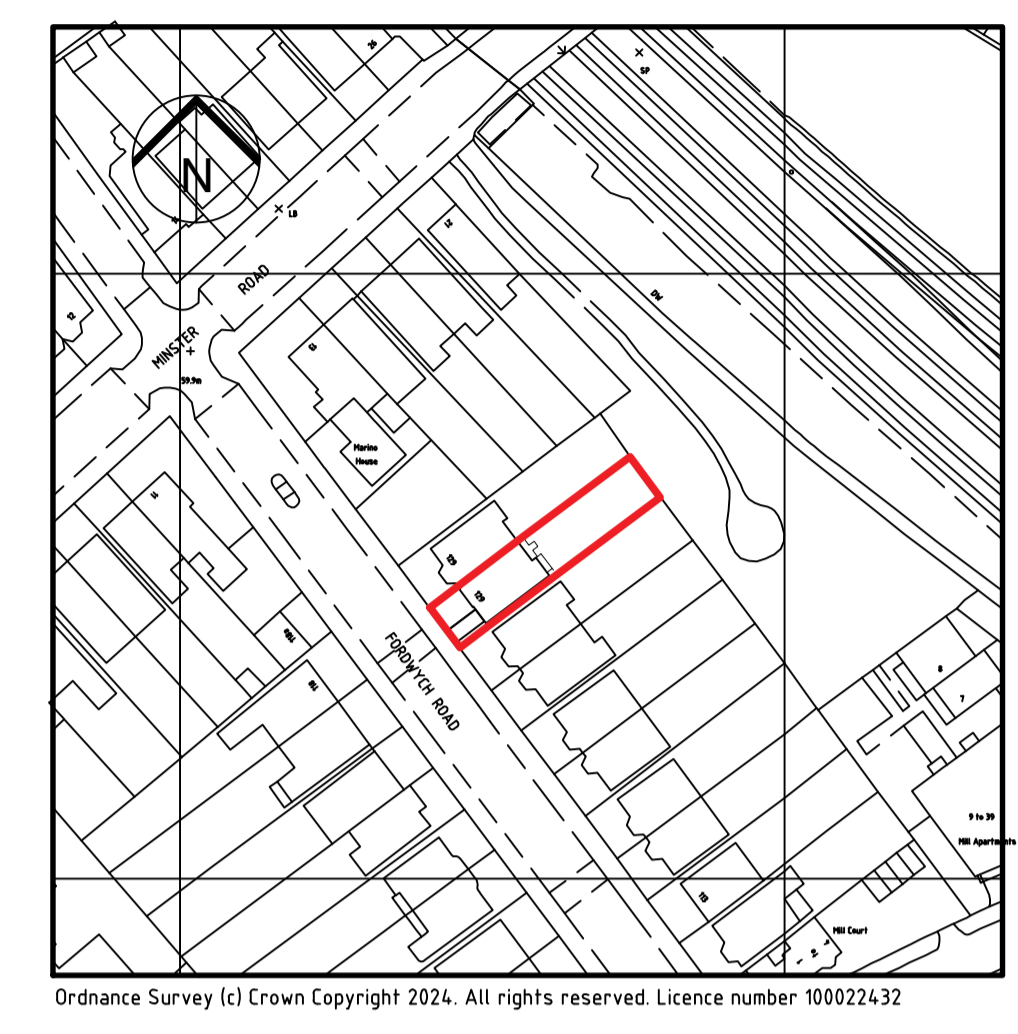

CONTRACT	SCALE	1:50, 1:500, 1:1250.
127 Fordwych Road London. NW2 3NJ.	DATE	April 2024.
	DRAWN	C.J.
	CHECKED	
TITLE	DRAWING No	24102_001.
Existing Basement / Ground Floor Plans & Location Plans.	REVISION	B.