



REPORT ERRORS AND OMISSIONS TO THE ARCHITECT
CHECK ALL DIMENSIONS BEFORE FABRICATION


REVISION		DRAWN	CHKD	DATE
Rev A.	Clients amendments: Various areas	C.J.	-	07.05.24
Rev B.	Location Plans added to drawing.	C.J.	-	14.08.24

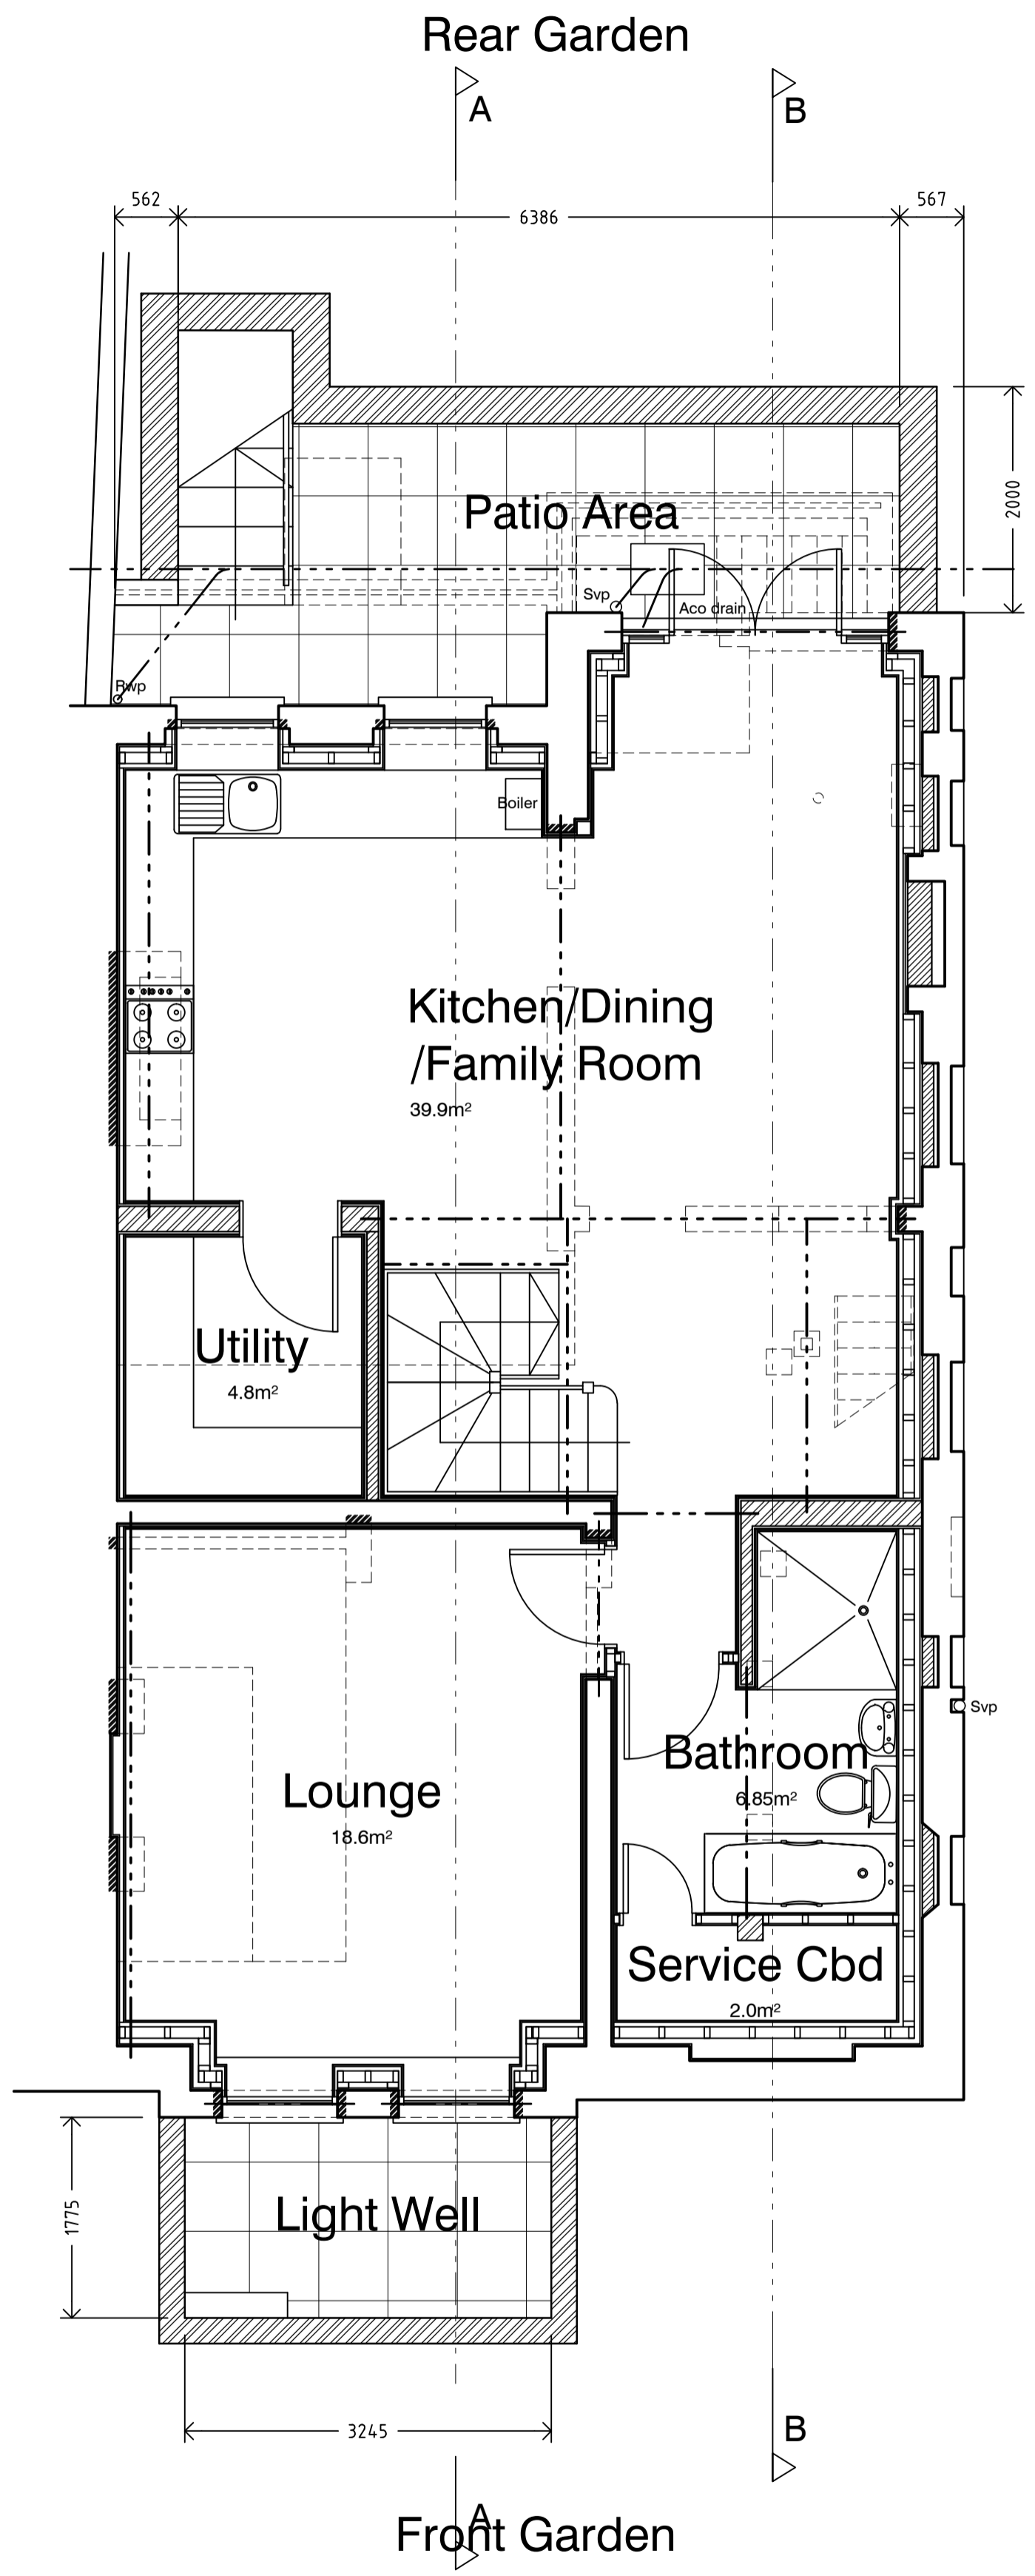

LOWER GROUND FLOOR PLAN

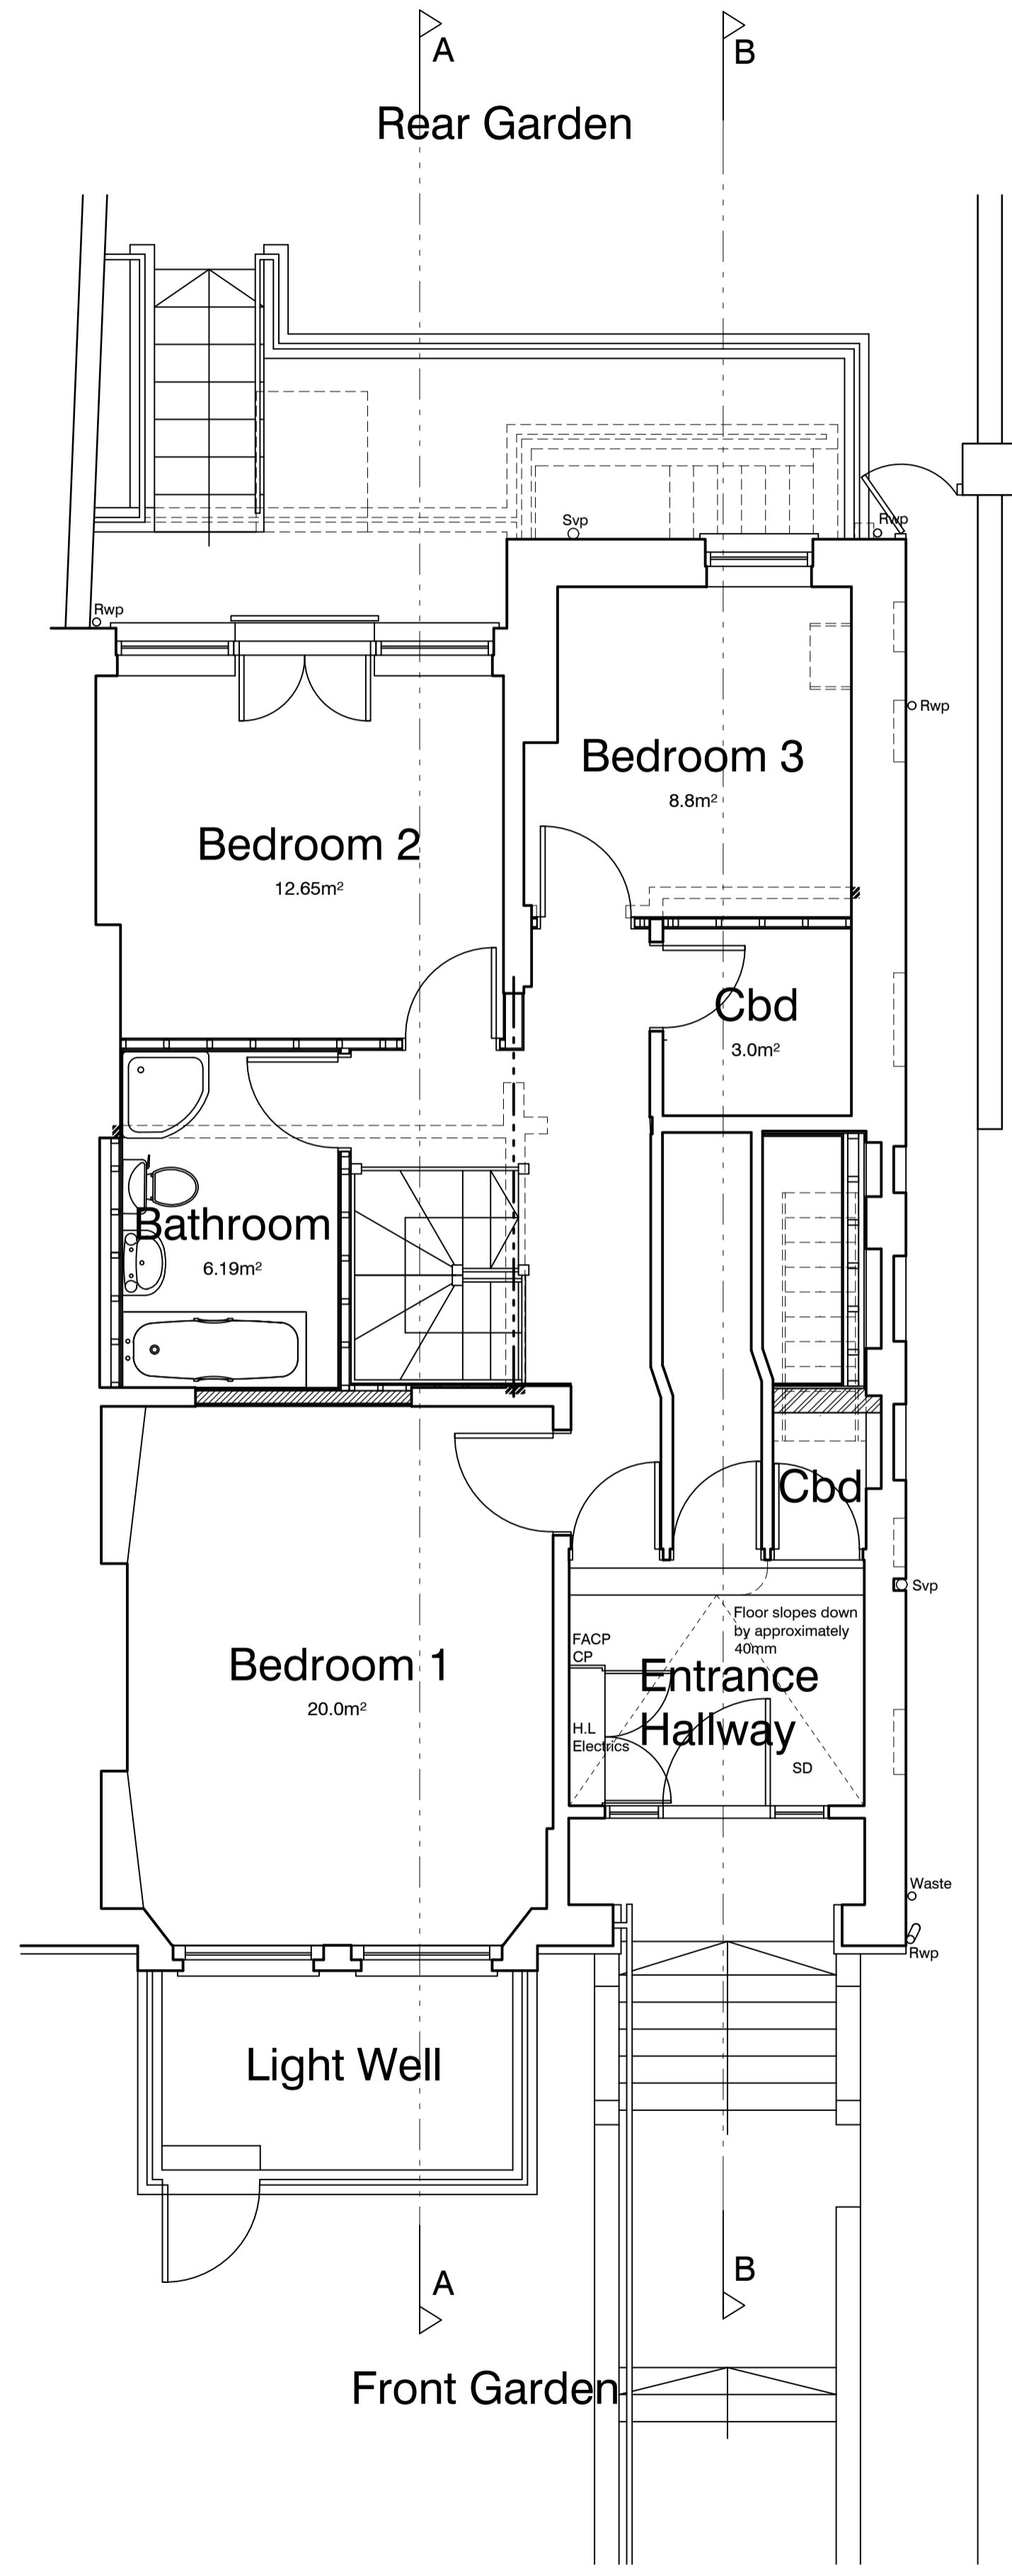


GROUND FLOOR PLAN

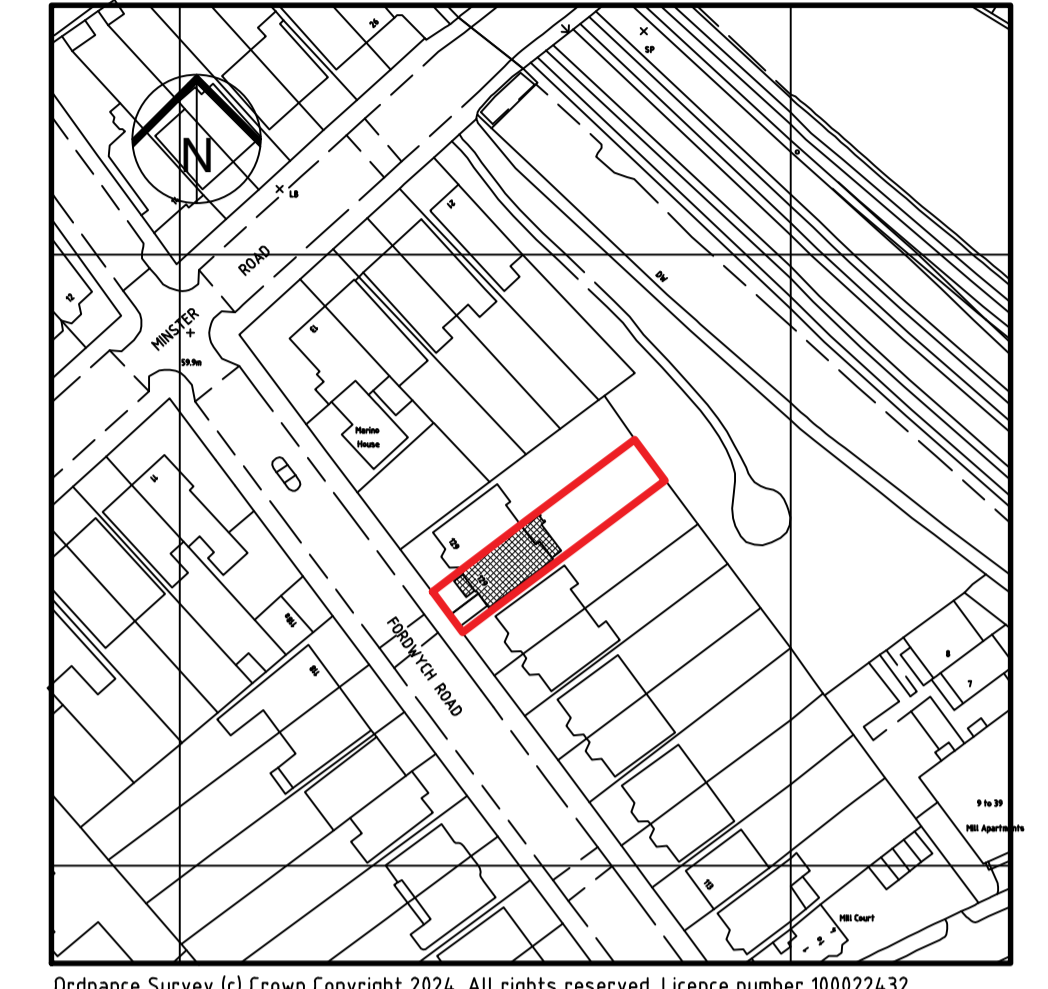

LOCATION PLAN
(Scale 1:1250)



BLOCK PLAN
(Scale 1:500)

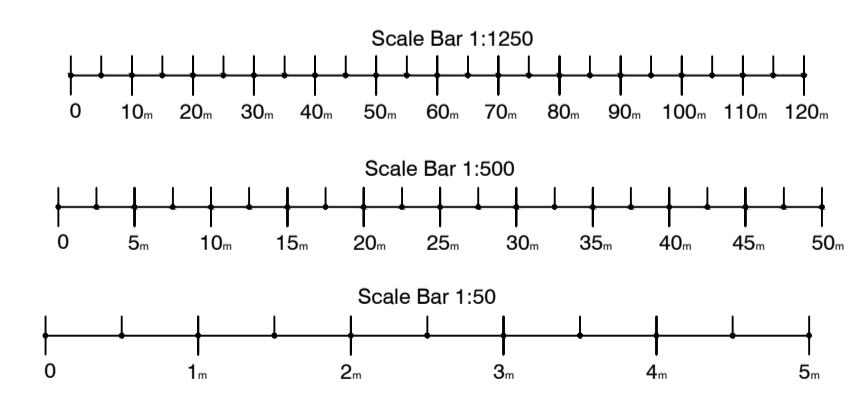

CONTRACT
127 Fordwych Road
London. NW2 3NJ.

SCALE 1:50, 1:500, 1:1250.
DATE April 2024.
DRAWN C.J.
CHECKED

TITLE
Proposed Basement / Ground
Floor Plans & Location Plans.

DRAWING No
24102_003.
REVISION B.