




SIDE ELEVATION

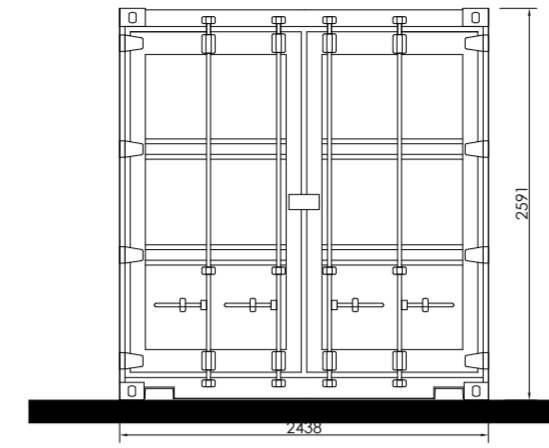


FRONT ELEVATION

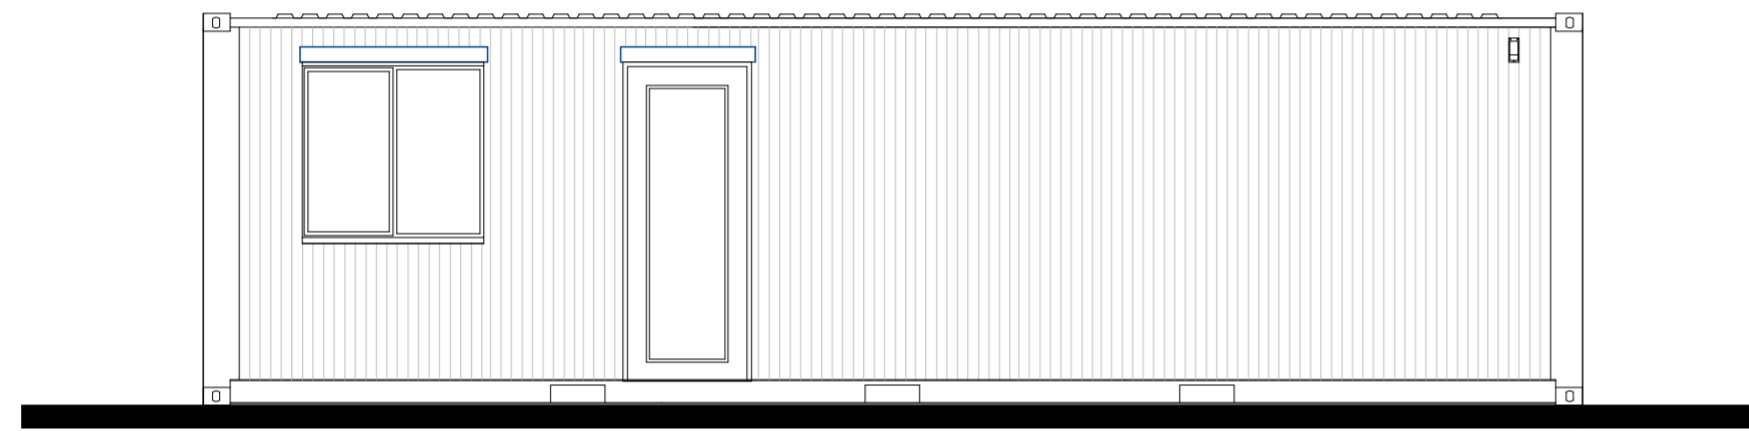


SIDE ELEVATION

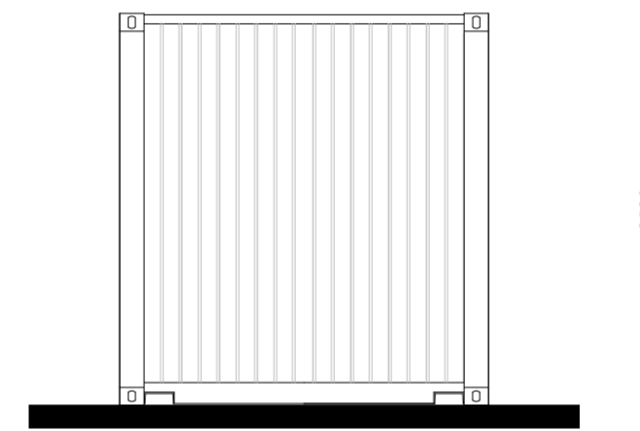


REAR ELEVATION

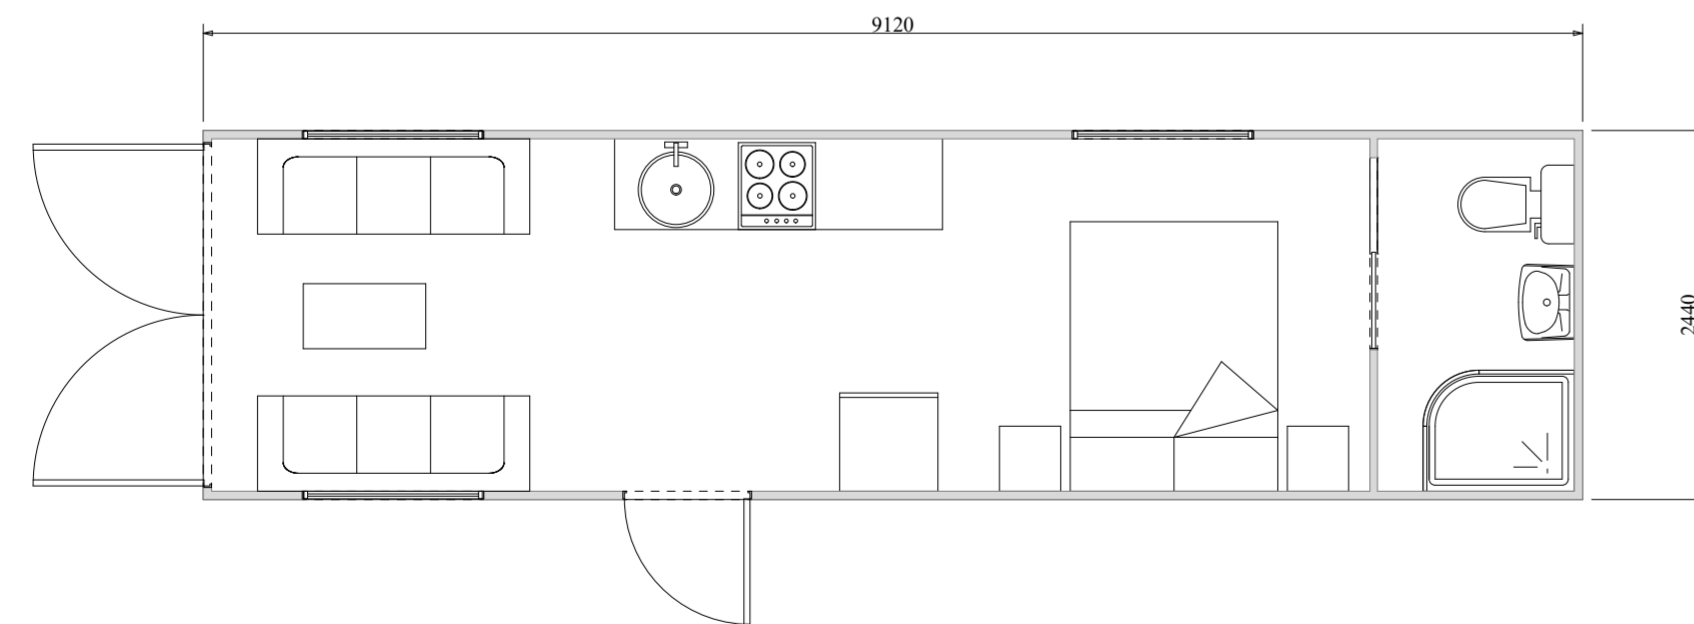

FLOOR PLAN

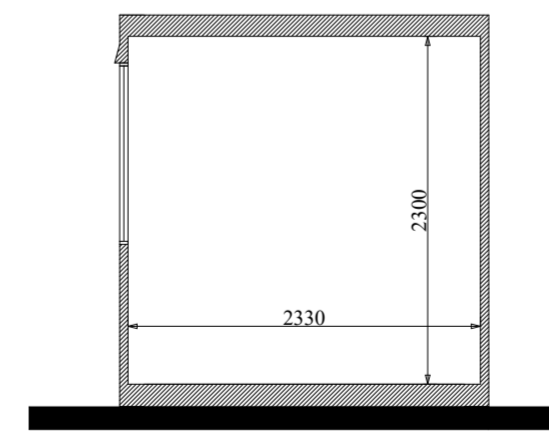

SECTION

 

**ARCHITECTURAL  
DESIGNS**  
*michael tamsett*

**Project** Caravan Compliant Container

Fourth Floor  
38-40 Windmill Street  
London

**Drawing Title**

Plans and Elevations

**Client**

Ms. A Giordano

**Drawing No.**

24/3821

**Scale**

1:50


**Date**

May 2024

**Drawn by**

Michael Tamsett

**Page Size - A2**

 

m.tamsett@hotmail.co.uk  
01795 554650