







1. West Elevation 1:50 @A3

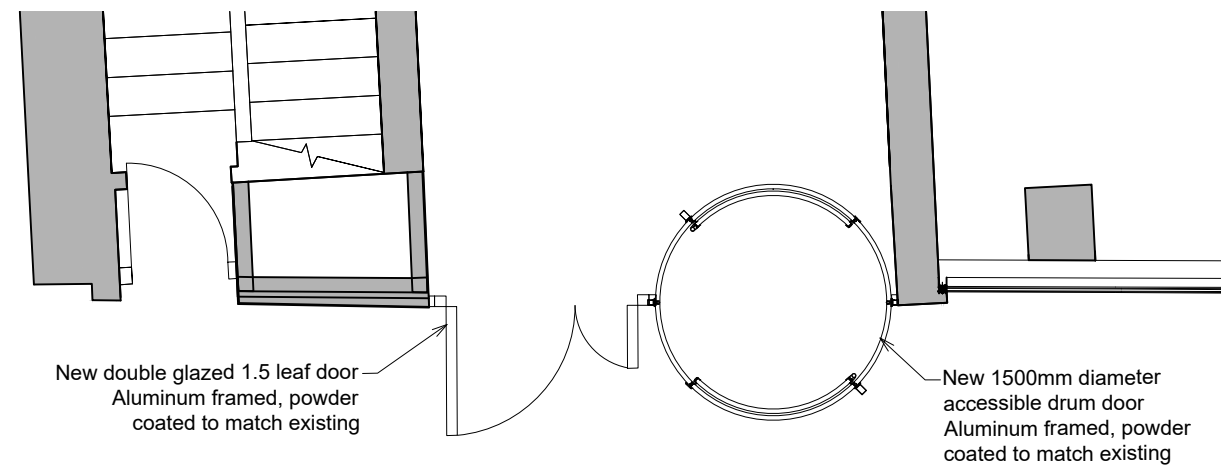


2. Plan 1:50 @A3

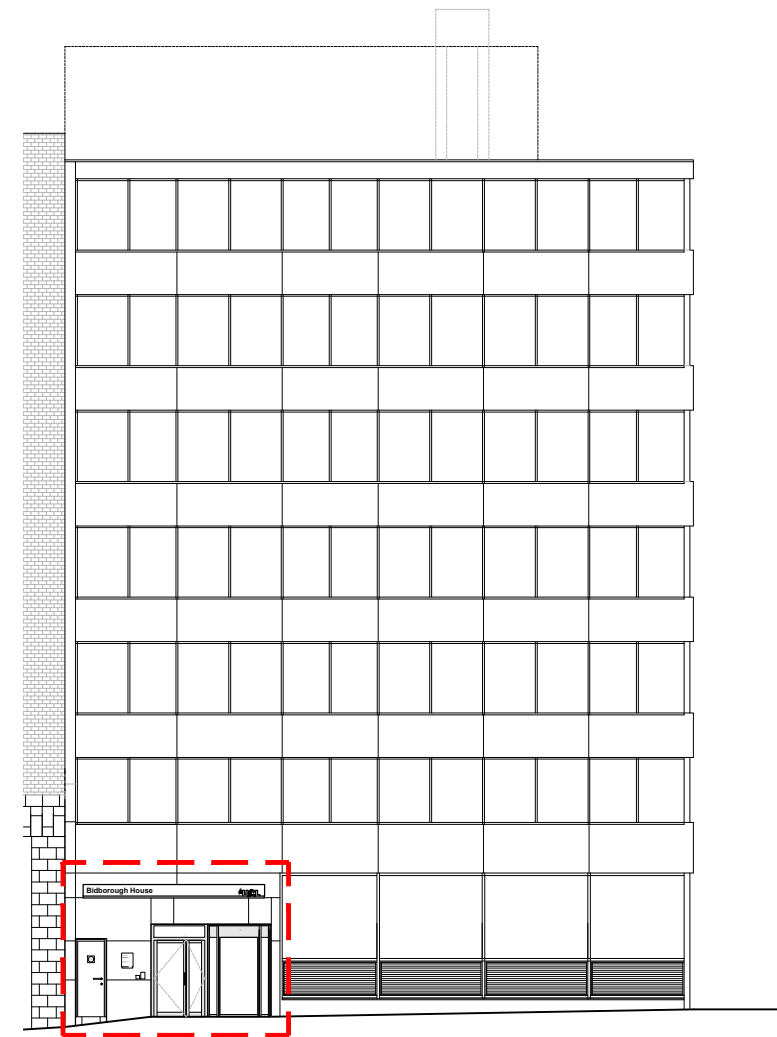

3. West Elevation 1:200@A3

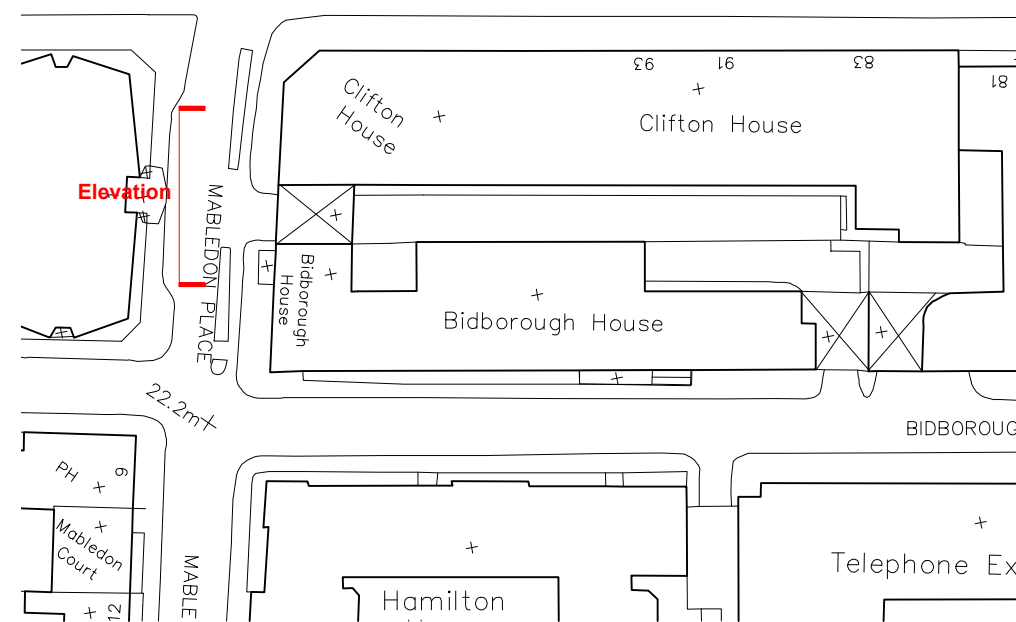 

Key Plan 1:1000@A3

 

DRAWING NOTES

1. filename: Bidborough House Rear Entrance.dwg
2. Do not scale from this drawing in either paper or digital form. Use figured dimensions only. Detailed site survey to be carried out to establish tolerances. Figured dimensions are in mm. All dimensions shall be verified on site before proceeding with the work. The architect shall be notified of any discrepancies.
3. This drawing has been produced for sole use on this project and is not intended for use by any other person or for any other purpose. © Copyright RSS (U.K.)
4. All printed copies should be made at 100% of the original page size. Use scale bars, where included, to check that the drawing has been printed to the intended scale as identified in the drawing title block.
5. This drawing is not intended for construction unless specifically described as such.

REVISIONS

REV	DATE	STATUS
PI2	05.08.24	For planning application

Changes since last issue:
 - Scale bars added

rivingtonstreetstudio

28 NAVIGATION ROAD LONDON E3 3TG
 T: 020 7739 8945
 E: rss@rssa.co.uk www.rivingtonstreetstudio.co.uk

job title UCL Bidborough House
 Rear Entrance Works

drawing title Proposed Plan & Elevation

scale As indicated in @A3

drawn by	job no.	suitability	revision
AS	1007F	S3	PI2

PROJECT	ORIGIN	VOLUME	LEVEL	TYPE	ROLE	NUMBER
STLE	RSS	00	00	DR	A	2855