



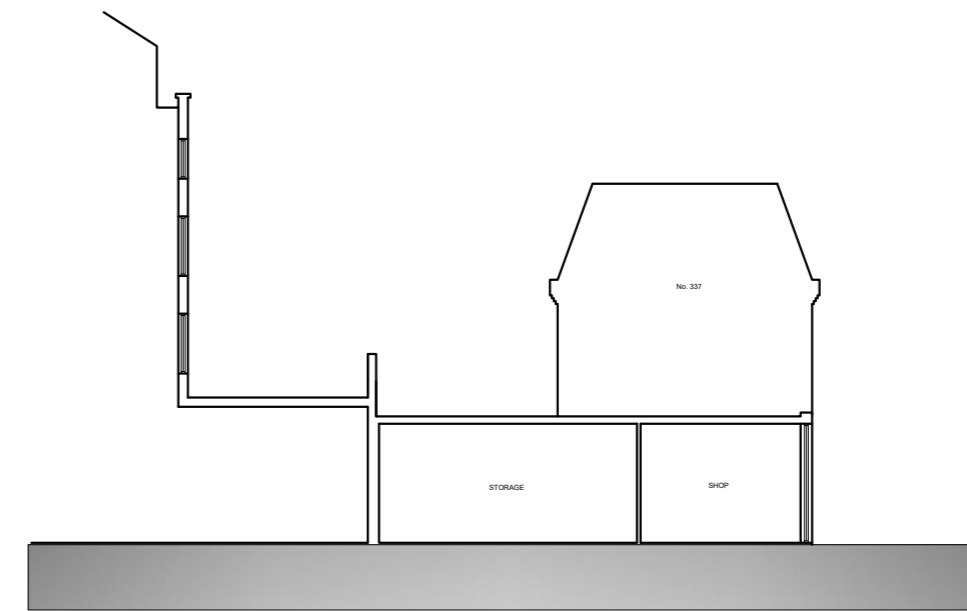


NORTH WEST ELEVATION



NORTH EAST ELEVATION

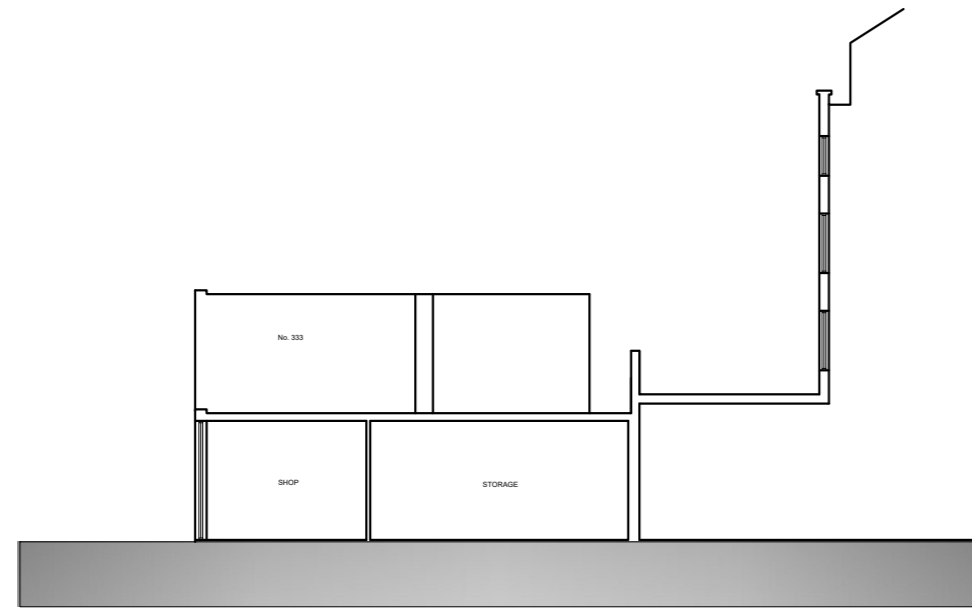


SOUTH WEST ELEVATION

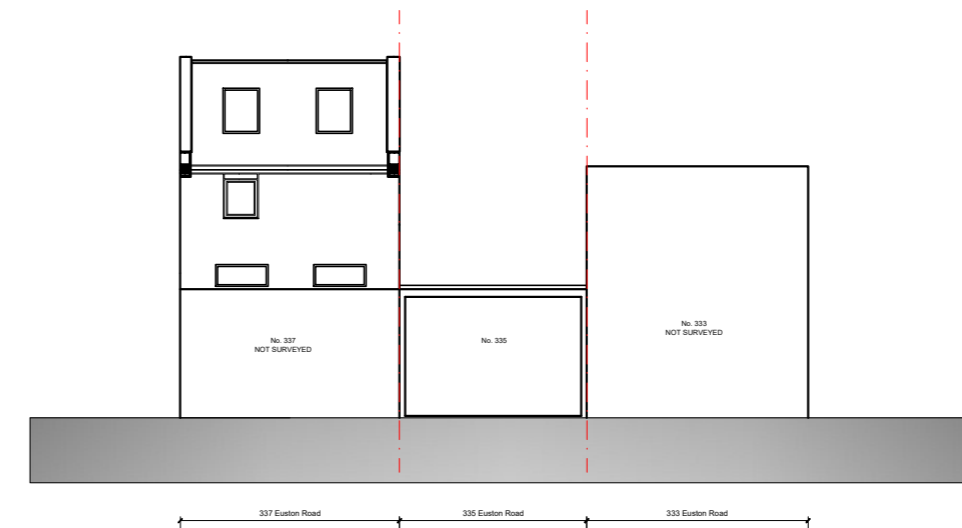

SOUTH EAST ELEVATION

EXISTING ELEVATIONS

335 Euston Road, London NW1 3AD

 

1:200 @ A2



THE GILLETT MACLEOD PARTNERSHIP
Chartered Architects & Town Planning Consultants
1 High Road Old Eastcote Pinner Middlesex HA5 2EW tel. 0208 868 1333

Drg. No. 22/3519/23
Scale 1:200
Date 22/08/22
Drawn by SB

REVISION
(C) drawer