



Notes

1. New insulated barrel vaulted and dome form metal roof to replace existing conservatory glazed extension at 2F level. Consider prefabrication in 1 / 2no. sections to be lifted into position via hoist. Min. 0.16 W/m²/K in accordance with AD Part L.
2. New traditional slate roof to replace existing corrugated sheet roofing. Refer to section drawings for detailed build ups on existing roof structure.
3. Existing parapets to be checked and repointed / repaired as may be required. Code 6 leadwork coping to be fitted to main roof parapets.

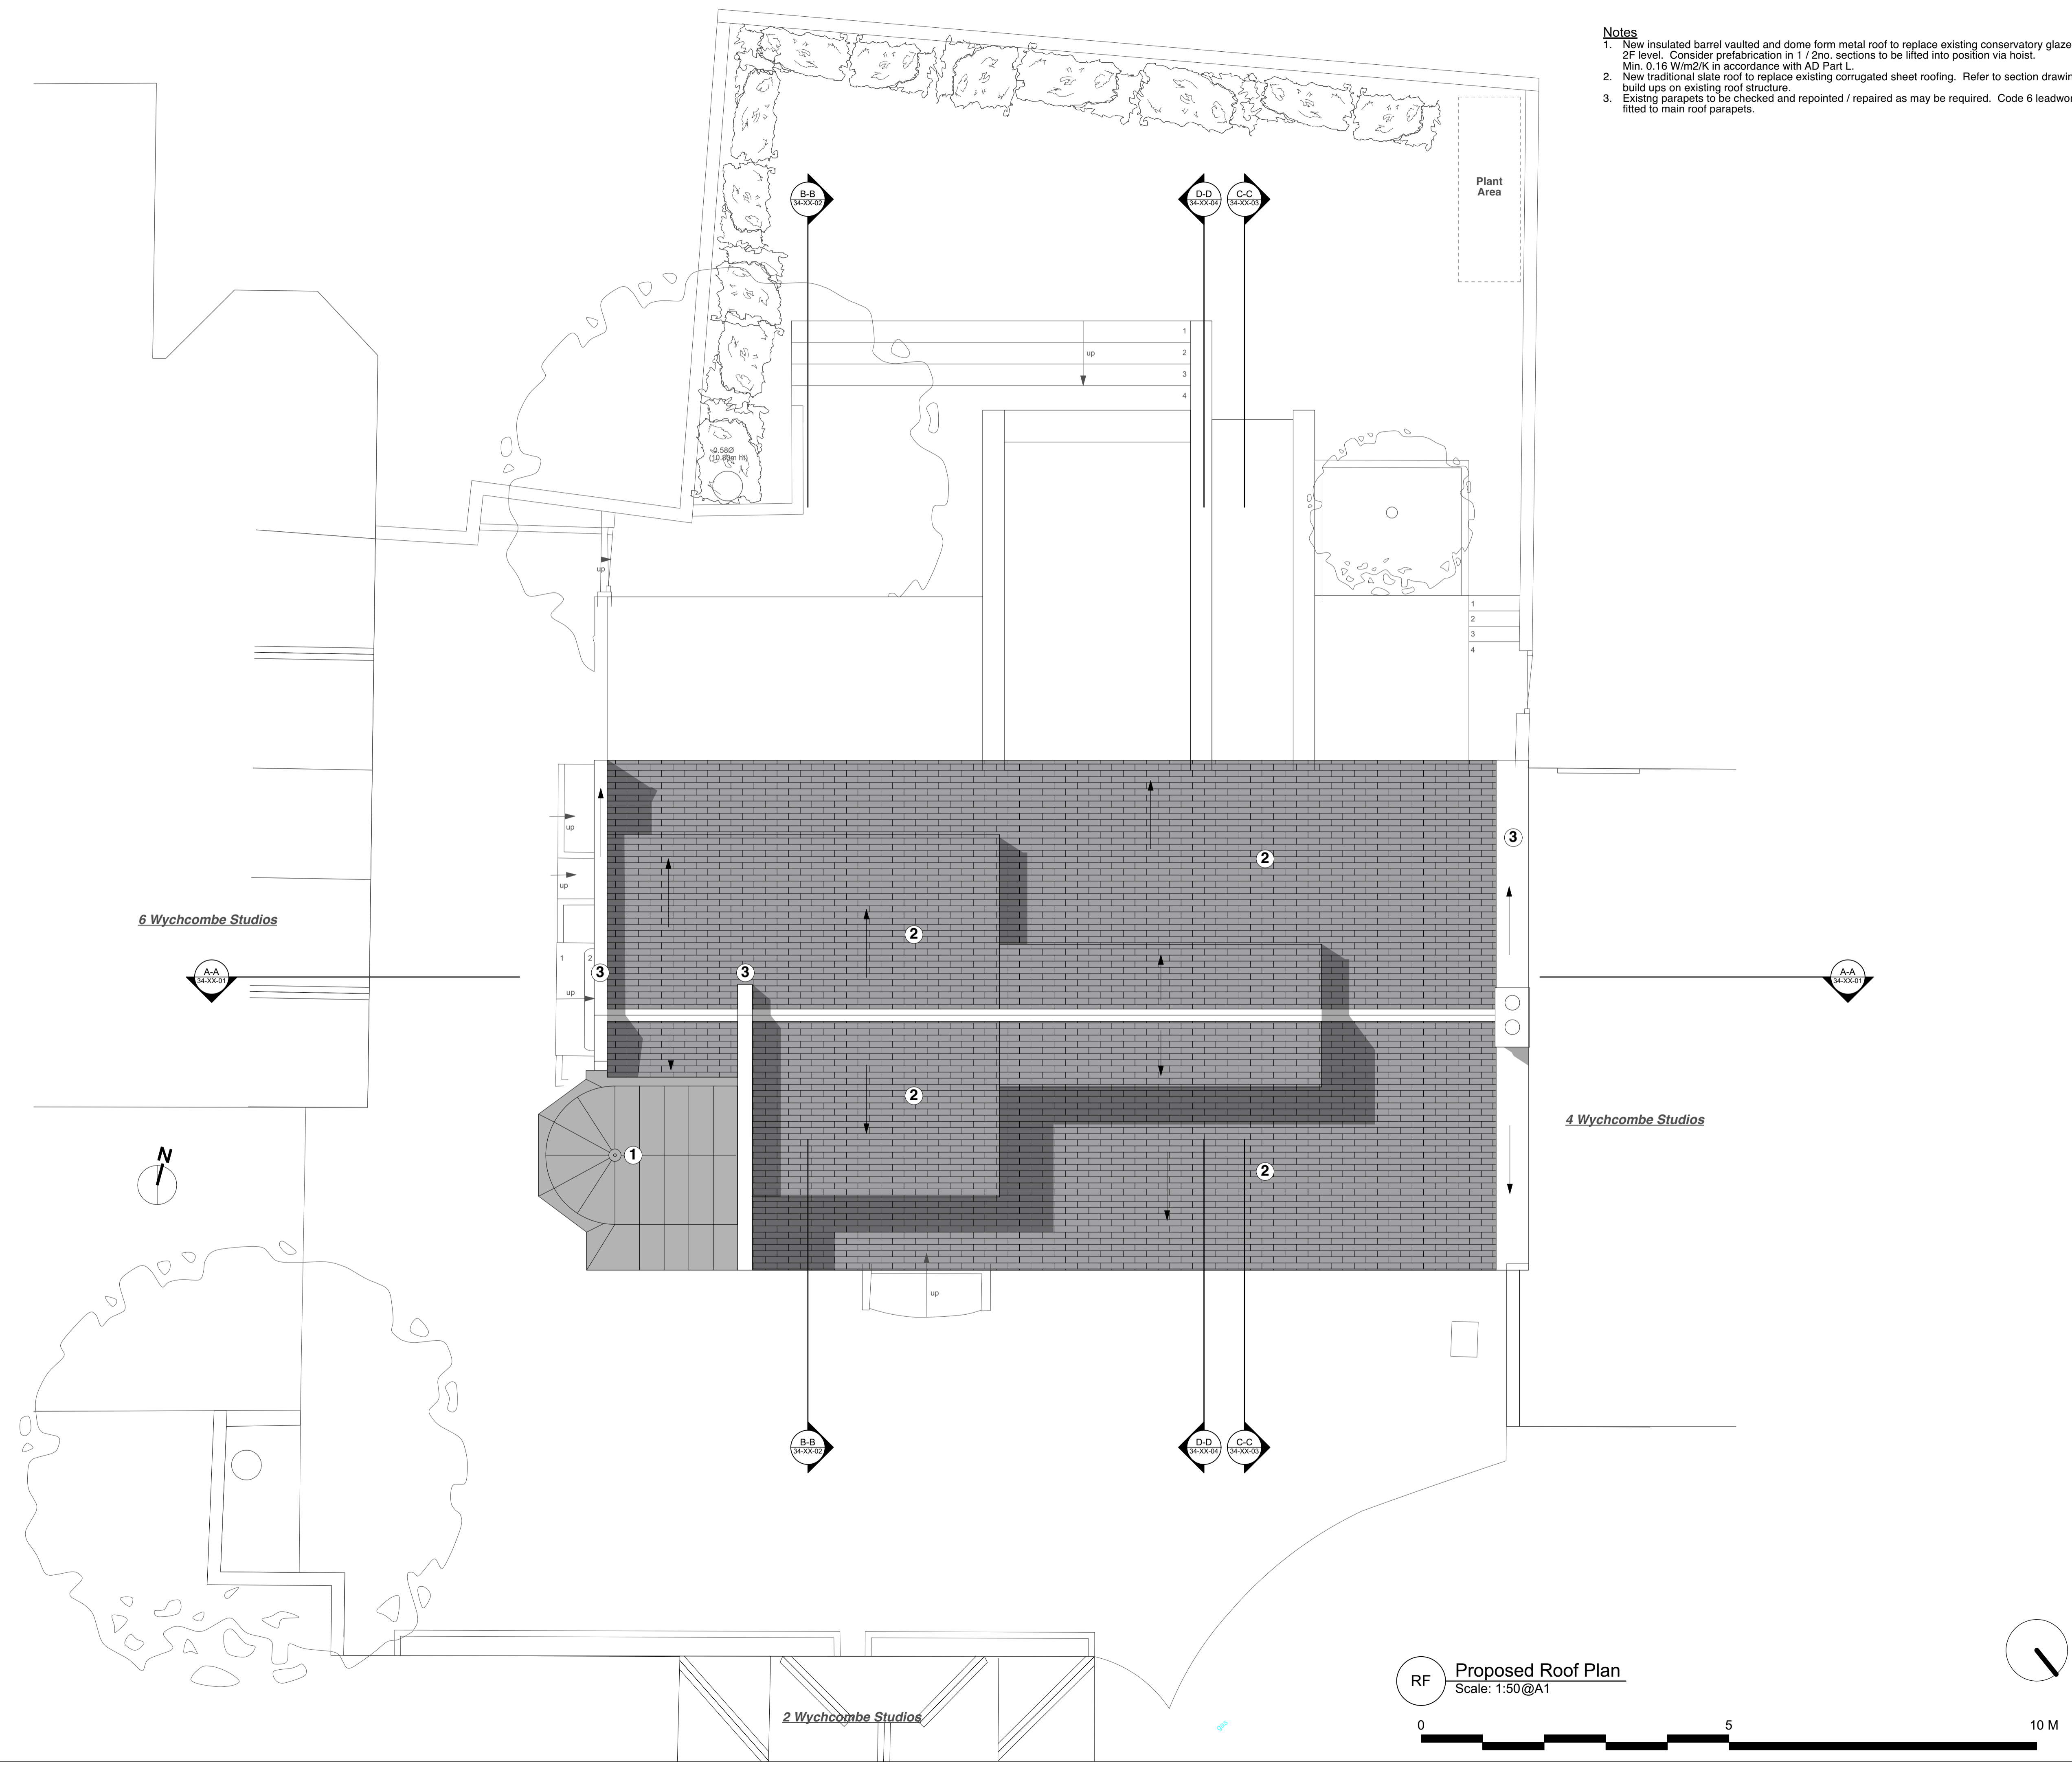

20/08/2024 P1 Drawings Issued for Planning
 Date No. Issue Notes

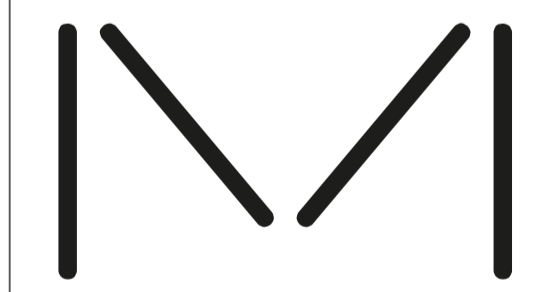

**STUDIO
 MACKERETH**
 Studio Mackereth
 FR1.06, 1 Phipp Street
 London
 EC2A 4PS

Project Title
**WYCHCOMBE STUDIOS
 3 WYCHCOMBE STUDIOS
 LONDON, NW3 4XY**

Sheet Title
PL Proposed Roof Plan

Sheet Scale
1:50 @ A1 Drawn By
TTR

Total Sheets
14 Reviewed By
MW

File Name
 076-XX-14_Proposed Plans_van

Sheet No.
076-XX-14-RF-PL01

Suitability
A2 APPROVED FOR PLANNING STAGE

RF Proposed Roof Plan
 Scale: 1:50@A1

