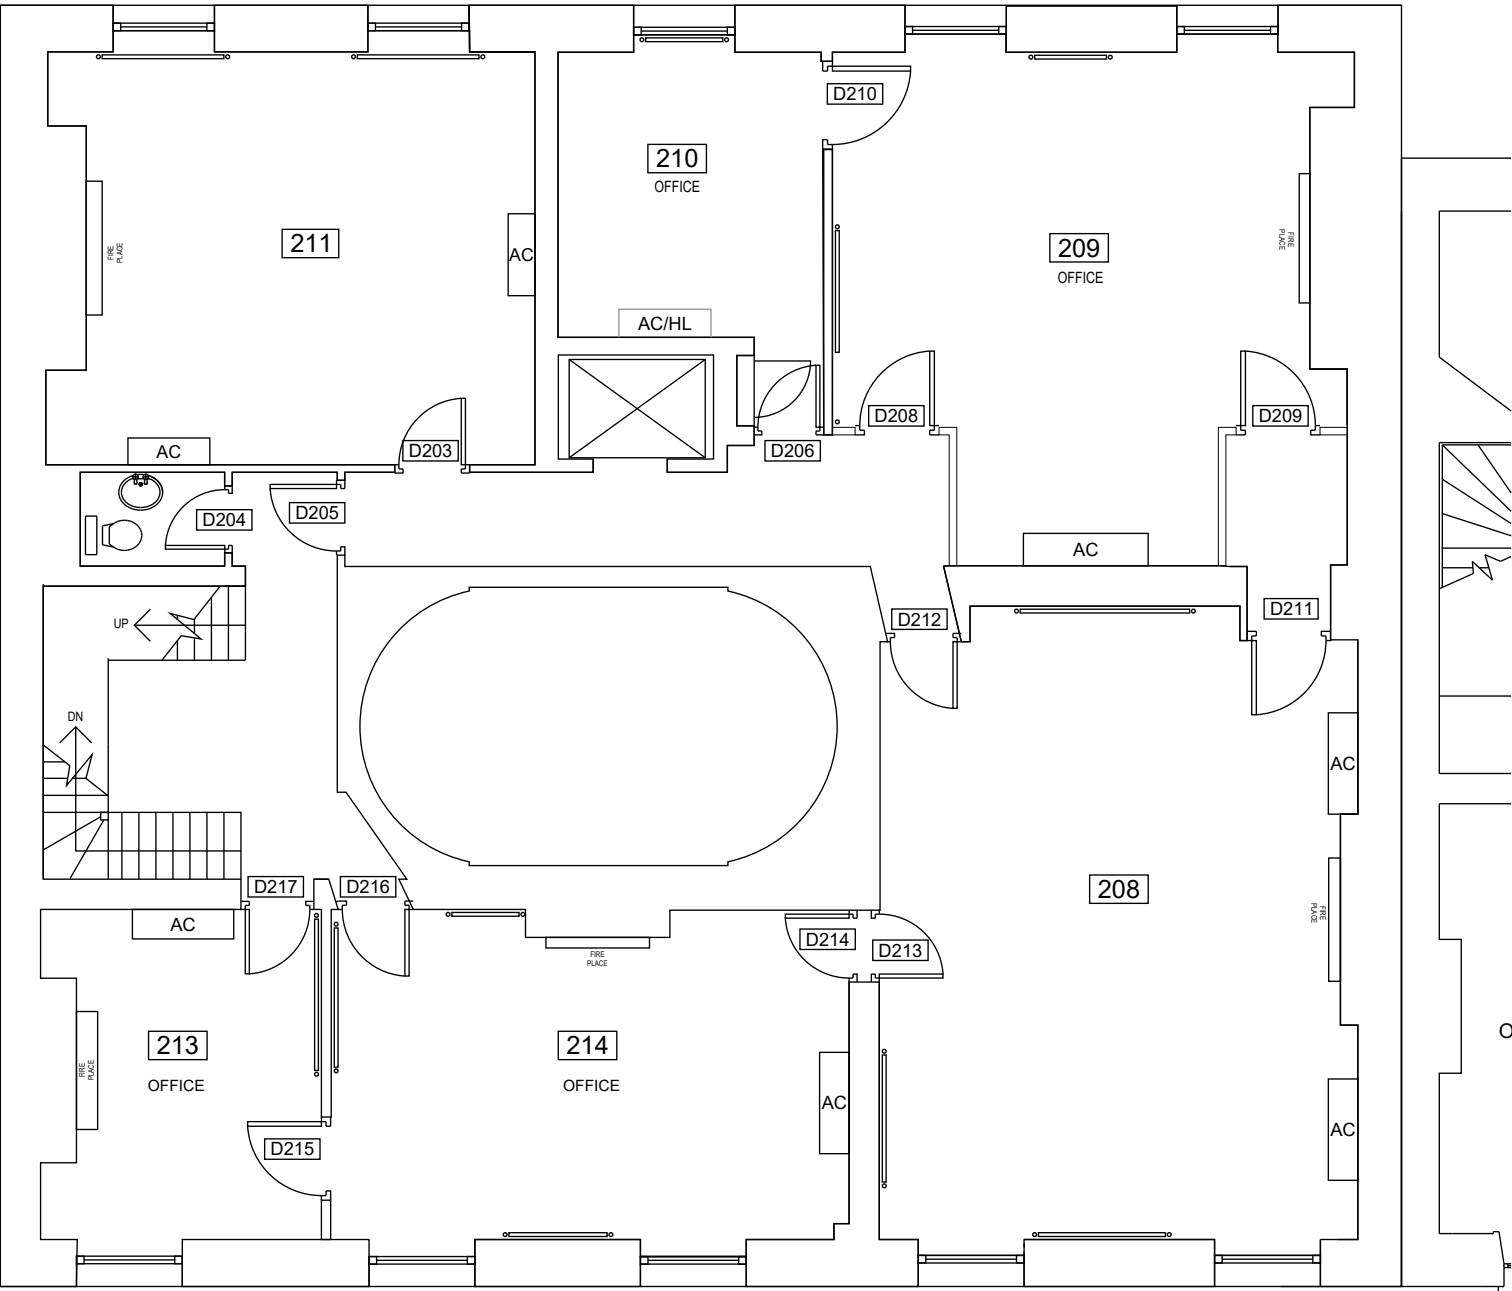


A Mark Revision	Scale			Client's name				
	1 : 50 @ A1, 1 : 100 @ A3			New York University				
	metres 05			Job title				
	Drawn RI			6 Bedford Square				
	Checked IP			Drawing title				
Issued for Planning. Mark Revision	Date 08.08.24			Proposed Second Floor Plan Following Removal				
	Status PLANNING			Job No				
	© Scott Brownrigg Ltd			Drawing No				
	Figured dimensions only are to be taken from this drawing. All dimensions are to be checked on site before any work is put in hand.			Rev				
						77 Endell Street London WC2H 9DZ T +44 (0)20 7240 7766 F +44 (0)20 7240 2454 W scottbrownrigg.com		