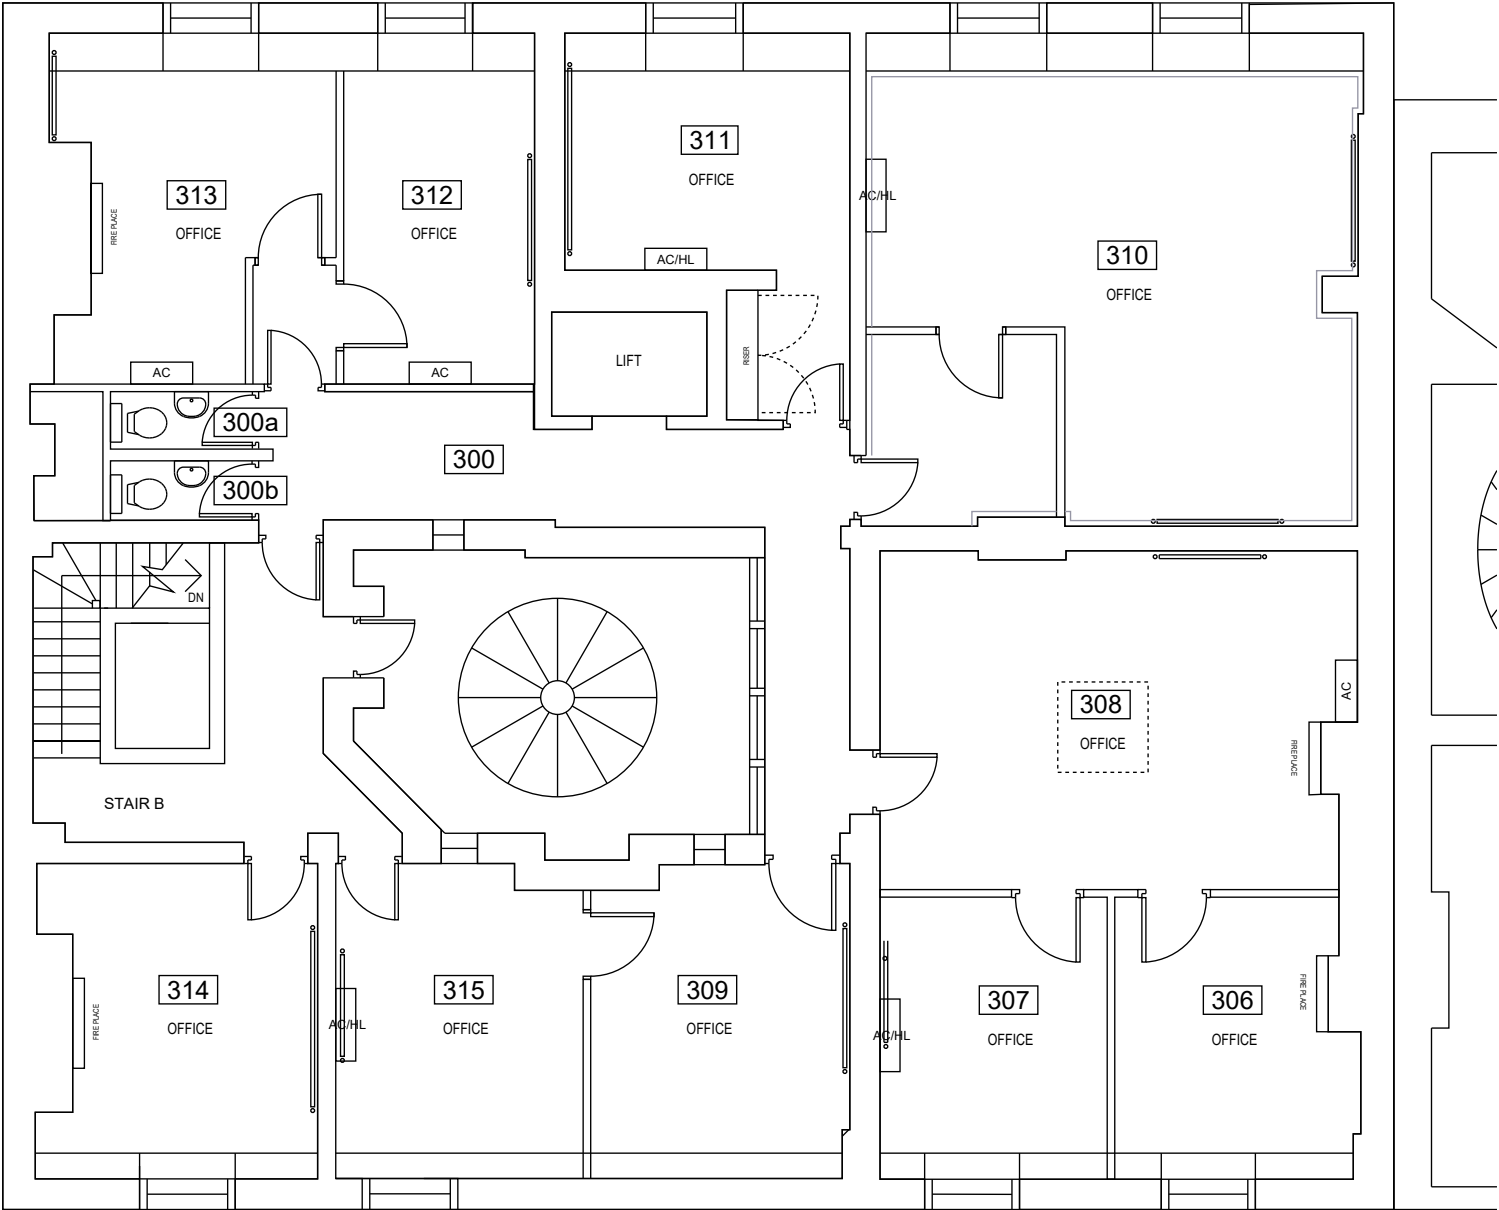


A Issued for Planning. Mark Revision	Scale		Client's name						
	1 : 50 @ A1, 1 : 100 @ A3		New York University						
	metres 012345		Job title						
	Drawn RI Checked IP Date 19.08.24		6 Bedford Square						
A Issued for Planning. Mark Revision	Status		Drawing title						
	PLANNING		Existing Third Floor Plan						
	© Scott Brownrigg Ltd		Job No						
	Figured dimensions only are to be taken from this drawing. All dimensions are to be checked on site before any work is put in hand.		Drawing No						
A Issued for Planning. Mark Revision	Date		Rev						
	19.08.24		A						
	IP		20386						
	Checked		OD(10)215						
77 Endell Street London WC2H 9DZ T +44 (0)20 7240 7766 F +44 (0)20 7240 2454 W scottbrownrigg.com									
SCOTT BROWNRIGG									