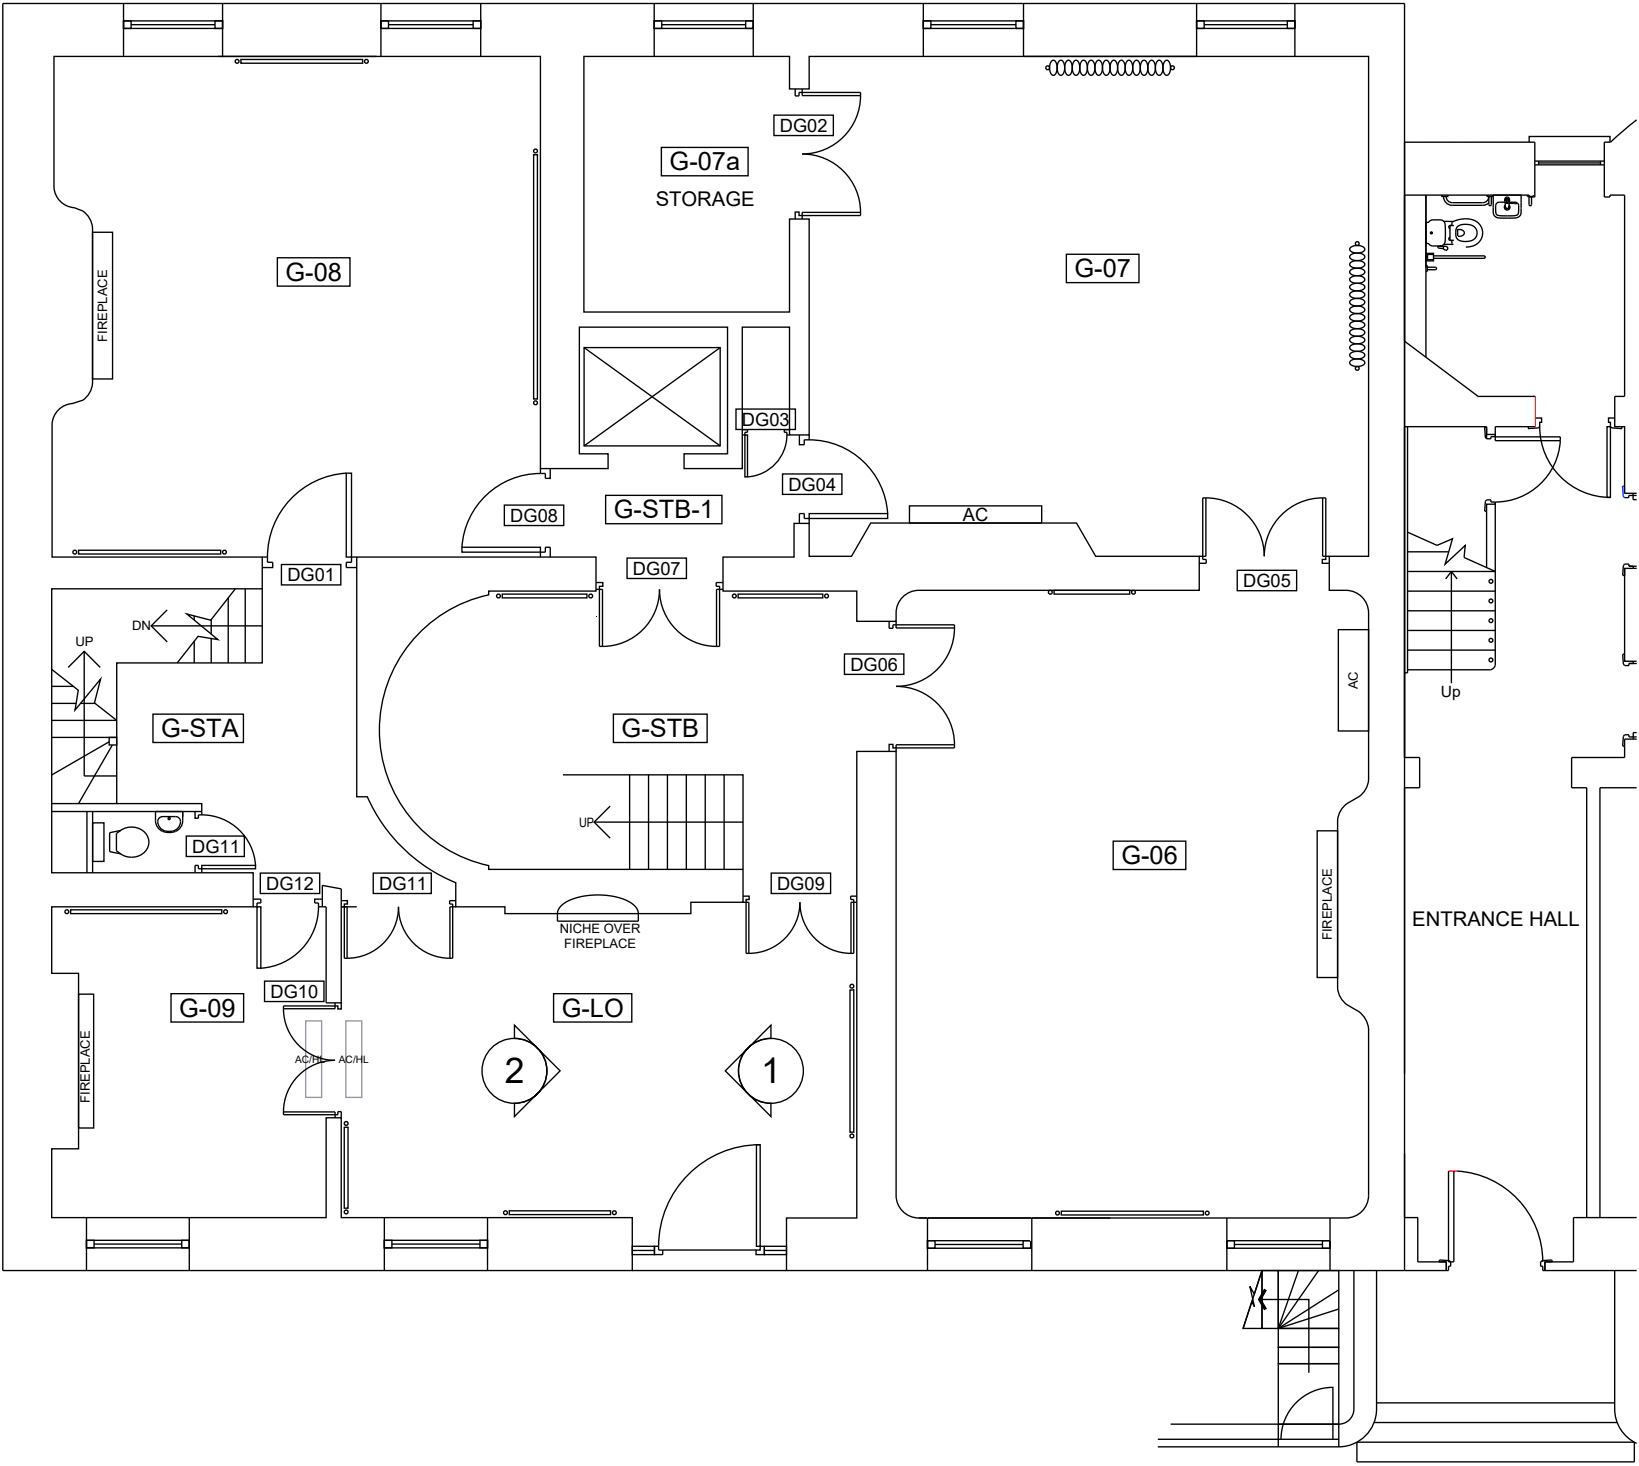


A Issued for Planning. Mark Revision	Scale			Client's name	
	1 : 50 @ A1, 1 : 100 @ A3			New York University	
	metres 0 1 2 3			Job title	
	Drawn RI			6 Bedford Square	
© Scott Brownrigg Ltd Figured dimensions only are to be taken from this drawing. All dimensions are to be checked on site before any work is put in hand. Drawn Date Checked	Checked IP			Drawing title	
	Date 08.08.24			Proposed Ground Floor Plan Following Removal	
	Status PLANNING			Job No	
				20386	
			Drawing No		Rev
			OD(10)112		A
			77 Endell Street London WC2H 9DZ T +44 (0)20 7240 7766 F +44 (0)20 7240 2454 W scottbrownrigg.com		