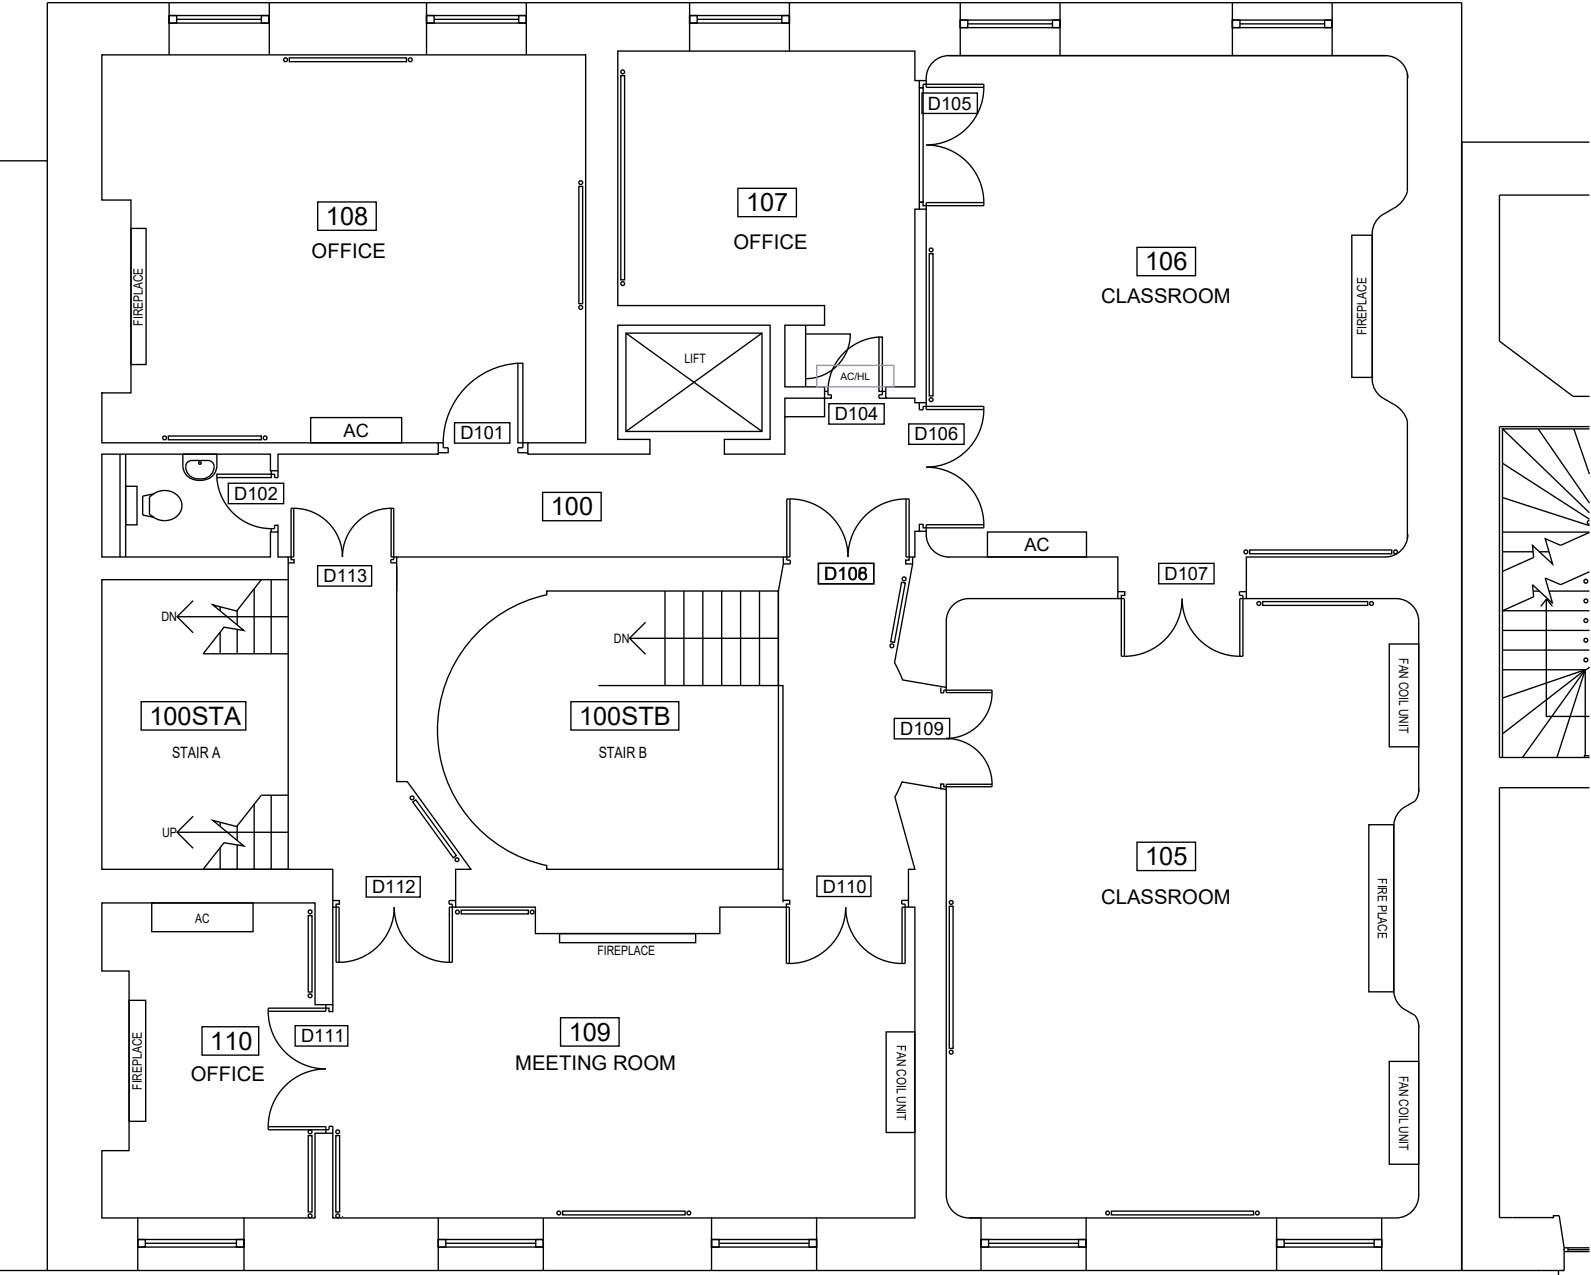


A Issued for Planning. Mark Revision	Scale			Client's name		
	1 : 50 @ A1, 1 : 100 @ A3			New York University		
	metres 5			Job title		
	Drawn RI			6 Bedford Square		
A Issued for Planning. Mark Revision	Checked IP			Drawing title		
	Date 19.08.24			Existing First Floor Plan		
	Status PLANNING			Job No		
	© Scott Brownrigg Ltd			Drawing No		
Rev						
Figured dimensions only are to be taken from this drawing. All dimensions are to be checked on site before any work is put in hand.			20386			
			OD(10)213			
			A			

77 Endell Street
London
WC2H 9DZ
T +44 (0)20 7240 7766
F +44 (0)20 7240 2454
W scottbrownrigg.com