



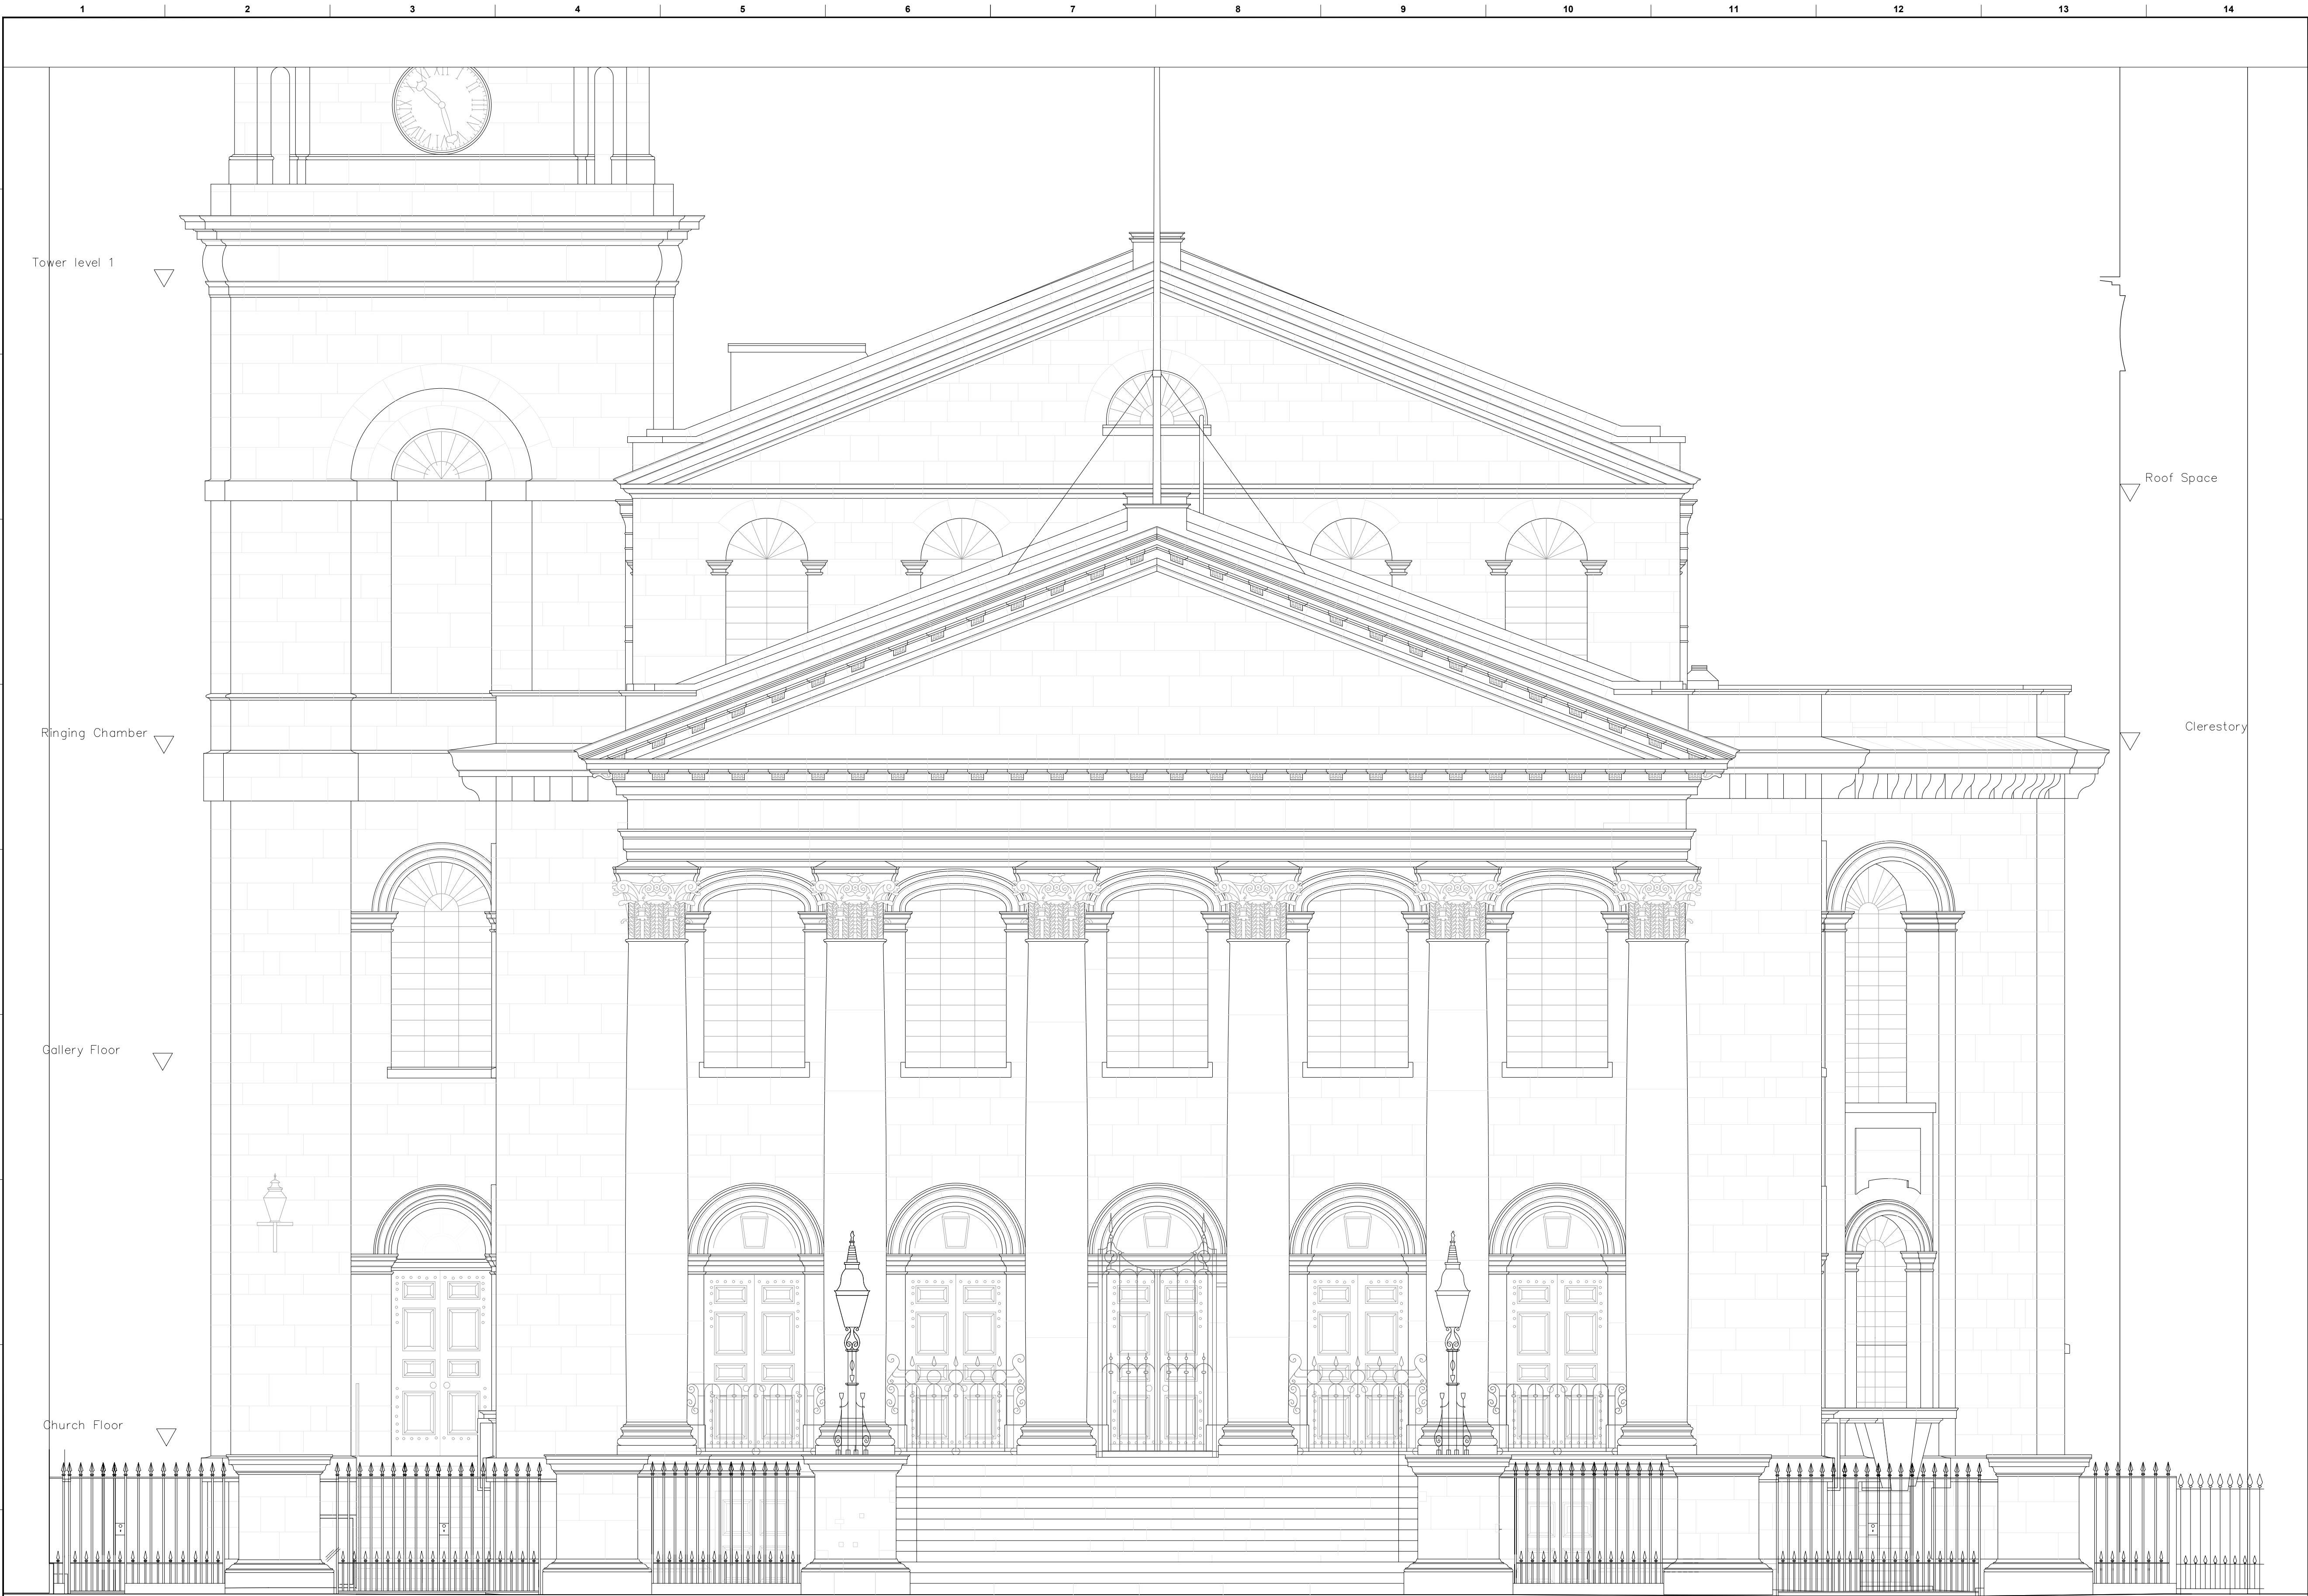

1 South Elevation
1:50

 

Drawing 01

Rev.	Date	Comment	Drawn	Checked
P1	## ## ##	--	##	##

Issue Purpose

PLANNING APPLICATION

tp bennett

One America Street London SE1 0NE | +44 (0)20 2408 2000 | www.tpbenett.com

Project
St George's Bloomsbury
London WC1A 2SA

Drawing Title
Existing
Bloomsbury Way (SE) Elevation

Drawn	Date	Scale @ A1	Alt. Ref.
JP	08.01.2021	1:50	D5343F0200

tp bennett Project No.	Drawing Number	Rev
D5343	F 0200	P1