




Notes

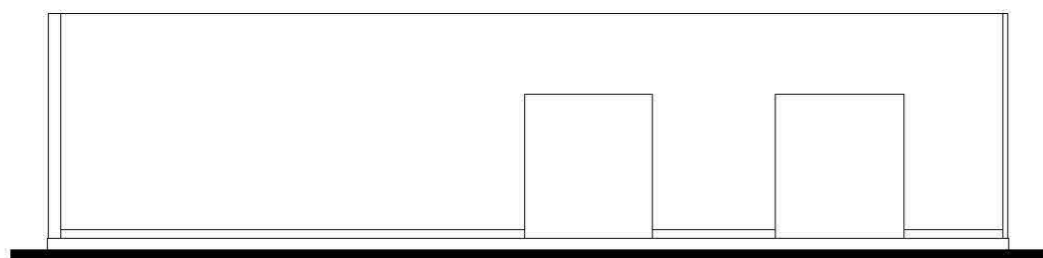


South Elevation

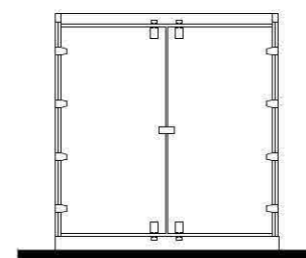


West Elevation

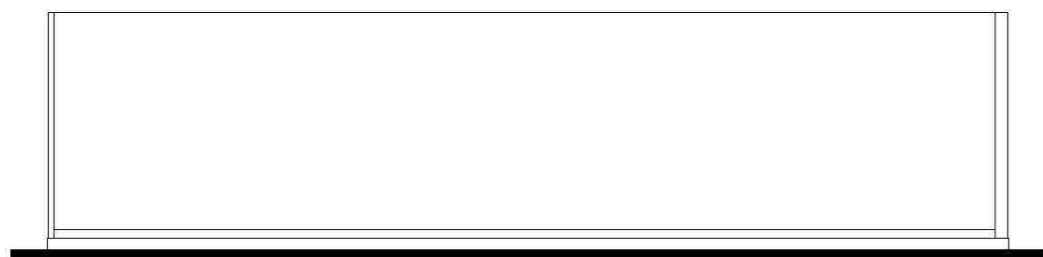

North Elevation

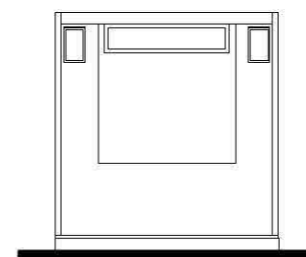


East Elevation

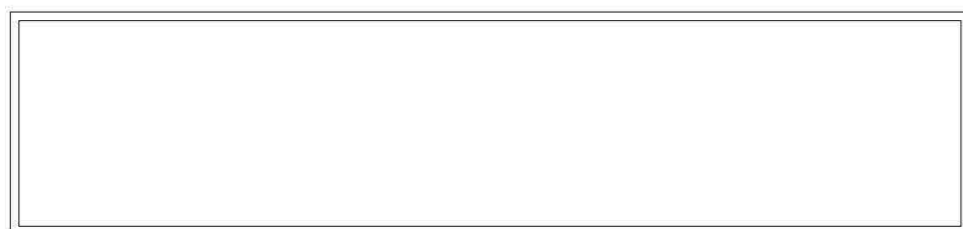

Roof Plan



Floor Plan

 

scale 1:100 @ A3

Wrotham Hill Cottage
Wrotham Hill
Dunsfold GU8 4PA

Project

PROPOSED SITING
OF CONTAINER

Drawing Title

Container Plans and Elevations

Drawing No.

NW/001

Date

06/09/23

Scale

1:100

Page Size - A3

