

NOTES:
 This drawing is copyright. This drawing must not be scaled. Figured dimensions, levels etc. are only to be used. Any inaccuracies, etc. must be notified to the architectural designer. Detail drawings and larger scale drawings take precedence over smaller scaled drawings. All existing dimensions to be verified on site.

PROJECT ADDRESS:
**29 STEELE'S RD
 CAMDEN
 LONDON, NW3 4RE
 UNITED KINGDOM**

CLIENT:
**Barbara Rauber
 Andrei Brasoveanu**
 London, UK

NEIHEISER ARGYROS
 ARCHITECTURAL DESIGNER
 59 Lonsdale Rd
 London, W6 6RA, UK
 Tel +44 (0) 203 204 0288
 www.neiheiserargyros.com

REV.	D.I.	DATE	DOCUMENT ISSUE
00		2024-08-20	PLANNING


NW3 4RE

DRAWN: **GF** PROJECT #: **ST**
 CHECKED: **XA** SCALE: **1:100**
 DOCUMENT SIZE: **A3** DATE:

SHEET:
**PROPOSED GROUND
 FLOOR PLAN**

A1.1B

DOCUMENT #:
 --

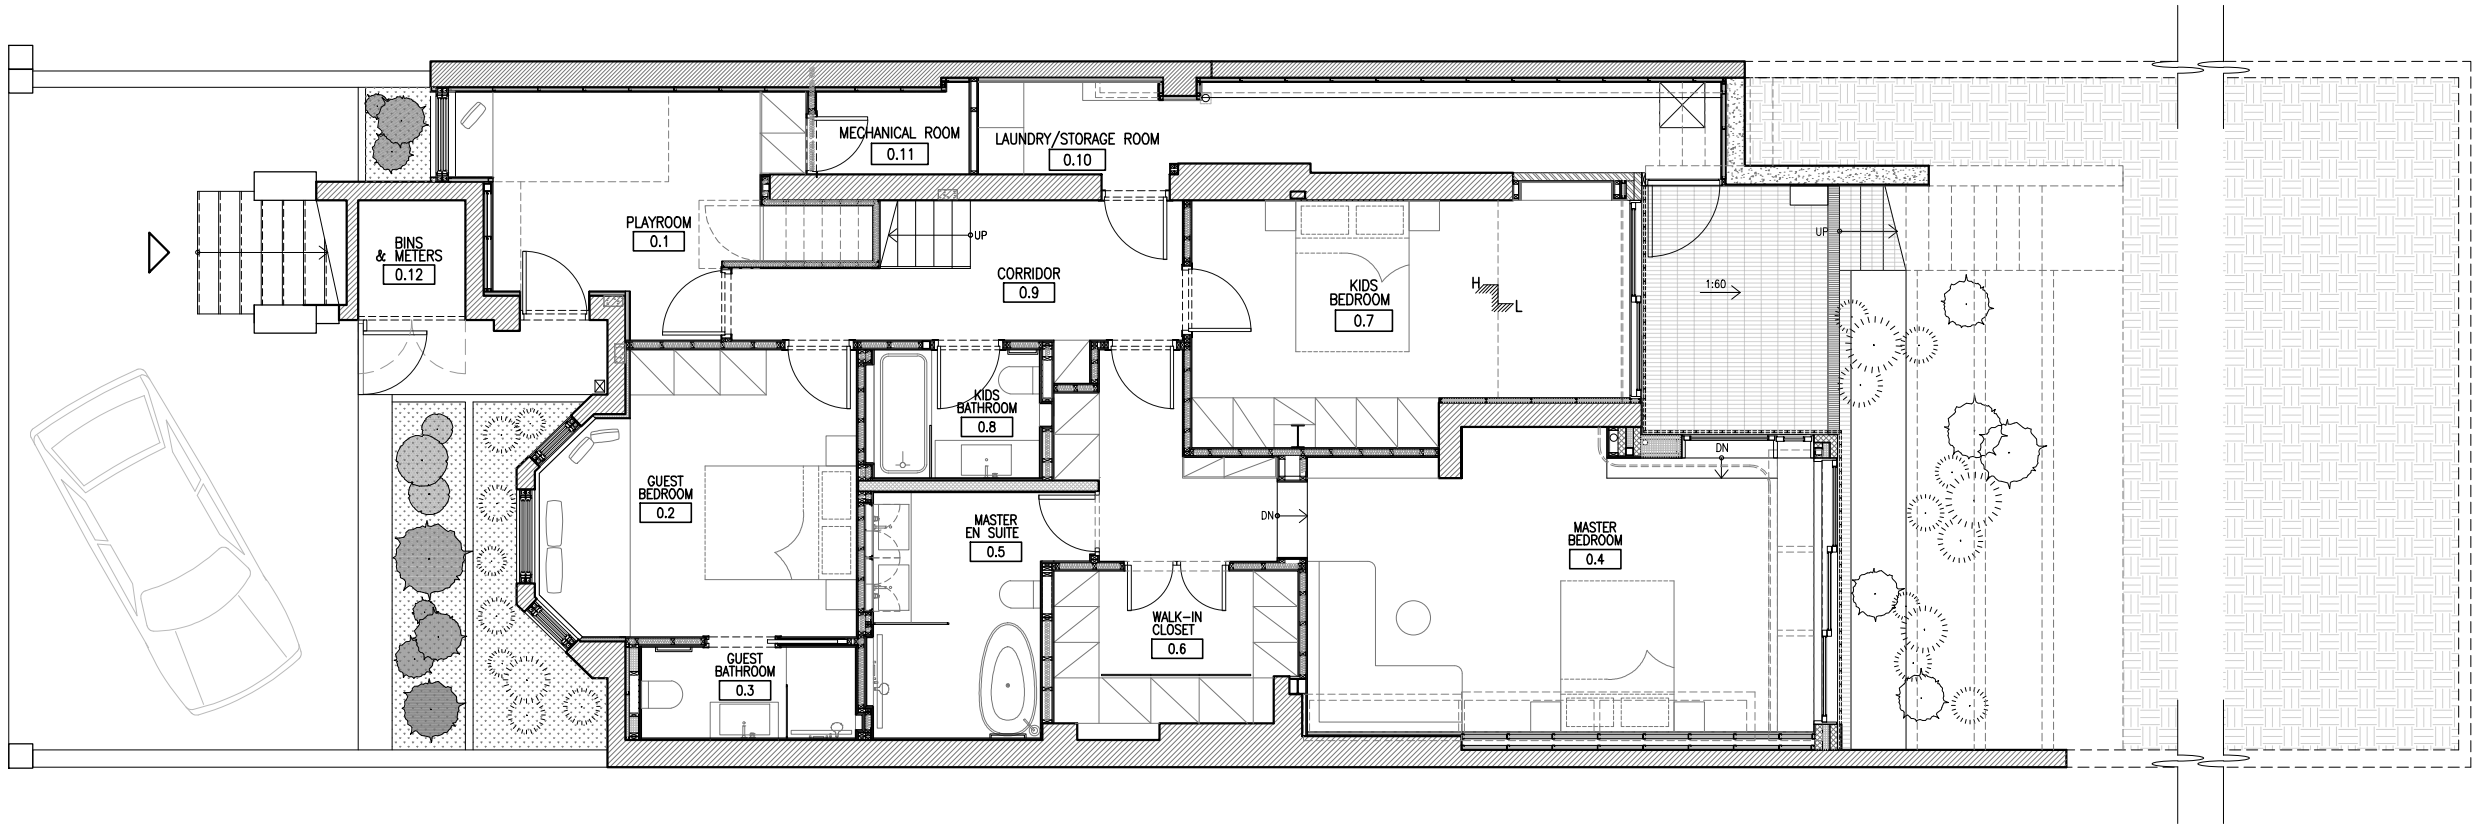

01 PROPOSED GROUND FLOOR PLAN
 SCALE: 1:100