


EXISTING EAST ELEVATION SCALE 1:100

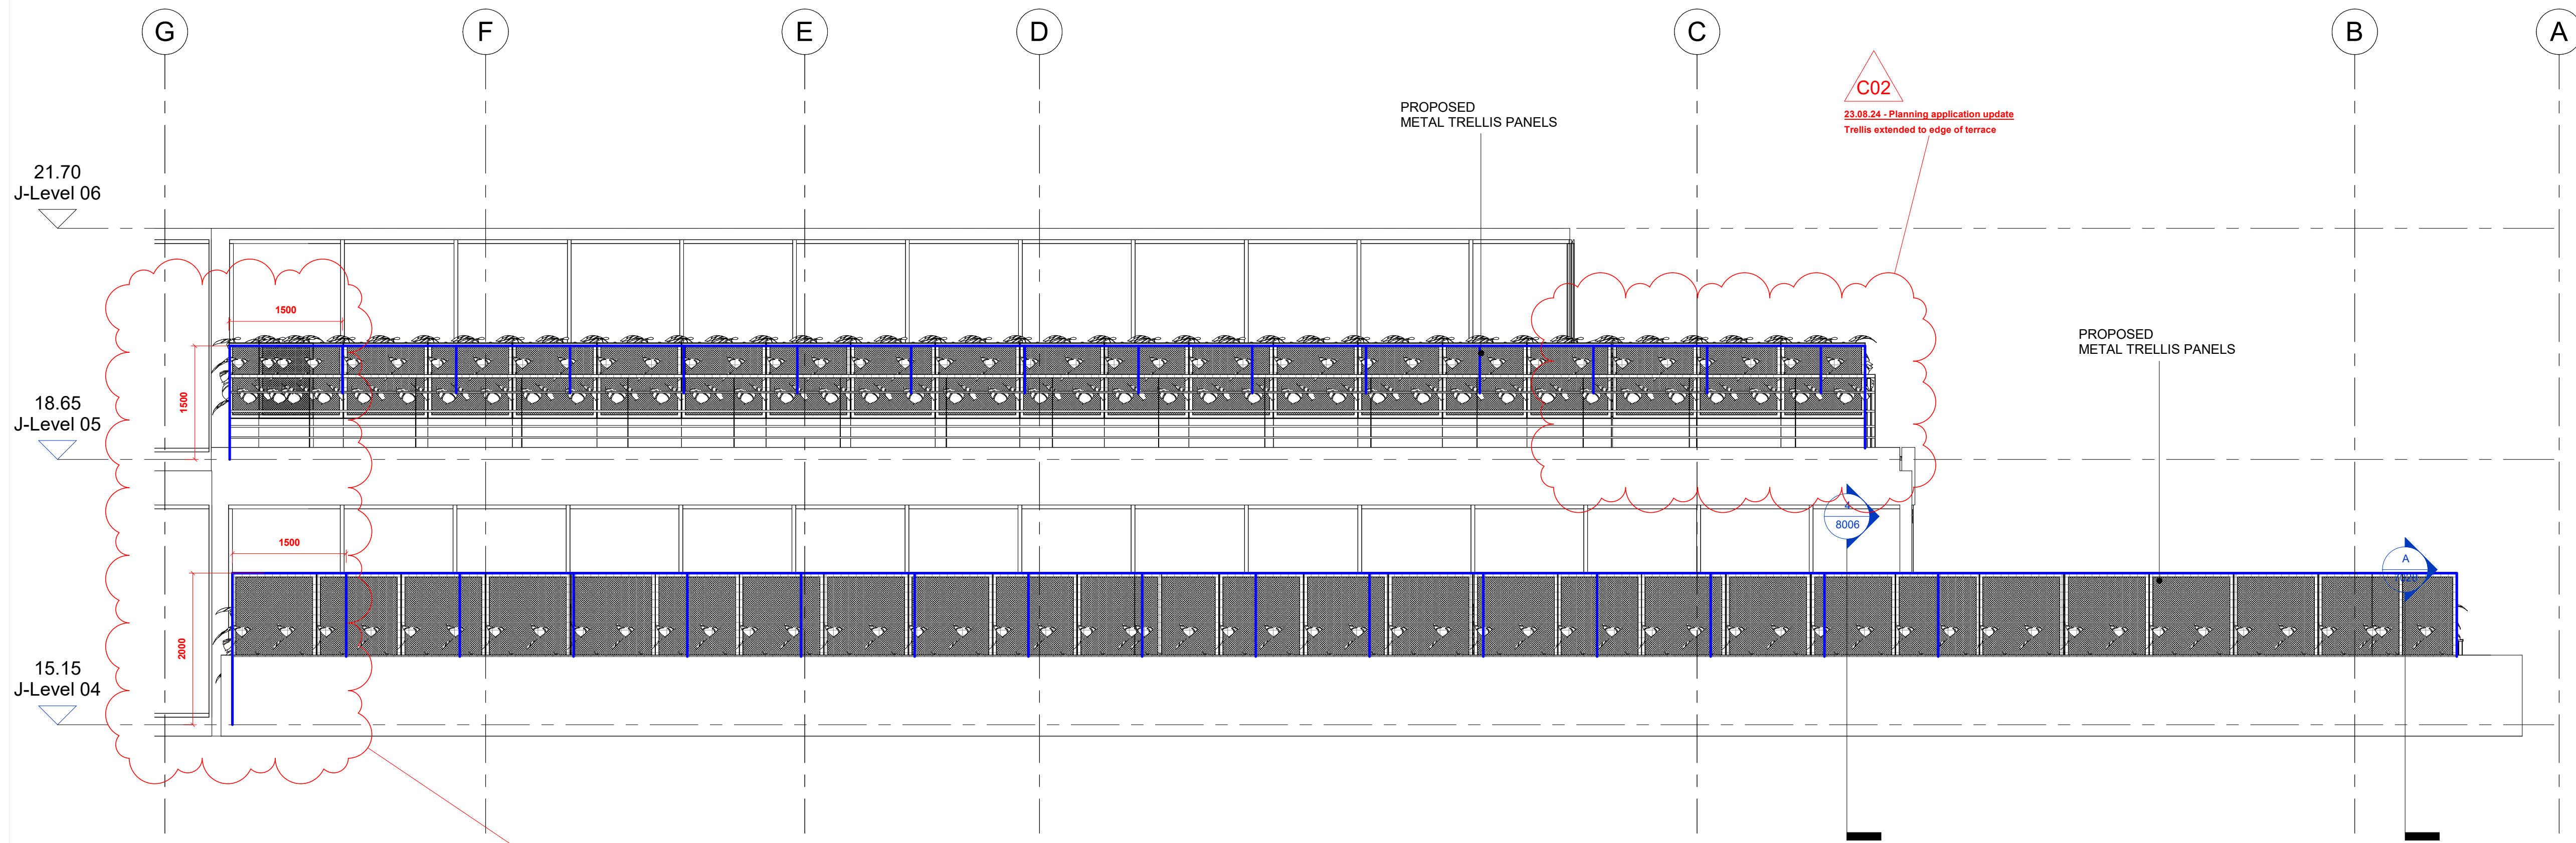

PROPOSED EAST ELEVATION - METAL TRELLIS SCALE 1:100

C02
23.08.24 - Planning application update
Update to dimensions showing W1500 mm between posts as advised by structural consultant

C02	Planning application update	HT	HT	23.08.24
C01	CONSTRUCTION ISSUE REVISION	SO	HT	14.06.24
P01	Planning Application	MA	HT	27.03.24
ISSUE	DESCRIPTION	DRWN	CHKD	DATE

DRAWING STAGE	
Planning	
CLIENT	
STARLIZARD CONSULTING	
SITE ADDRESS	
32 JAMESTOWN ROAD LONDON NW1 7DB	
PROJECT DIRECTOR	PROJECT MANAGER
TIM WAITE	ROBERT CLOUSTON
PROJECT DESIGNER	TECHNICAL DESIGNER
HANNAH THOMAS	SANTIAGO ORTEGA
DRAWING TITLE	
EAST ELEVATION - PROPOSED METAL TRELLIS	
PROJECT NO.	SCALE
63568	1 : 50 @ A1
REVISION	
C02	
DRAWING NO.	
JWHARF—OKT—76—A04—DD—I—8005	

© COPYRIGHT OKTRA LTD
THIS DRAWING REMAINS THE COPYRIGHT OF OKTRA LTD, TO BE USED SOLELY FOR THE PROJECT AND INFORMATION AS TITLED. THIS DRAWING MUST NOT BE COPIED WITHOUT PRIOR WRITTEN CONSENT. CONTRACTORS ARE RESPONSIBLE FOR ENSURING ALL WORKS COMPLY WITH ALL RELEVANT STATUTORY REQUIREMENTS AND BRITISH STANDARDS.
DO NOT SCALE FROM DRAWING. CONTRACTORS MUST CHECK ALL DIMENSIONS, LEVELS AND SERVICES PRIOR TO COMMENCEMENT OF ANY WORKS. OKTRA LTD MUST BE NOTIFIED OF ANY DISCREPANCIES.



The Courtyard
6 St Cross Street
London
EC1N 8UB
+44 (0)20 8080 6731
oktra.co.uk