


2 Existing Second Floor Plan  
1 : 50

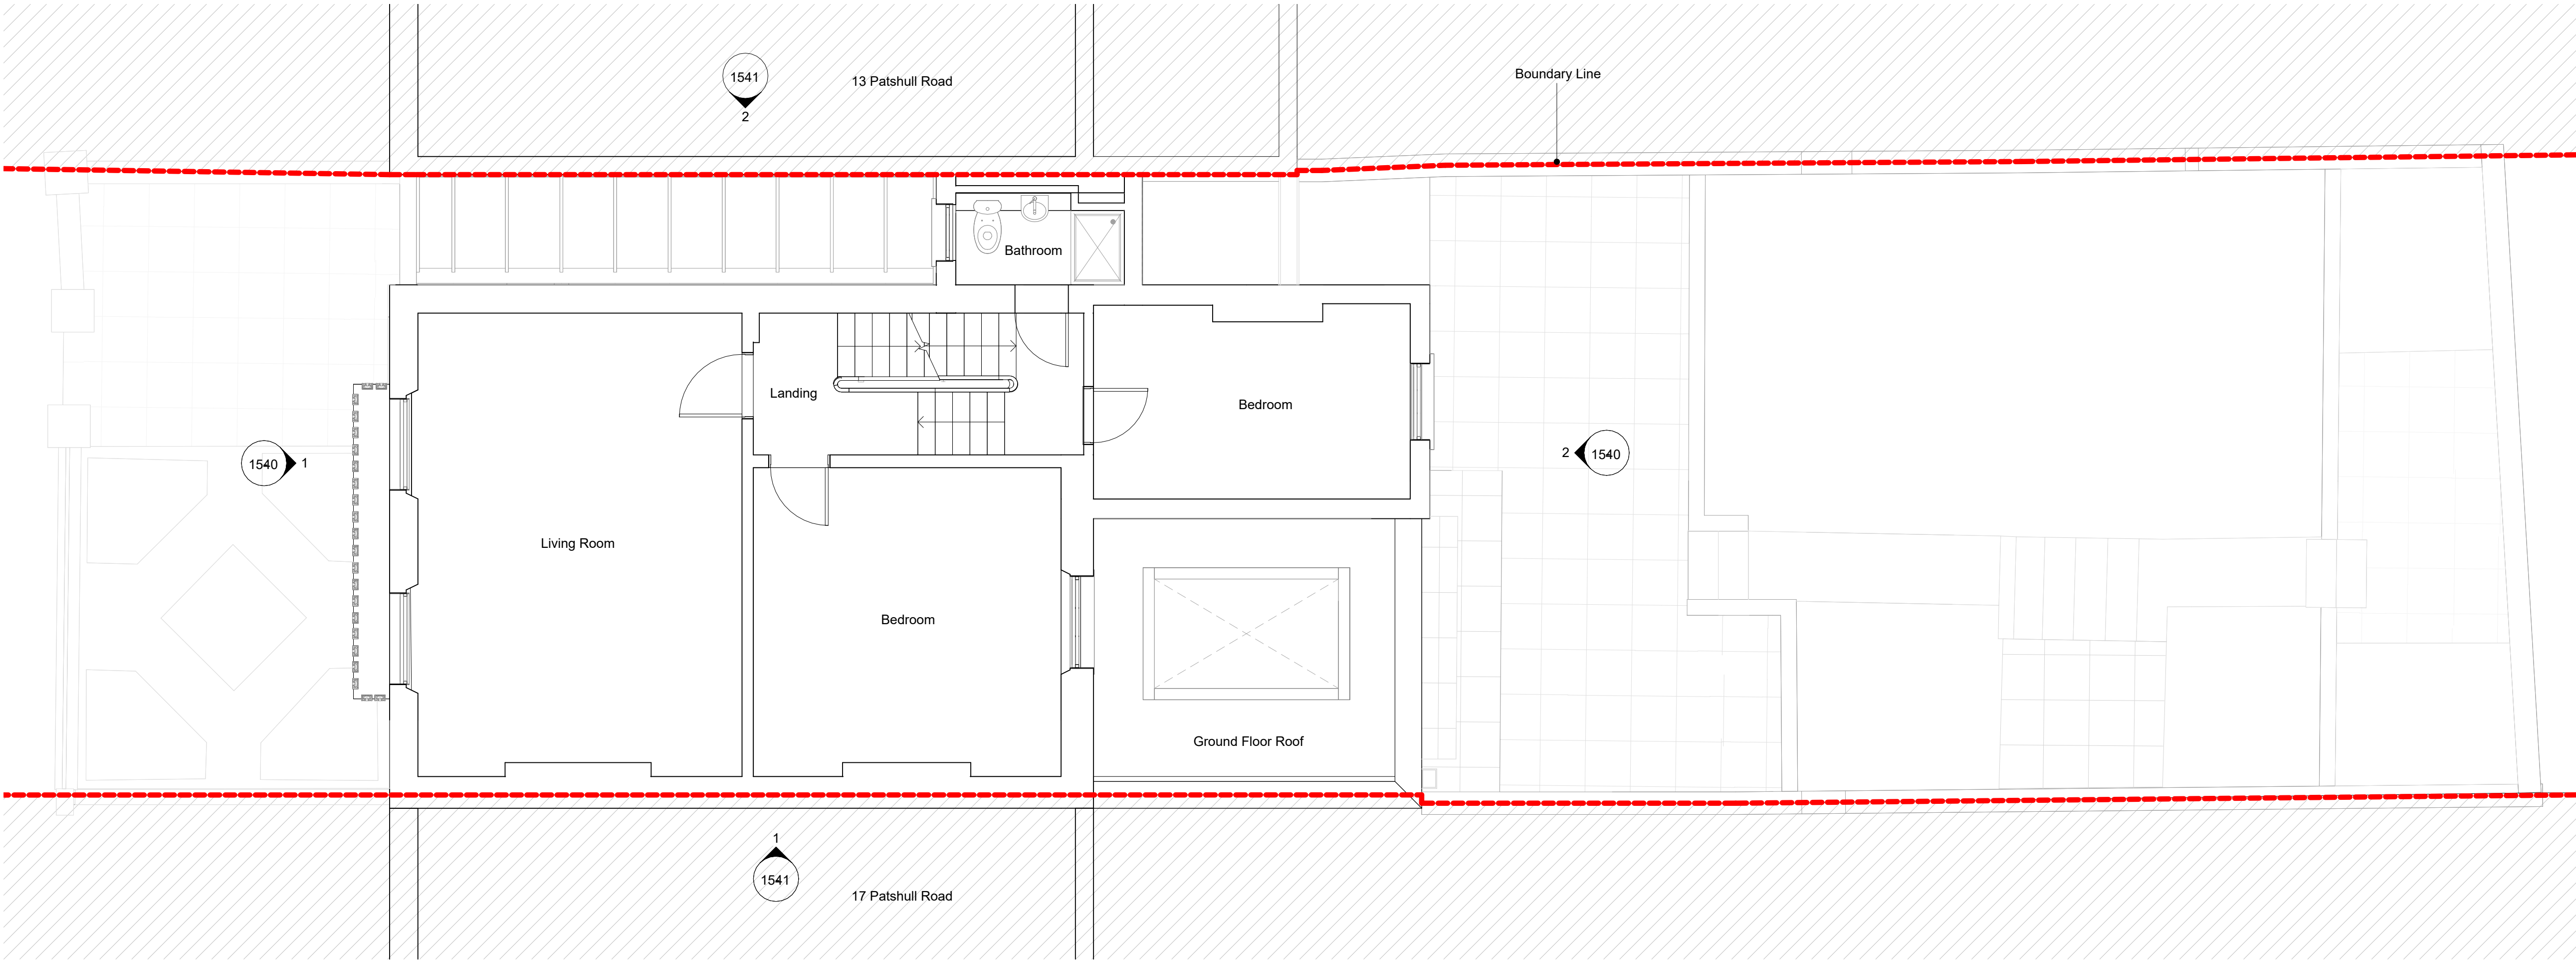


1 Existing First Floor Plan  
1 : 50

GENERAL NOTES:

- G1 For Site and Grid setting out refer to **0185/3000**  
G2 All dimensions to be checked on site.  
G3 Any discrepancies between drawings to be reported to the Architect immediately.  
G4 Use figured dimensions only; Do not scale from drawings. IF IN DOUBT, ASK  
G5 Refer to Engineers drawings for all structural and services information.  
G6 For tolerances see the Design Drawings and Specifications.  
G7 For elements of work subject to Contractor's Design, this drawing is indicative of the visual & performance requirements only. The Contractor is responsible for the detailed design and co-ordination of the installation within the parameters defined in the specification, design drawings, contract terms and contract documents.  
G8 Room numbers are shown thus: **B2-115**  
G9 Door(D) & Window (W) References are shown thus:  
D/W Level No. **D-LG-006**  
D/W Type **R402**  
G10 Clear height is shown thus (finished floor to finished soffit) **2750**  
G11 SRS Reference shown thus **IWS-01**  
For SRS References, refer to **0185/9100**.  
For Architectural Specifications, refer to **0185/9110 to 9167**.  
G12 Finishes are shown thus:  
WALL  
CEILING  
FLOOR  
WALL  
G13 Setting Out Points shown thus: **SOP**  
G14 All Levels are above ordnance datum (AOD) **+20.345**  
New Levels are shown thus: **EX+20.345**  
Existing Levels are shown thus: **EX+20.345**  
Retained Existing Levels: **EX+20.345**

NOTES:

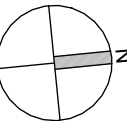

Date	Rev	Comments
18/07/24	A	Memo 0043 - Planning Application
02/08/24	B	Memo 0048 - Planning Application

**CAGNI WILLIAMS ASSOCIATES**  
Grand Union Studios, 332 Ladbroke Grove, London W10 5AD  
www.cagniwilliams.com T: +44 20 7985 0540

Project: 15 Patshull Road  
Subject: Existing First Floor and Second Floor Plans

Scale: 1 : 50 @ A1

Sort Code	Drawing No.	Revision
0185	<b>1521</b>	<b>B</b>