



Existing

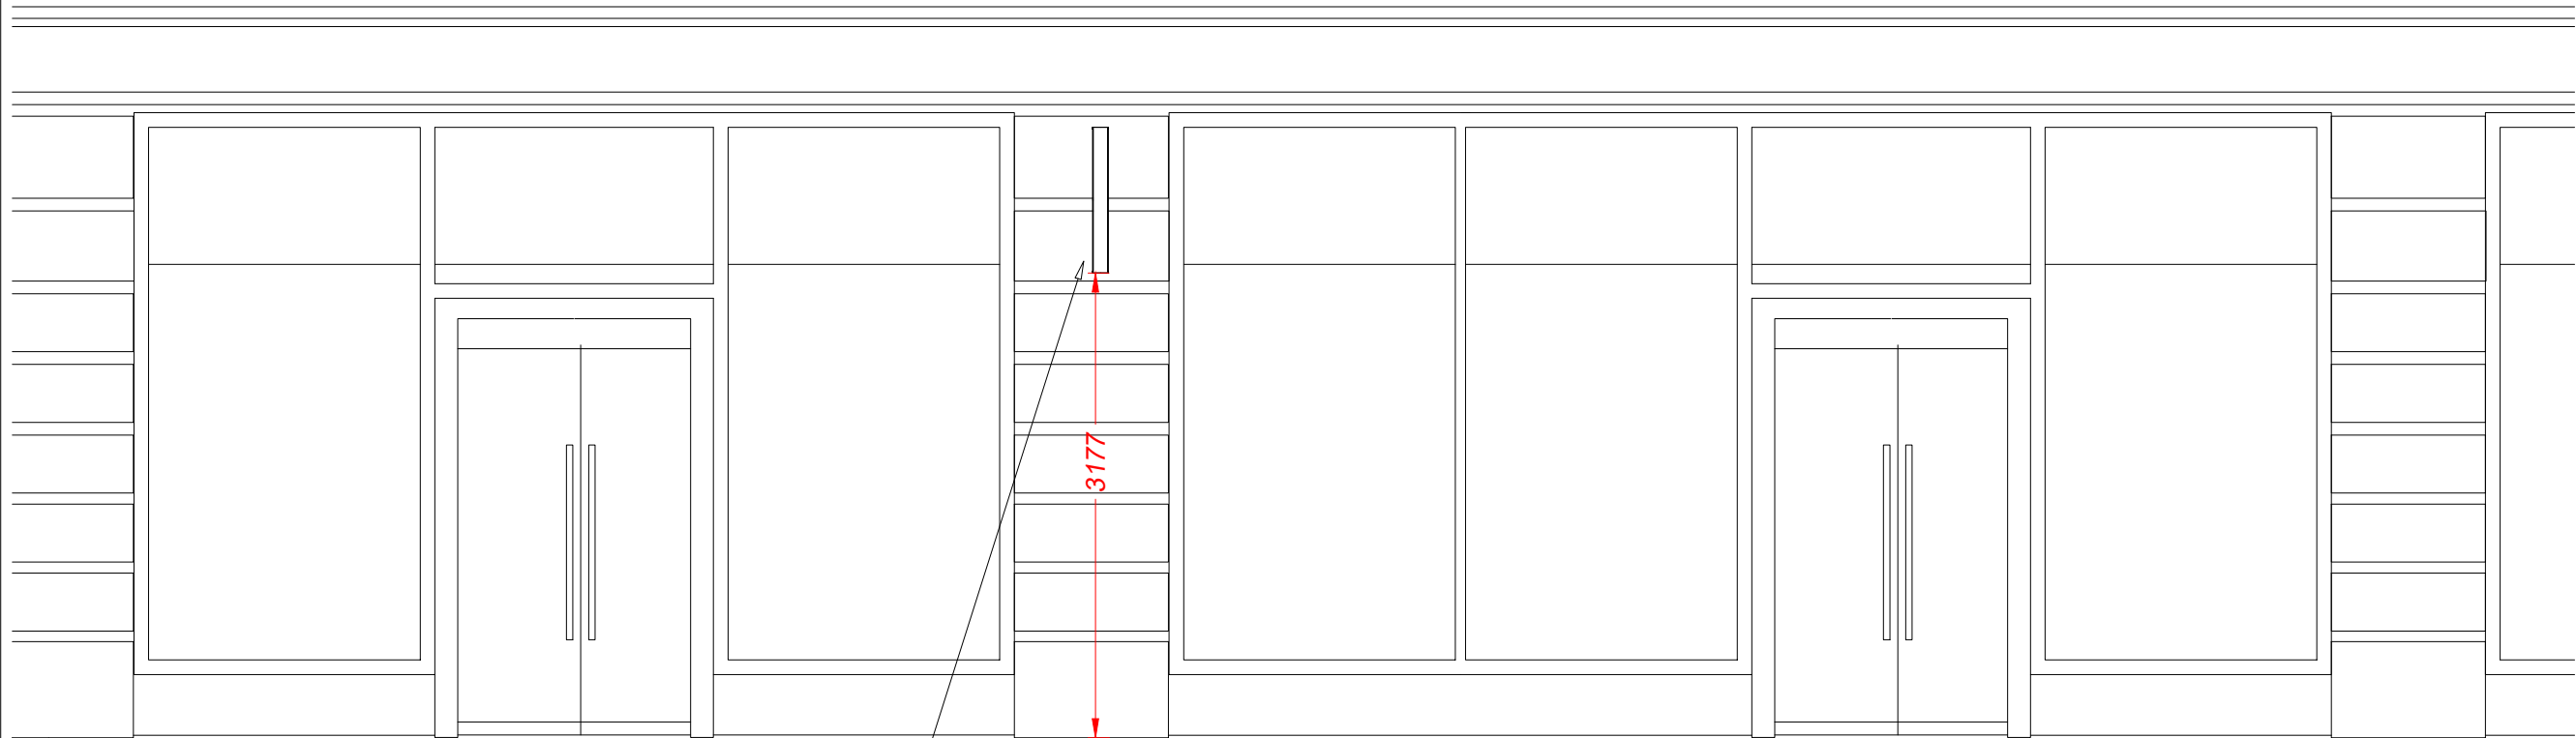

projected sign
position


Front Elevation
Scale 1:50

0m 1m 2m 3m 4m 5m

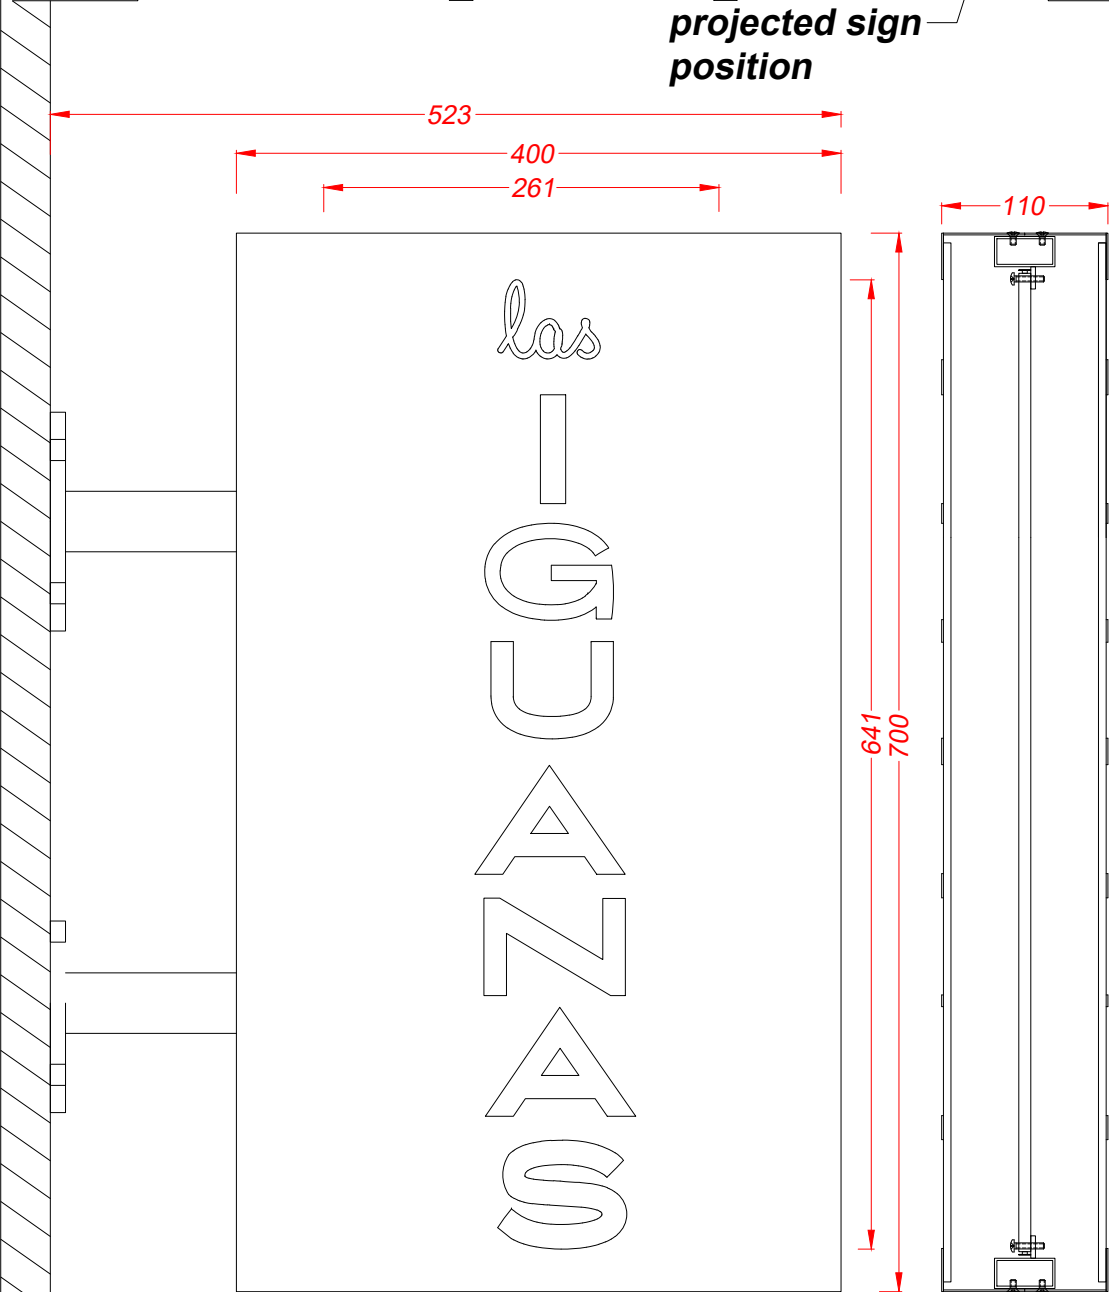

Projected Sign - 1 off
Scale 1:10
Manufactured from folded and welded 2.5mm aluminium panels finished black.
Fret cut text is backed with opal acrylic.
Text is internally illuminated via low energy yellow LEDs.
Steel inner frame is welded to two black steel 40x40mm SHS arms with black steel fixing plates.

0m 0.5m

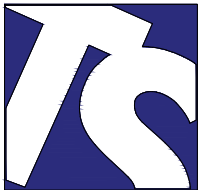

Technical Signs
Floor 1 - Unit 3
Hille Business Centre
132 St Albans Road
Watford, Herts, WD24 4AE
Tel: 01923 811999
Fax: 01923 811998
E-mail: info@technicalsigns.co.uk

Client Elaine's		
Address/Job details		
77 Kingsway Holborn WC2B 6ST		
Existing Signs		
Job No		
Drawn by DN	Date 05/08/24	
Scale As specified (A3)	Drawing No 596942-1	Rev