



GROUND FLOOR
PLAN EXISTING

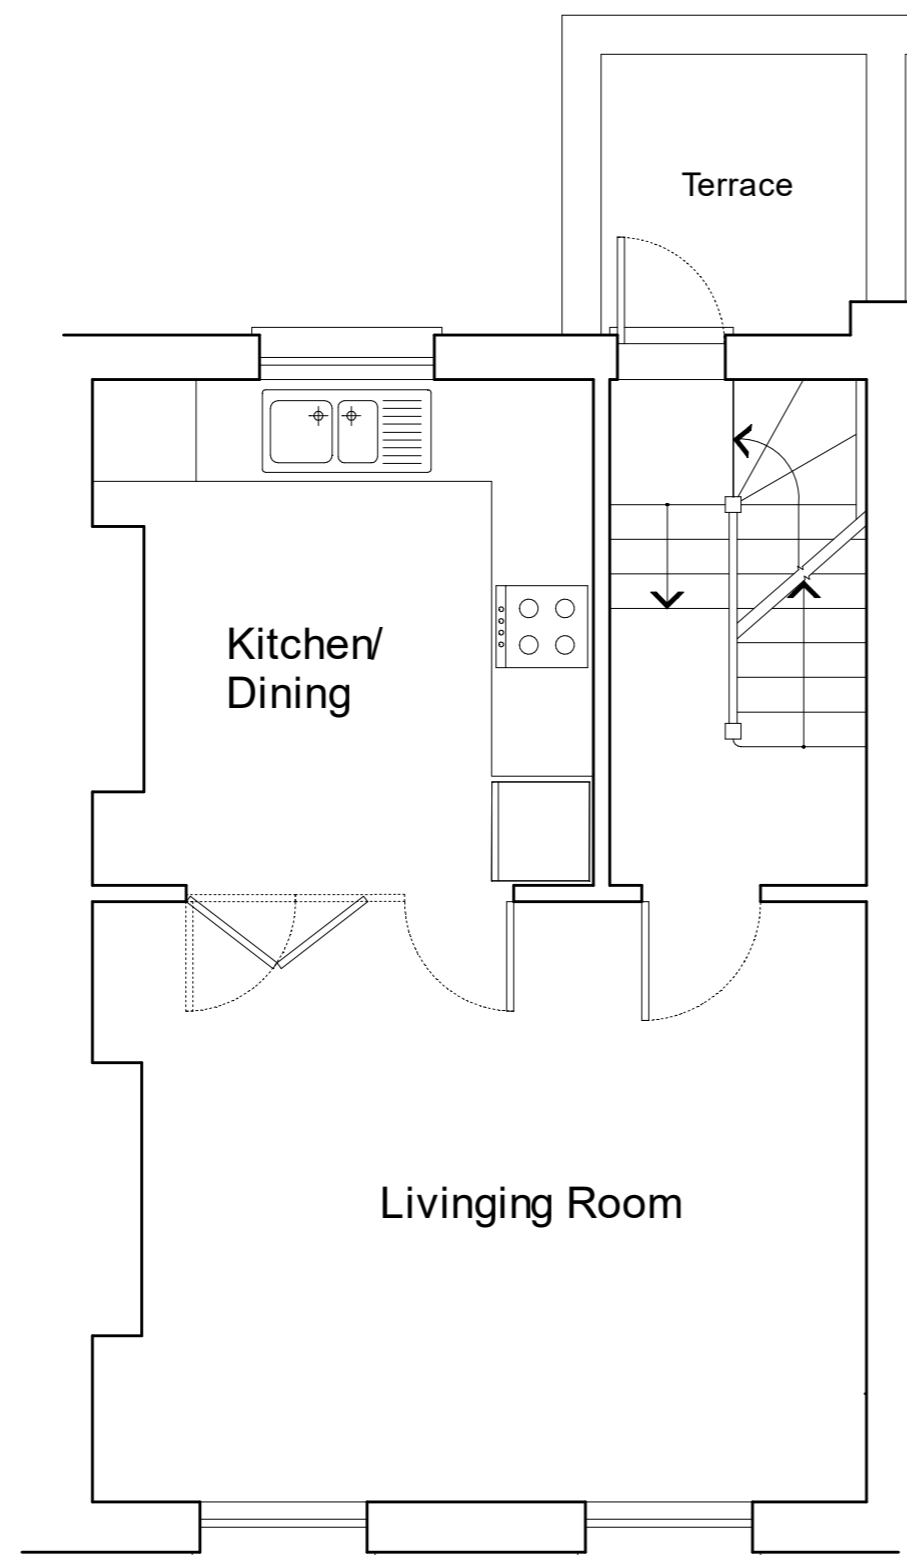

FIRST FLOOR PLAN
EXISTING

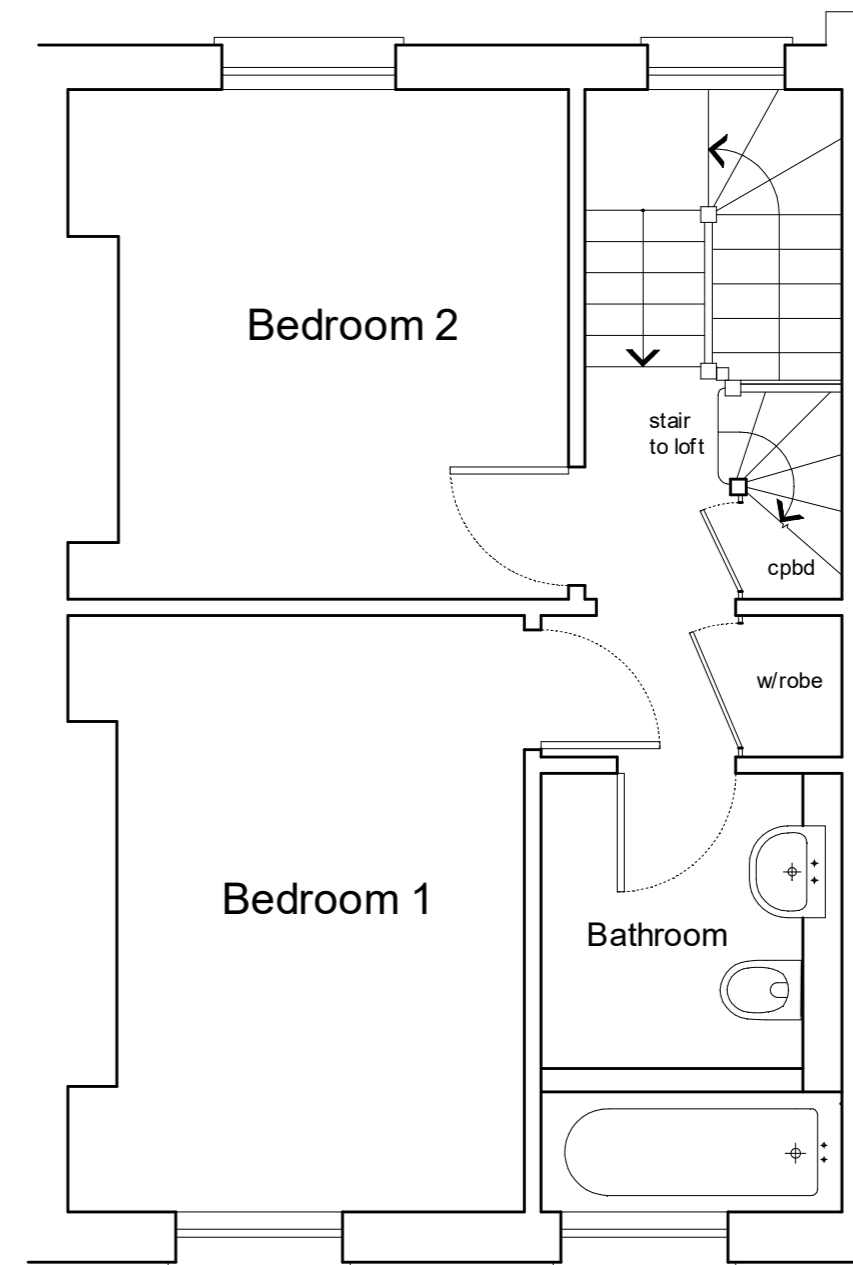

SECOND FLOOR PLAN
EXISTING

Date 23/08/2024

29BDS.PD#2 01

29b Doynton Street N19 5BX
Reinstatement and alterations

Ground, First and Second Floors
Existing Plans

Scale 1:50 @ A3

