





Site Location Plan

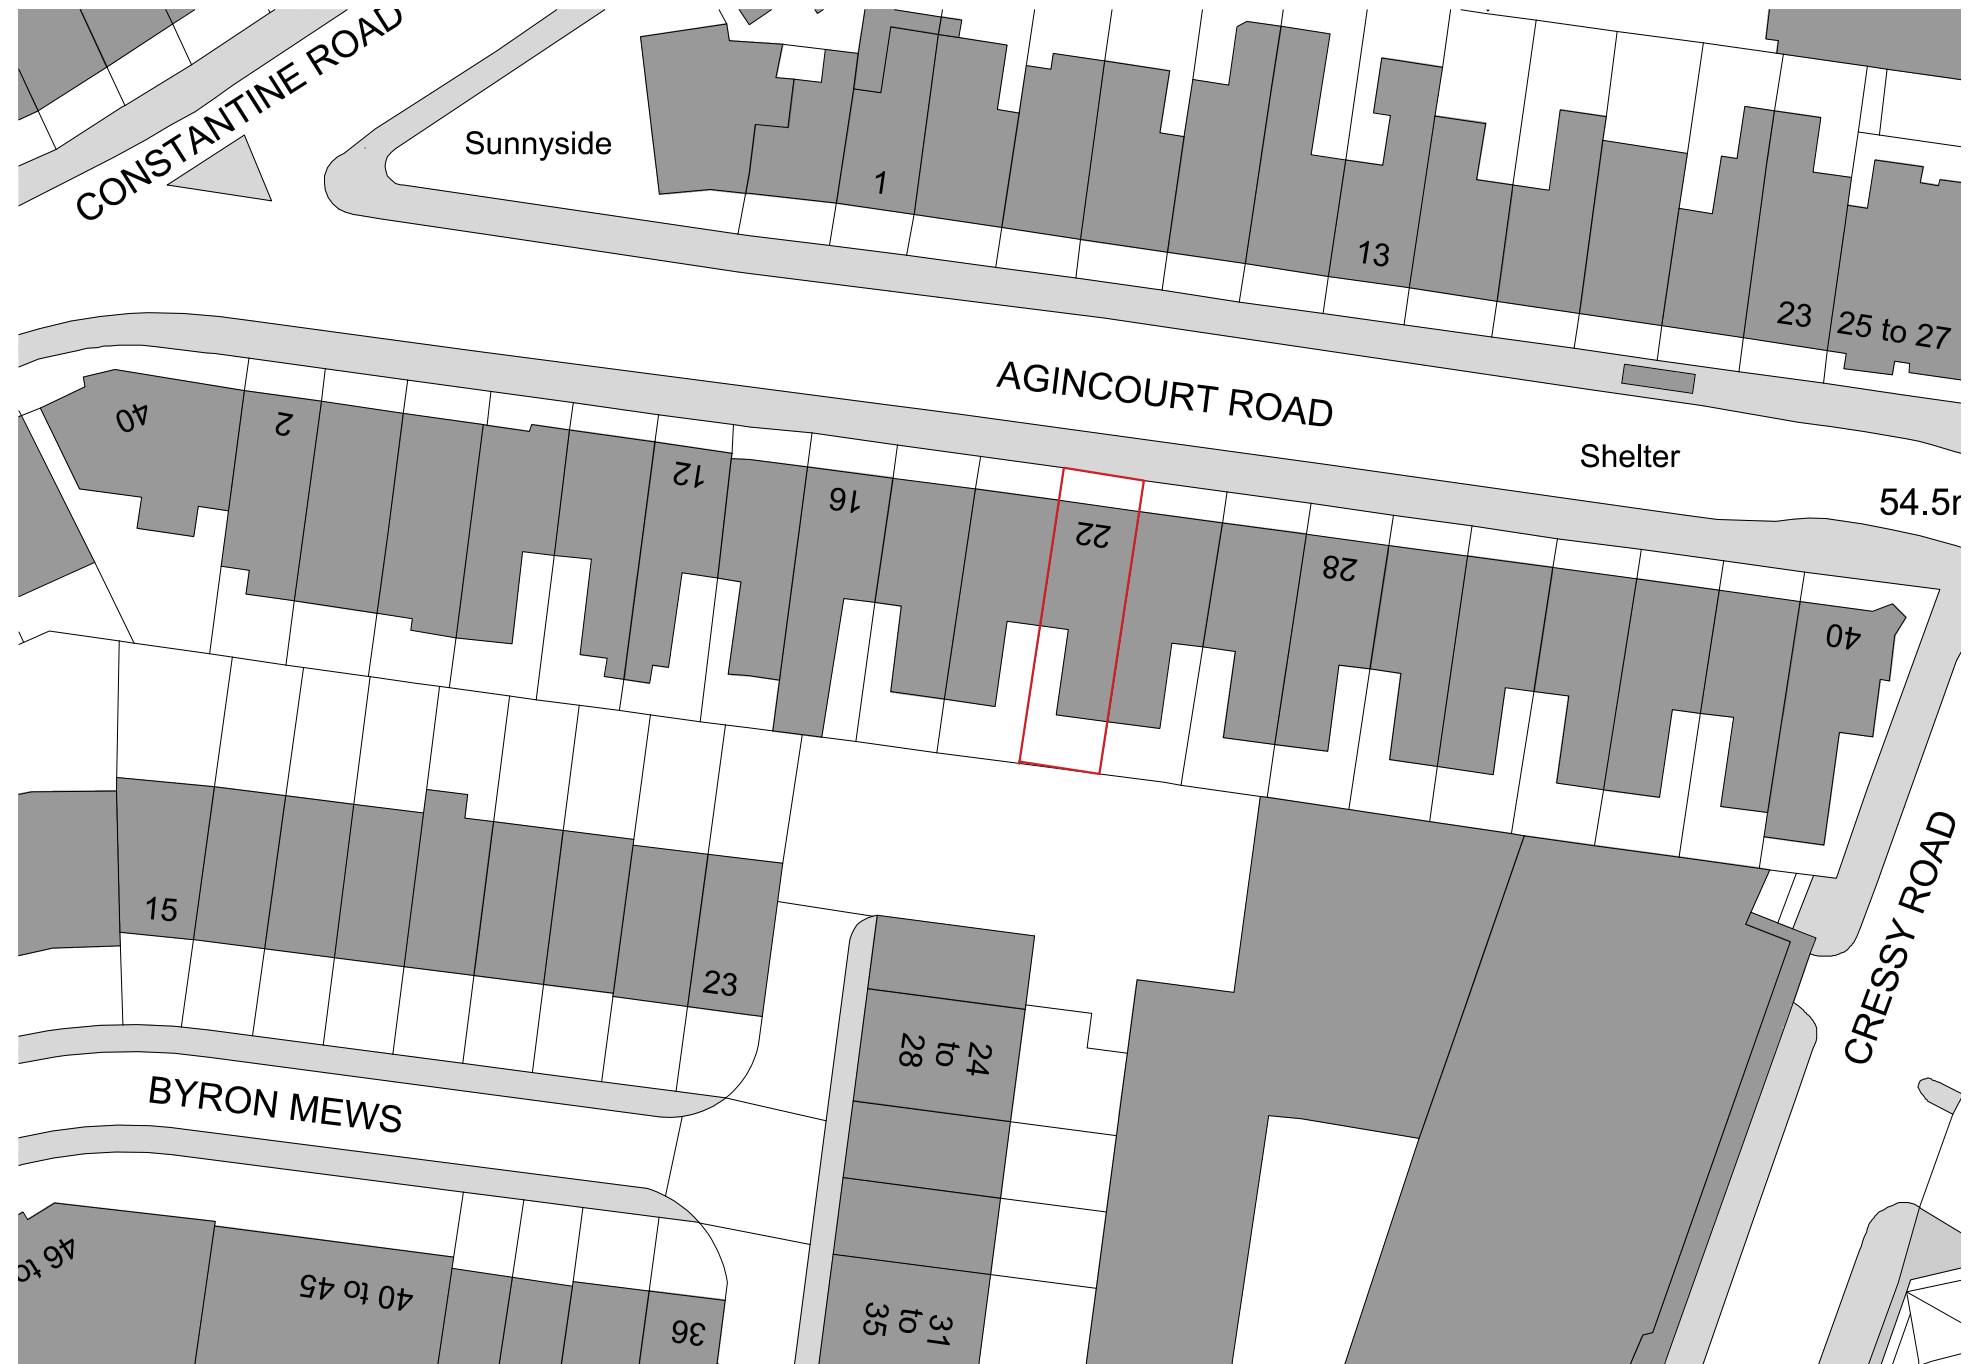

Block Plan

 

01	General Notes	
	1 This drawing is prepared solely for design and planning submission purposes. It is not intended or suitable for either Building Regulations or Construction purposes and should not be used for such.	
	2 Setting-out is based on outline survey only. All dimensions to be checked on site prior to construction/ordering.	
	3 Unless shown otherwise all dimensions are to structural surfaces and are in mm.	
	4 Unless shown refer to internal door schedule for door size. Door opening to be set out to give full specified architrave either side.	
	5 Refer to drawing number.	
6 Any discrepancies between the Engineer's and Architect's drawings must be verified with the architect		

Rev	Date	Description	By	Chkd

Client	Seven Six Capital Ltd
Site	22 Agincourt Road NW3 2PD

Project	Internal Reconfigurations + Alterations to Rear Elevation
Drawing Title	Site Location Plan

 North	Date	June 24'	Scale	Shown	Status	Planning
	9130 - 001					
	Revision					

