


© Crown copyright and database rights 2022 OS 100035409

Location Plan

1 : 1000

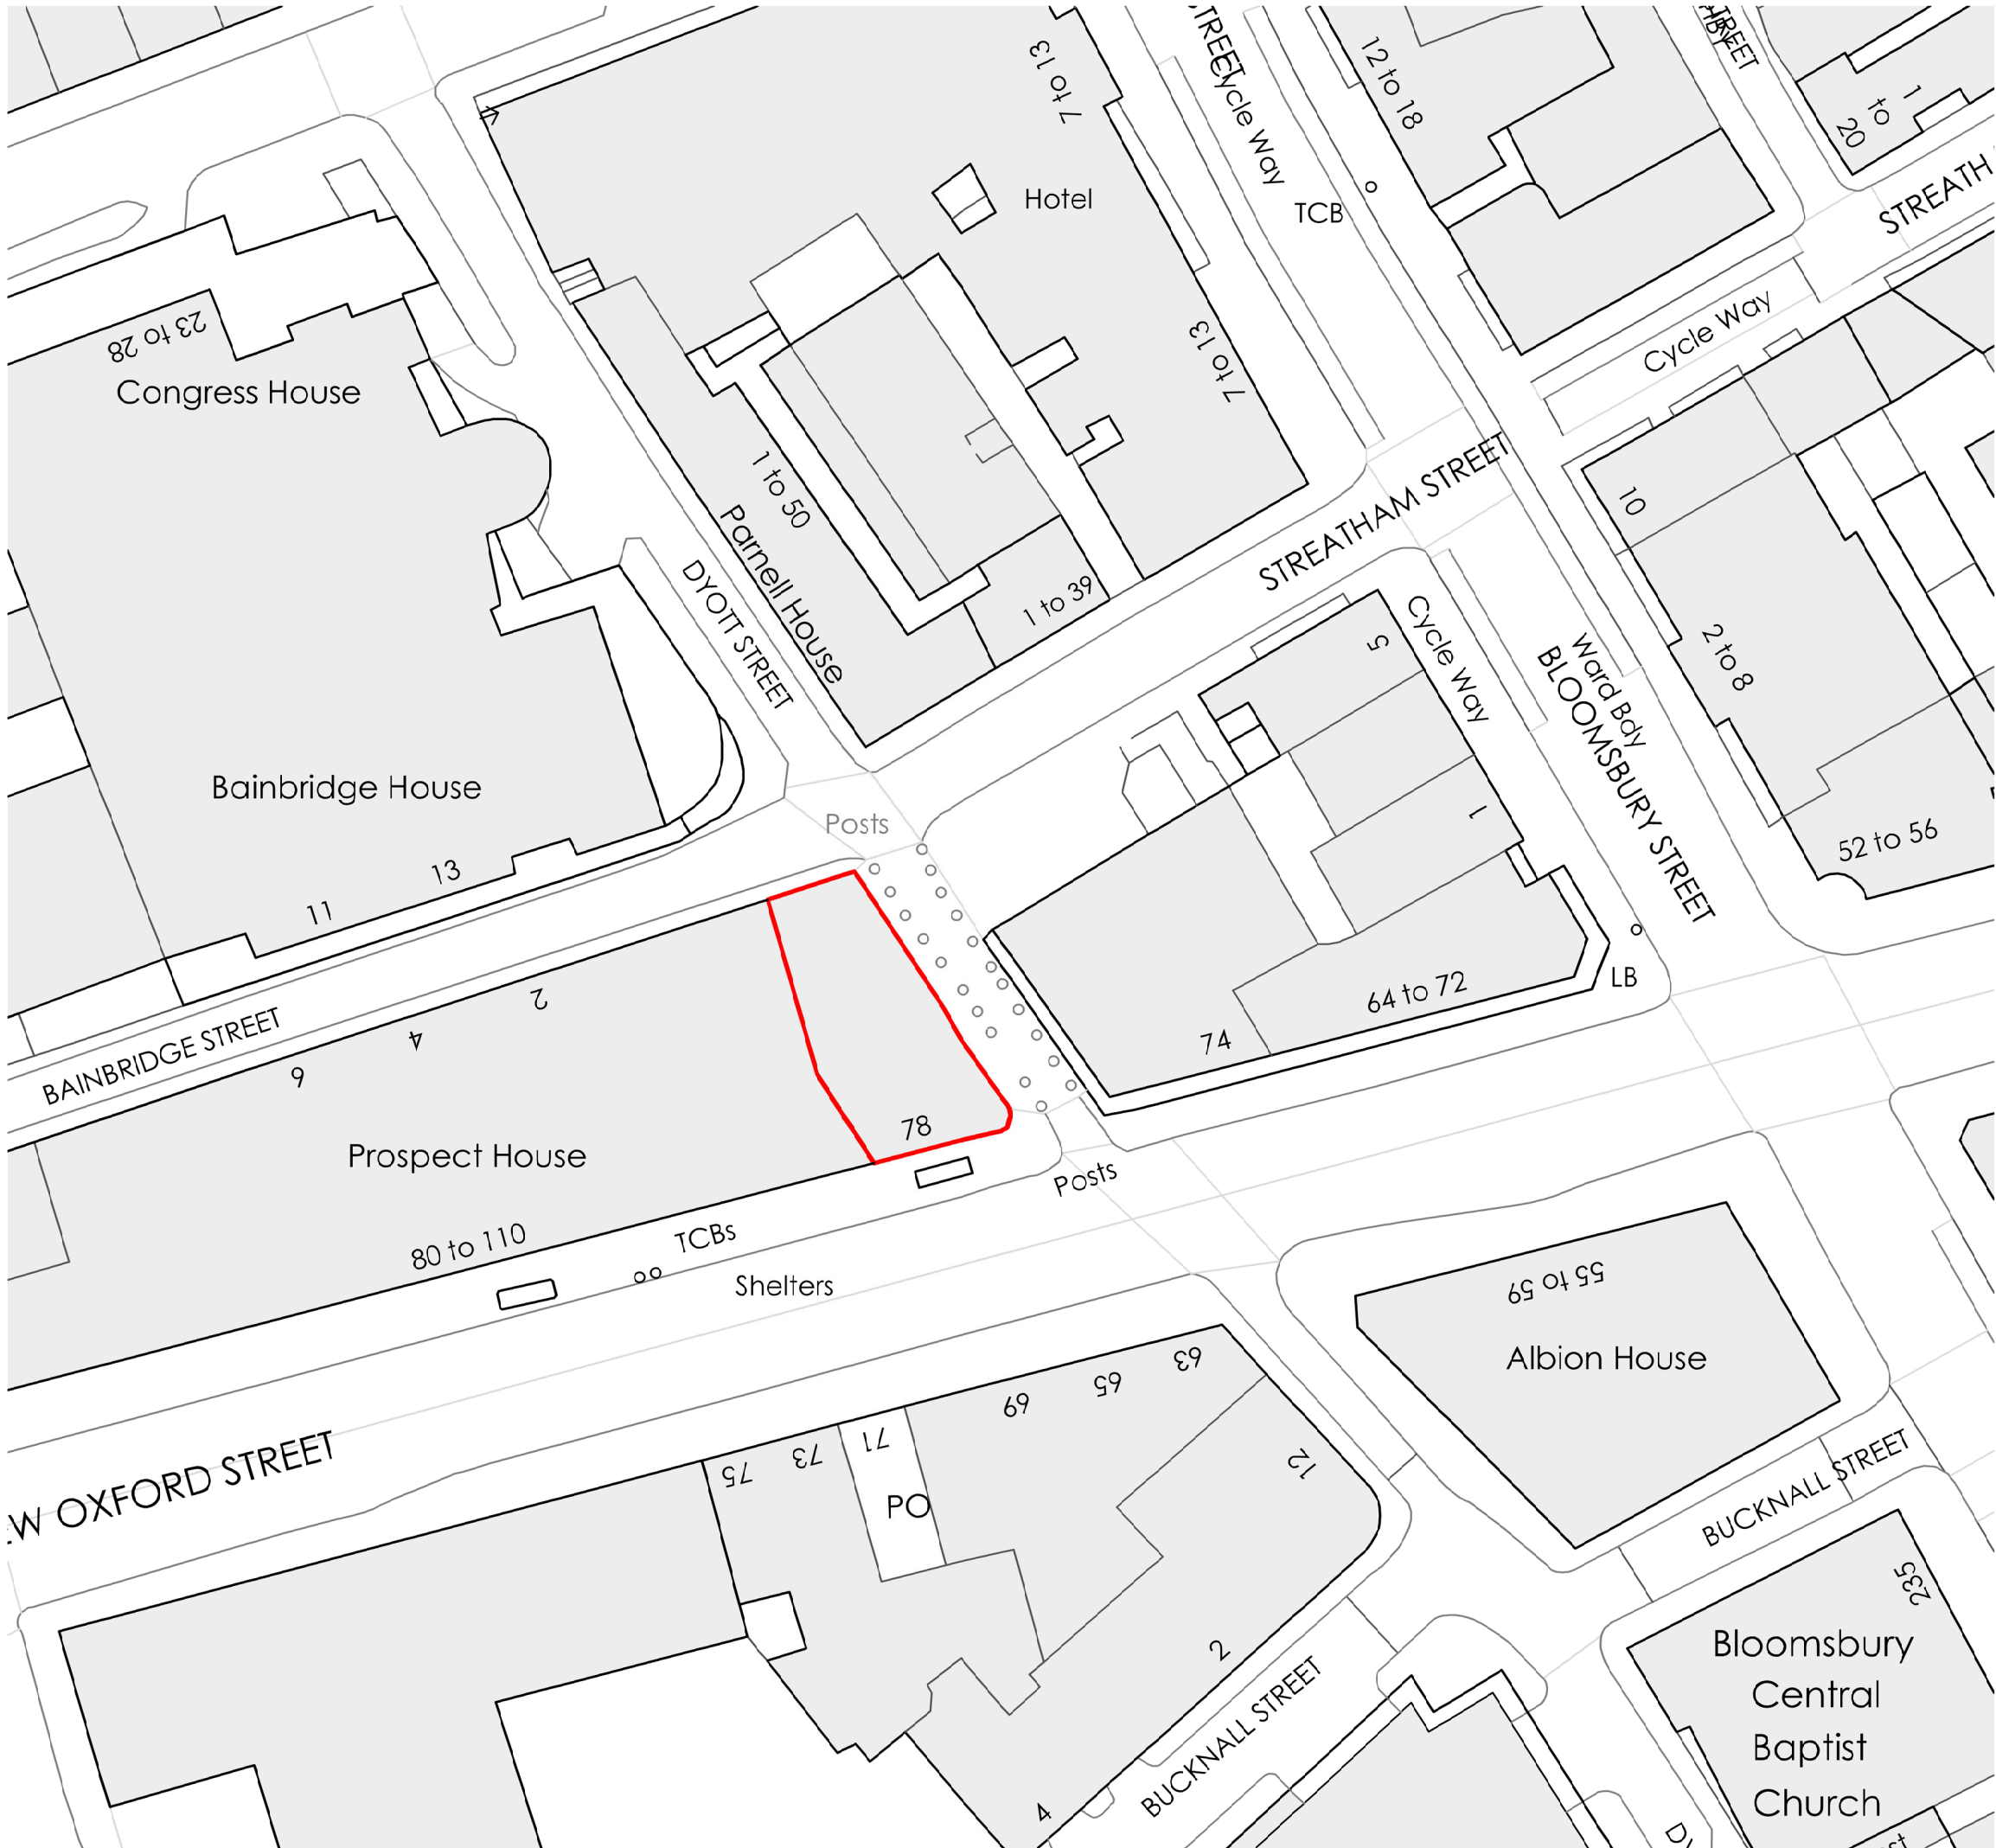

Site Plan

1 : 500

Zone:
01

Status:
P1


The contractor must check dimensions on site. Only figured dimensions to be worked from.

Any discrepancies must be reported to the architect before proceeding

DRAWING CONVENTIONS:

For ease of reading, View Tags (Elevation, Section markers etc.) indicate last 4 digits of Document no. only

NOTES:

 

A	Planning Issue	23.08.2024	GTH
Rev.	Description	Date	Checked by

REVISIONS

PROJECT TITLE:
New Oxford Street

DOCUMENT TITLE:
Location and Site Plans

DRAWING NO.: 155-GTH-01-ZZ-DR-A-8000 STATUS: P1 REVISION: A SCALE @ A1: 1:100; 1:500

FIRST ISSUE DATE:
23/08/24

This drawing is © copyright by Richard Hopkinson Architects and Platform 5 Architects Ip