



The contractor must check dimensions on site. Only figured dimensions to be worked from.

Any discrepancies must be reported to the architect before proceeding


DRAWING CONVENTIONS:

For ease of reading, View Tags (Elevation, Section markers etc.) indicate last 4 digits of Document no. only


NOTES:

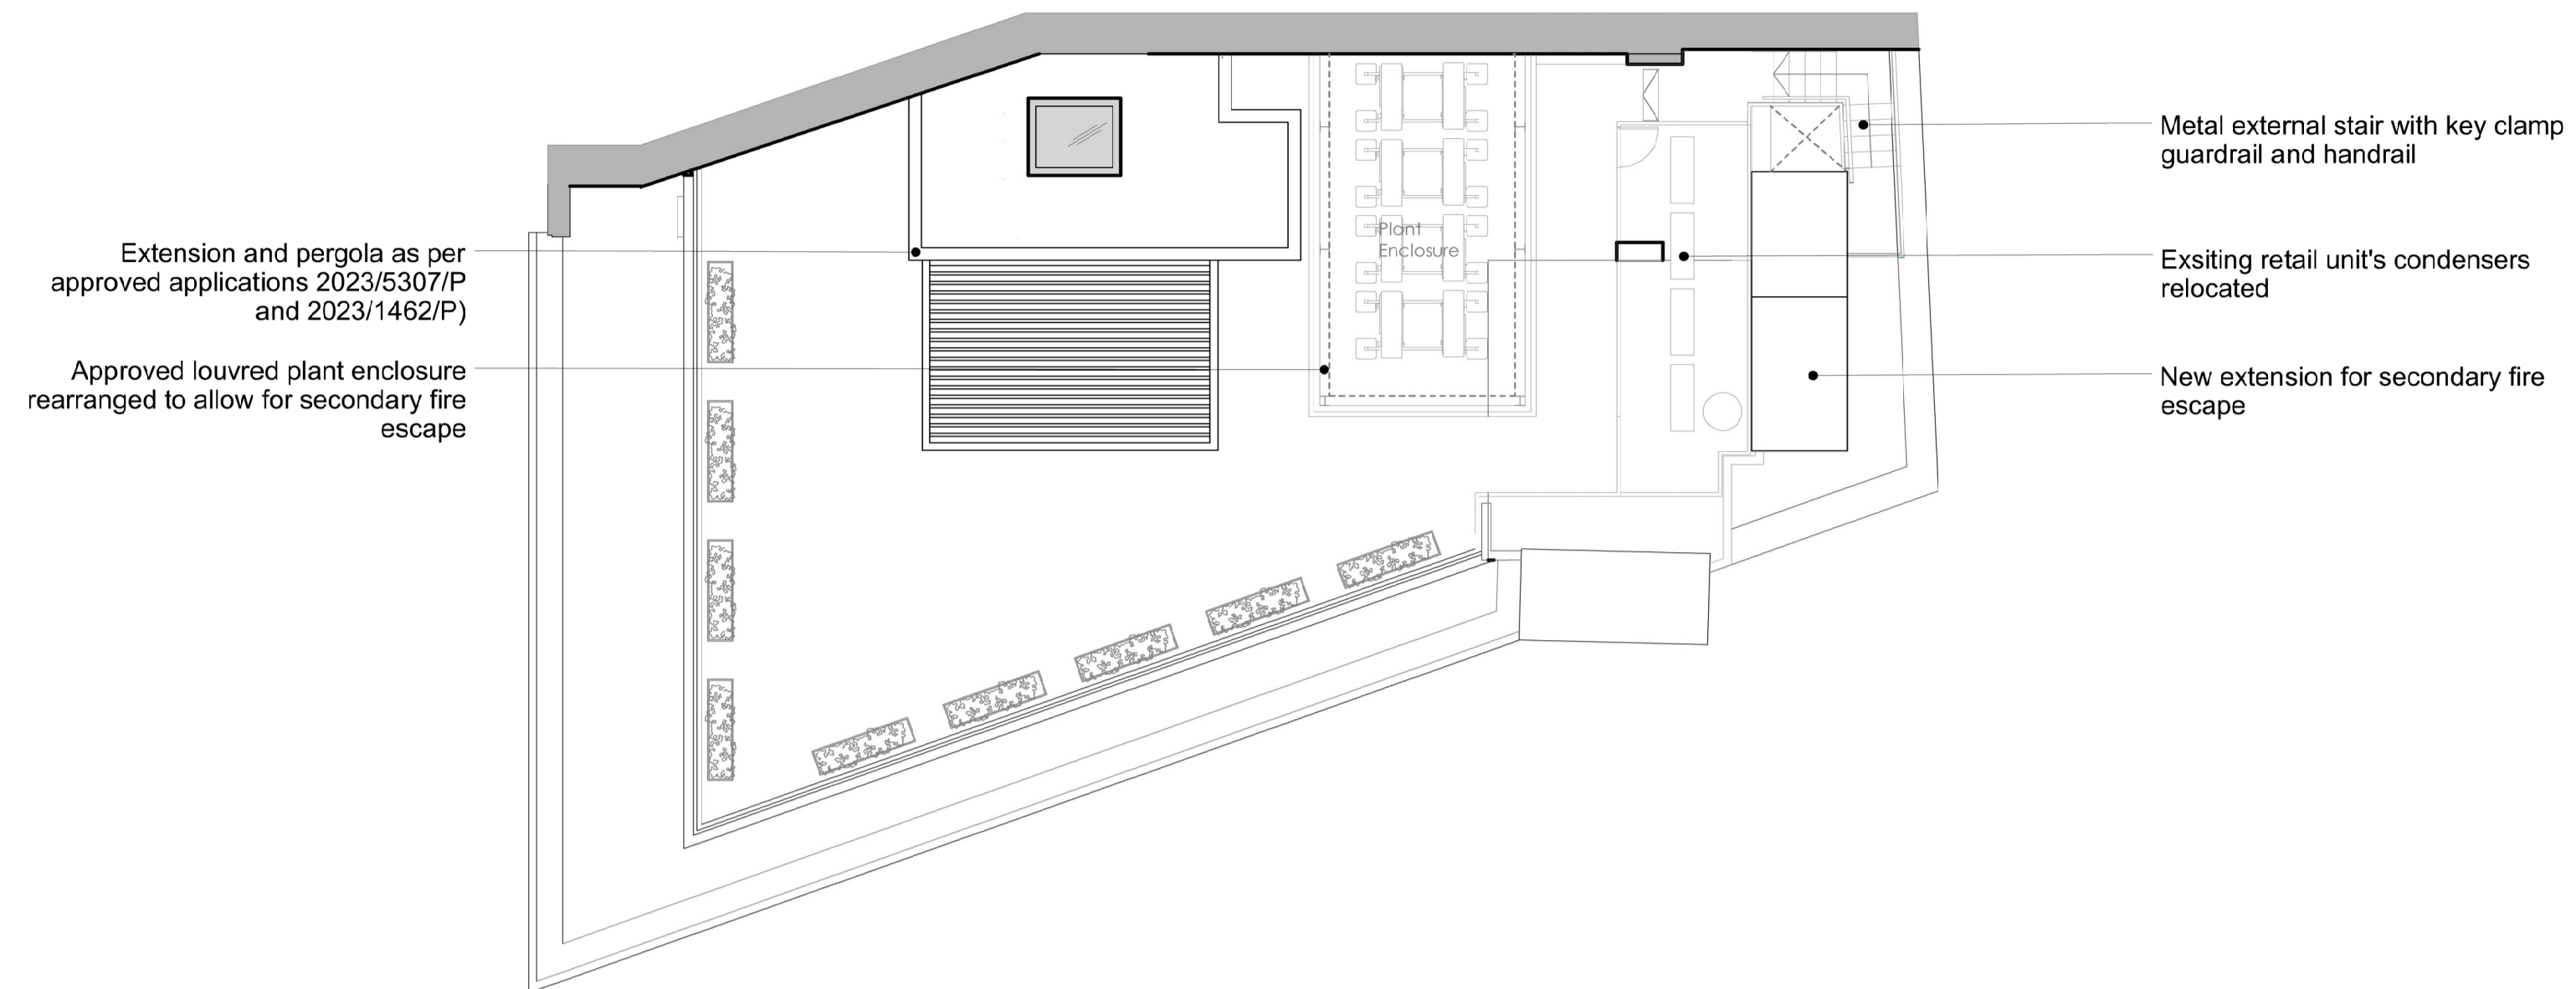 

3 Proposed Roof Plan of Staircase Extension
1 : 100

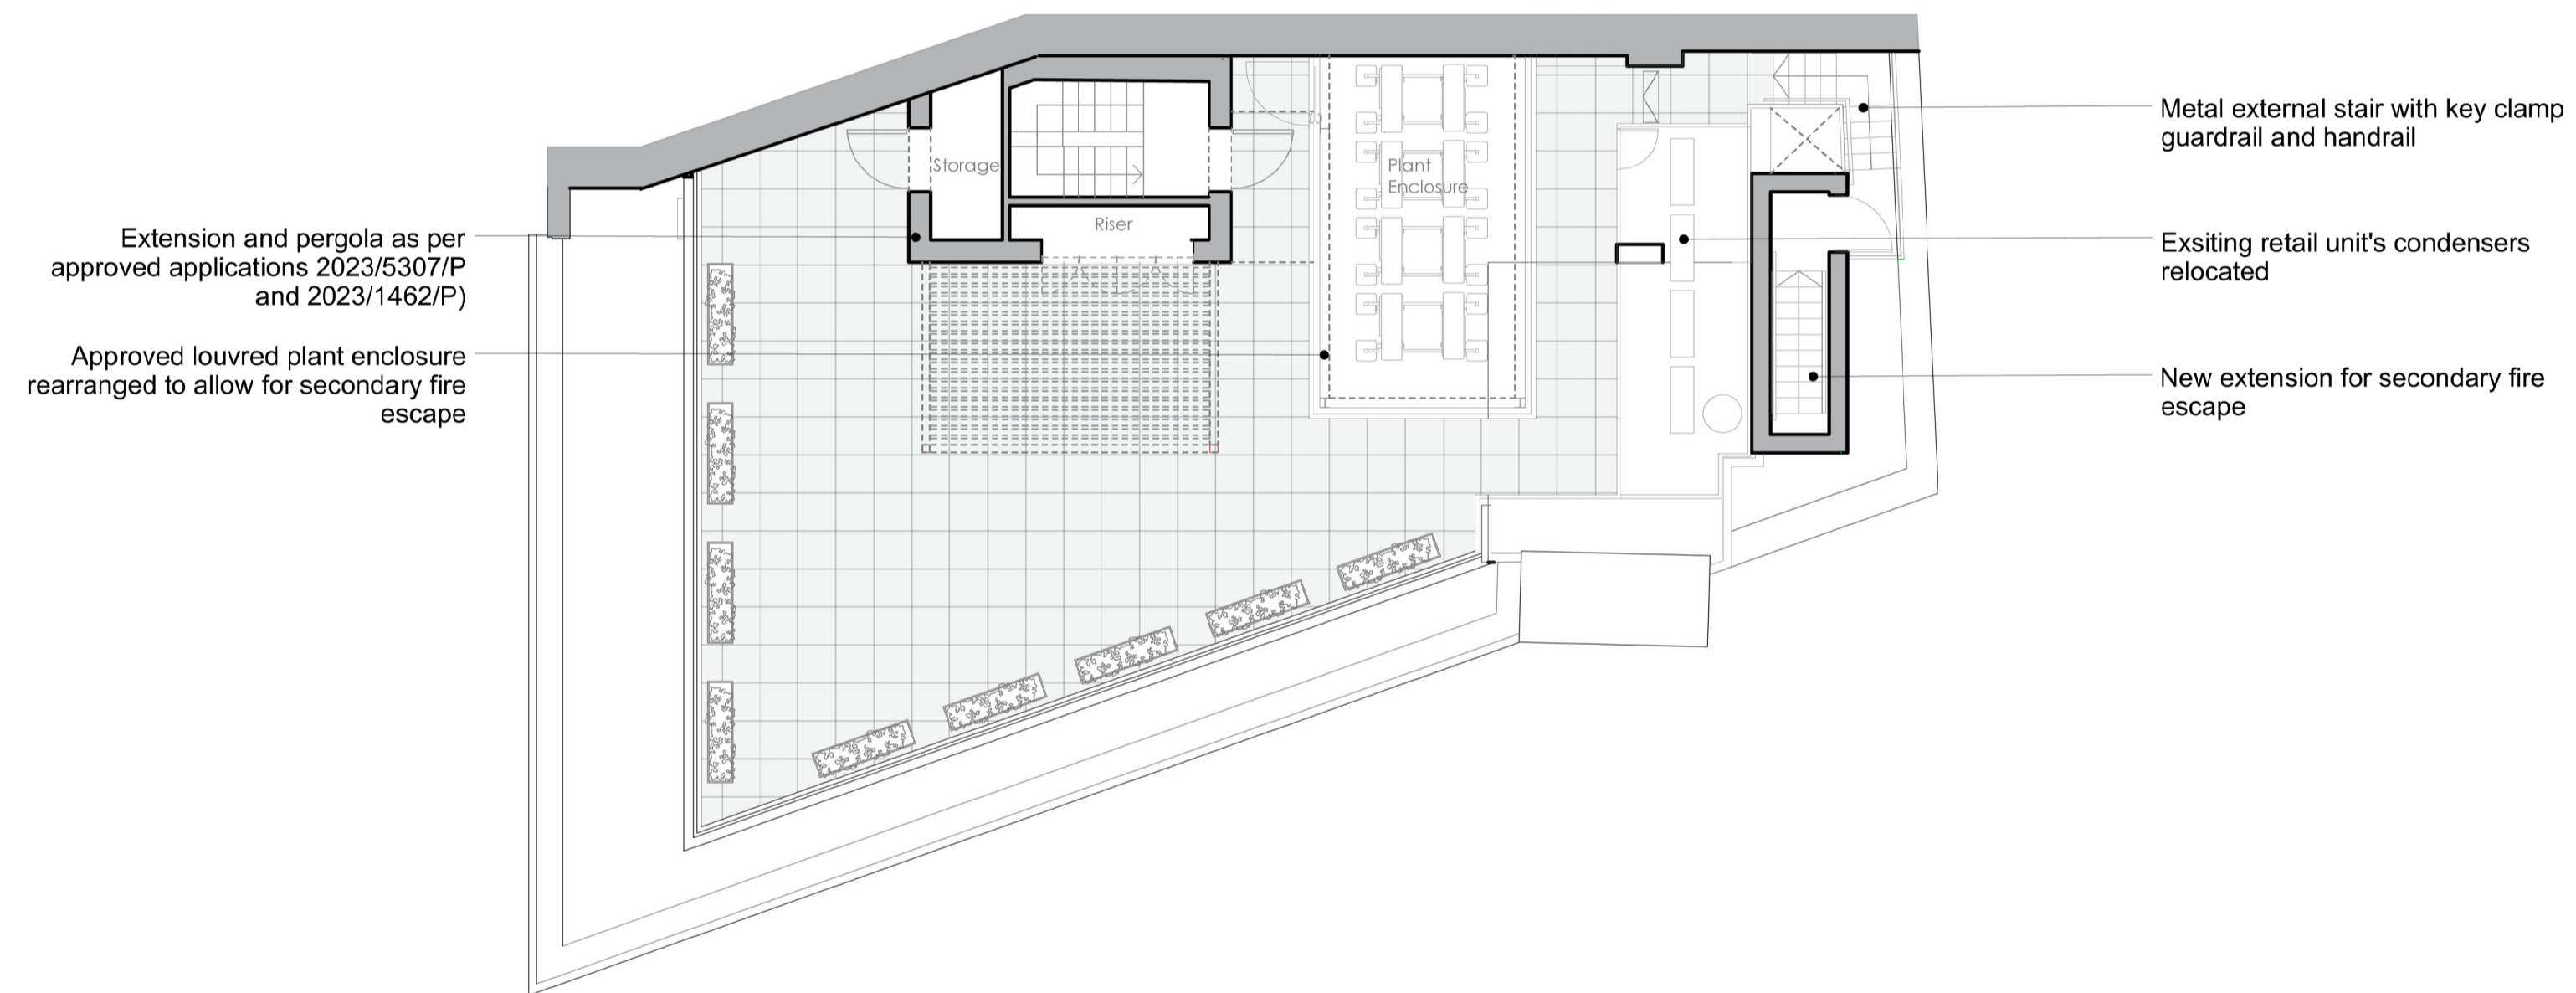

2 Proposed Roof Plan
1 : 100

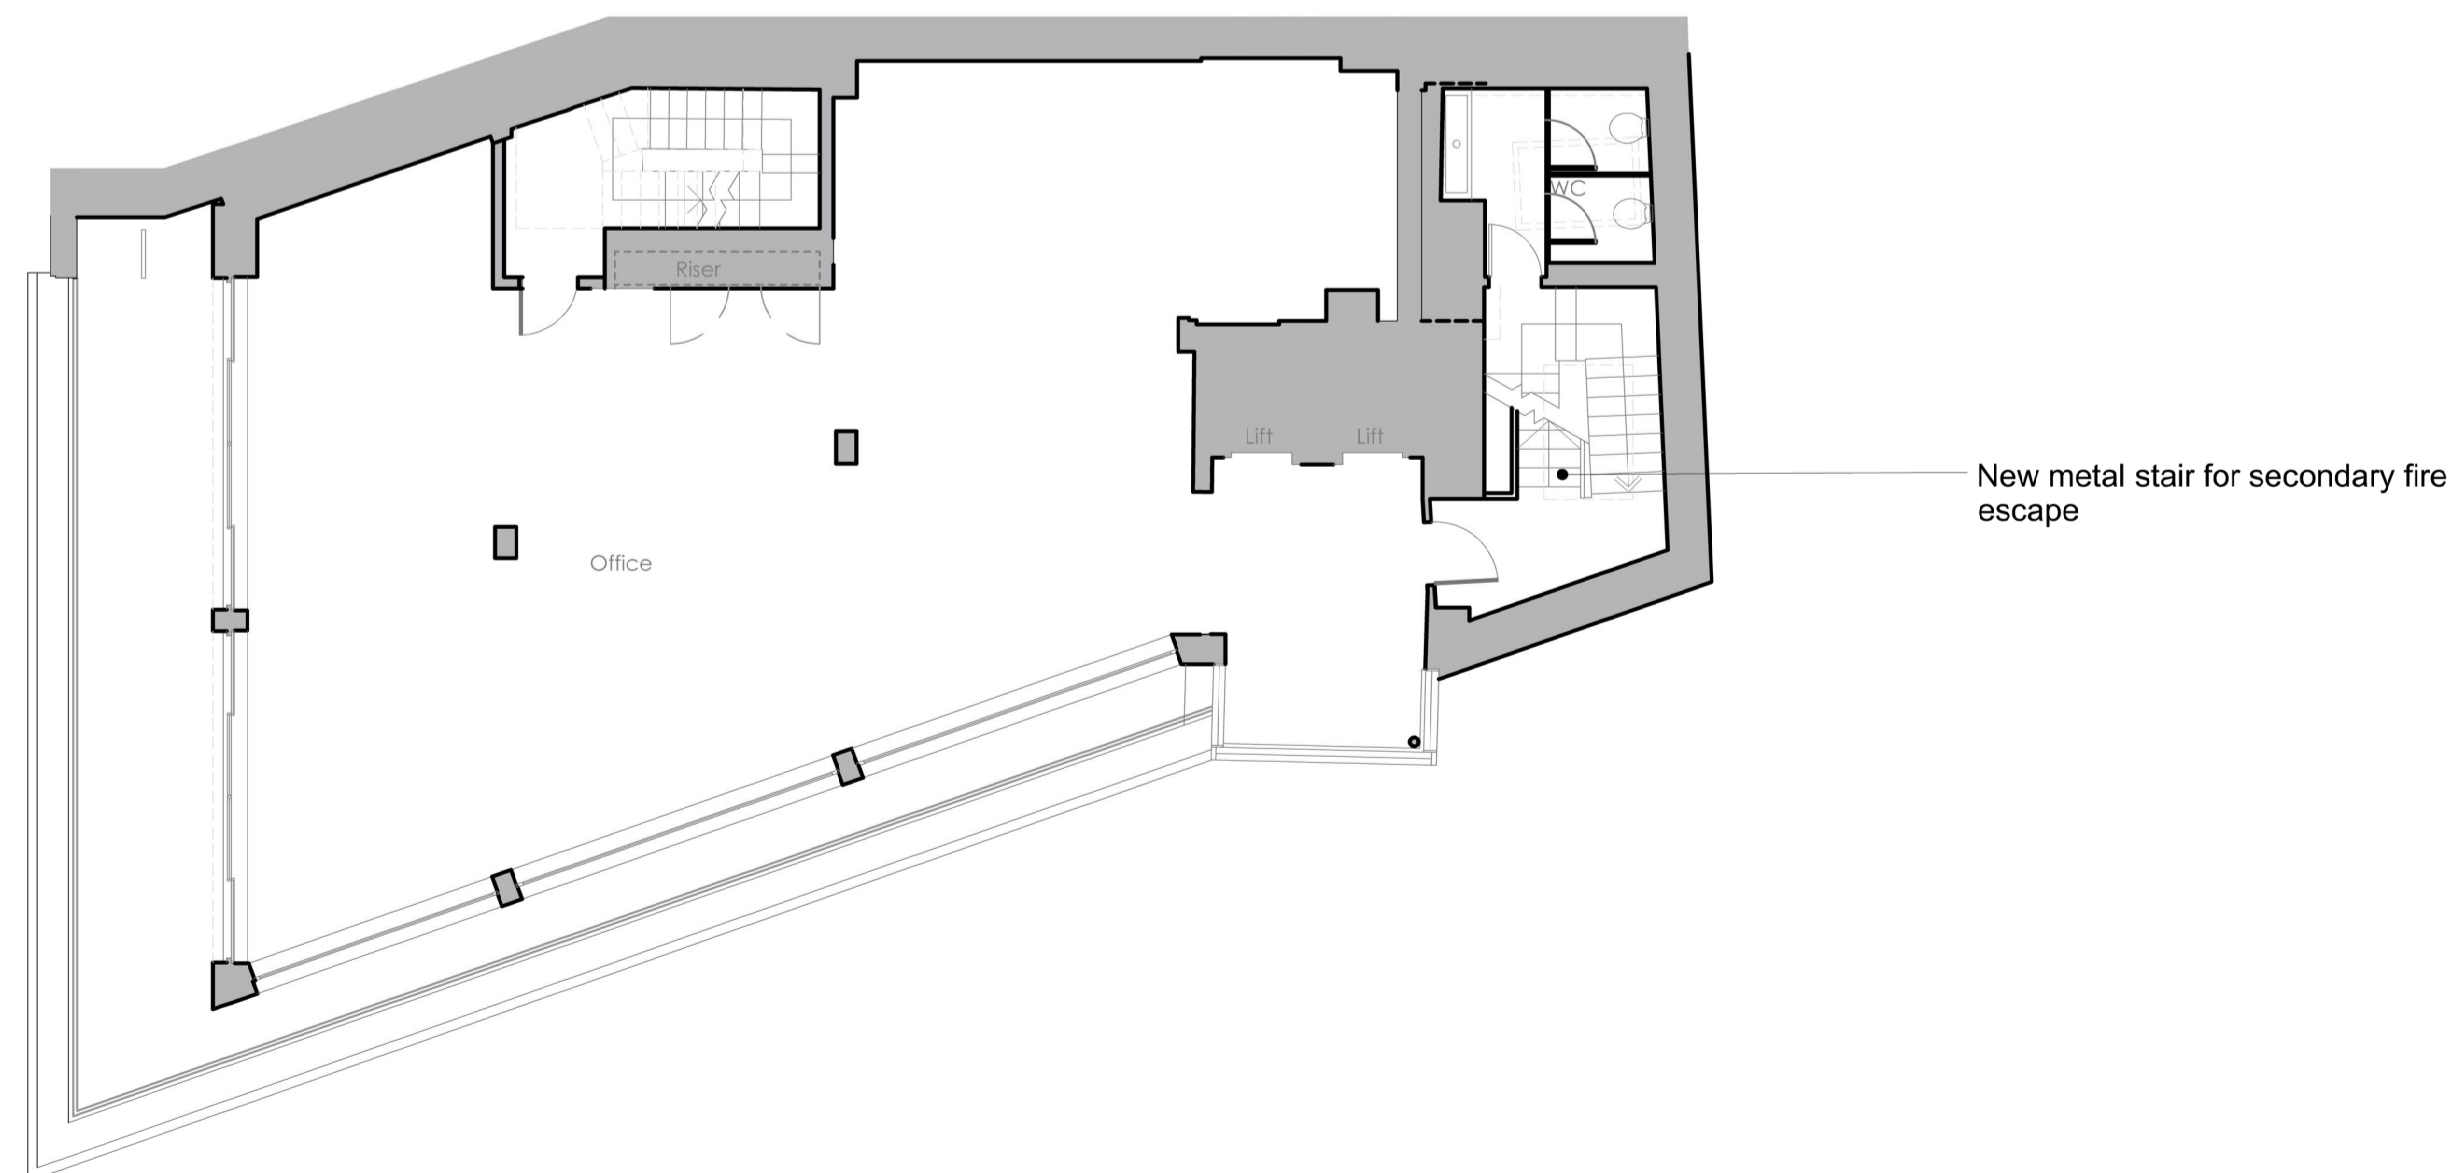

1 Proposed Seventh Floor Plan
1 : 100

A	Planning Issue	23.08.2024	GTH
Rev.	Description	Date	Checked by

REVISIONS

PROJECT TITLE:
New Oxford Street

DOCUMENT TITLE:
Proposed Plans

DRAWING NO.:	STATUS:	REVISION:	SCALE @ A1:
155-GTH-01-ZZ-DR-A-8005	P1	A	1:100

FIRST ISSUE DATE:
23/08/24

This drawing is © copyright by Richard Hopkinson Architects and Platform 5 Architects Ip