



1. Drawings copyright of © Architectural Vistadesigns Ltd
2. Drawings not to be used without written consent.
3. Planning drawings should not be used for the purpose of construction or working drawings.
4. Drawings are for information only and do not constitute a contract.
5. All dimensions must be checked and verified on site before commencing works.
6. OS data may have been used for the purpose of a Planning submission.


Revisions		
Rev.	Date	Comments

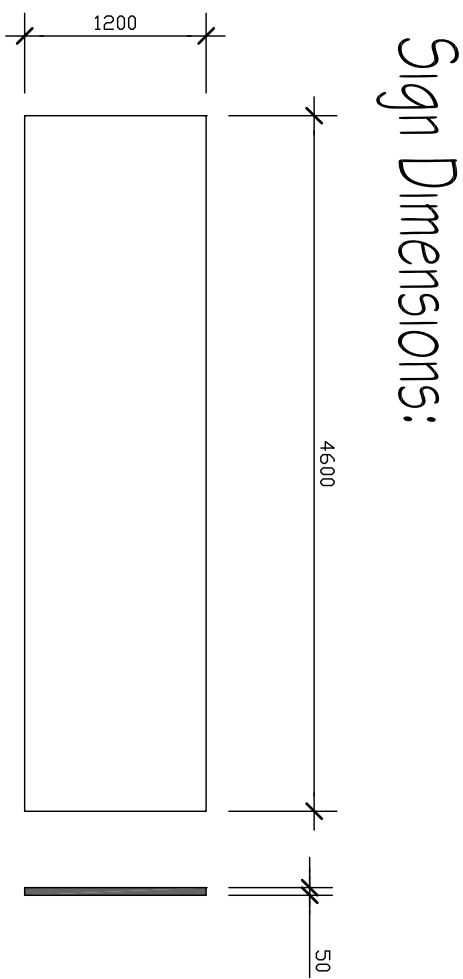


Fascia sign over shop front

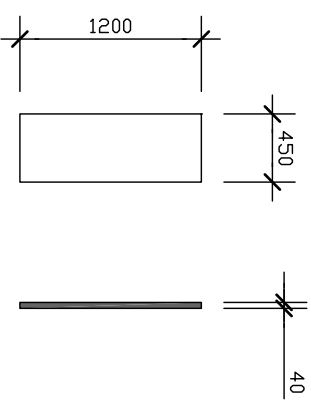

Menu sign

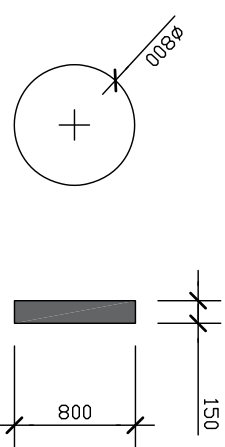


Projecting sign

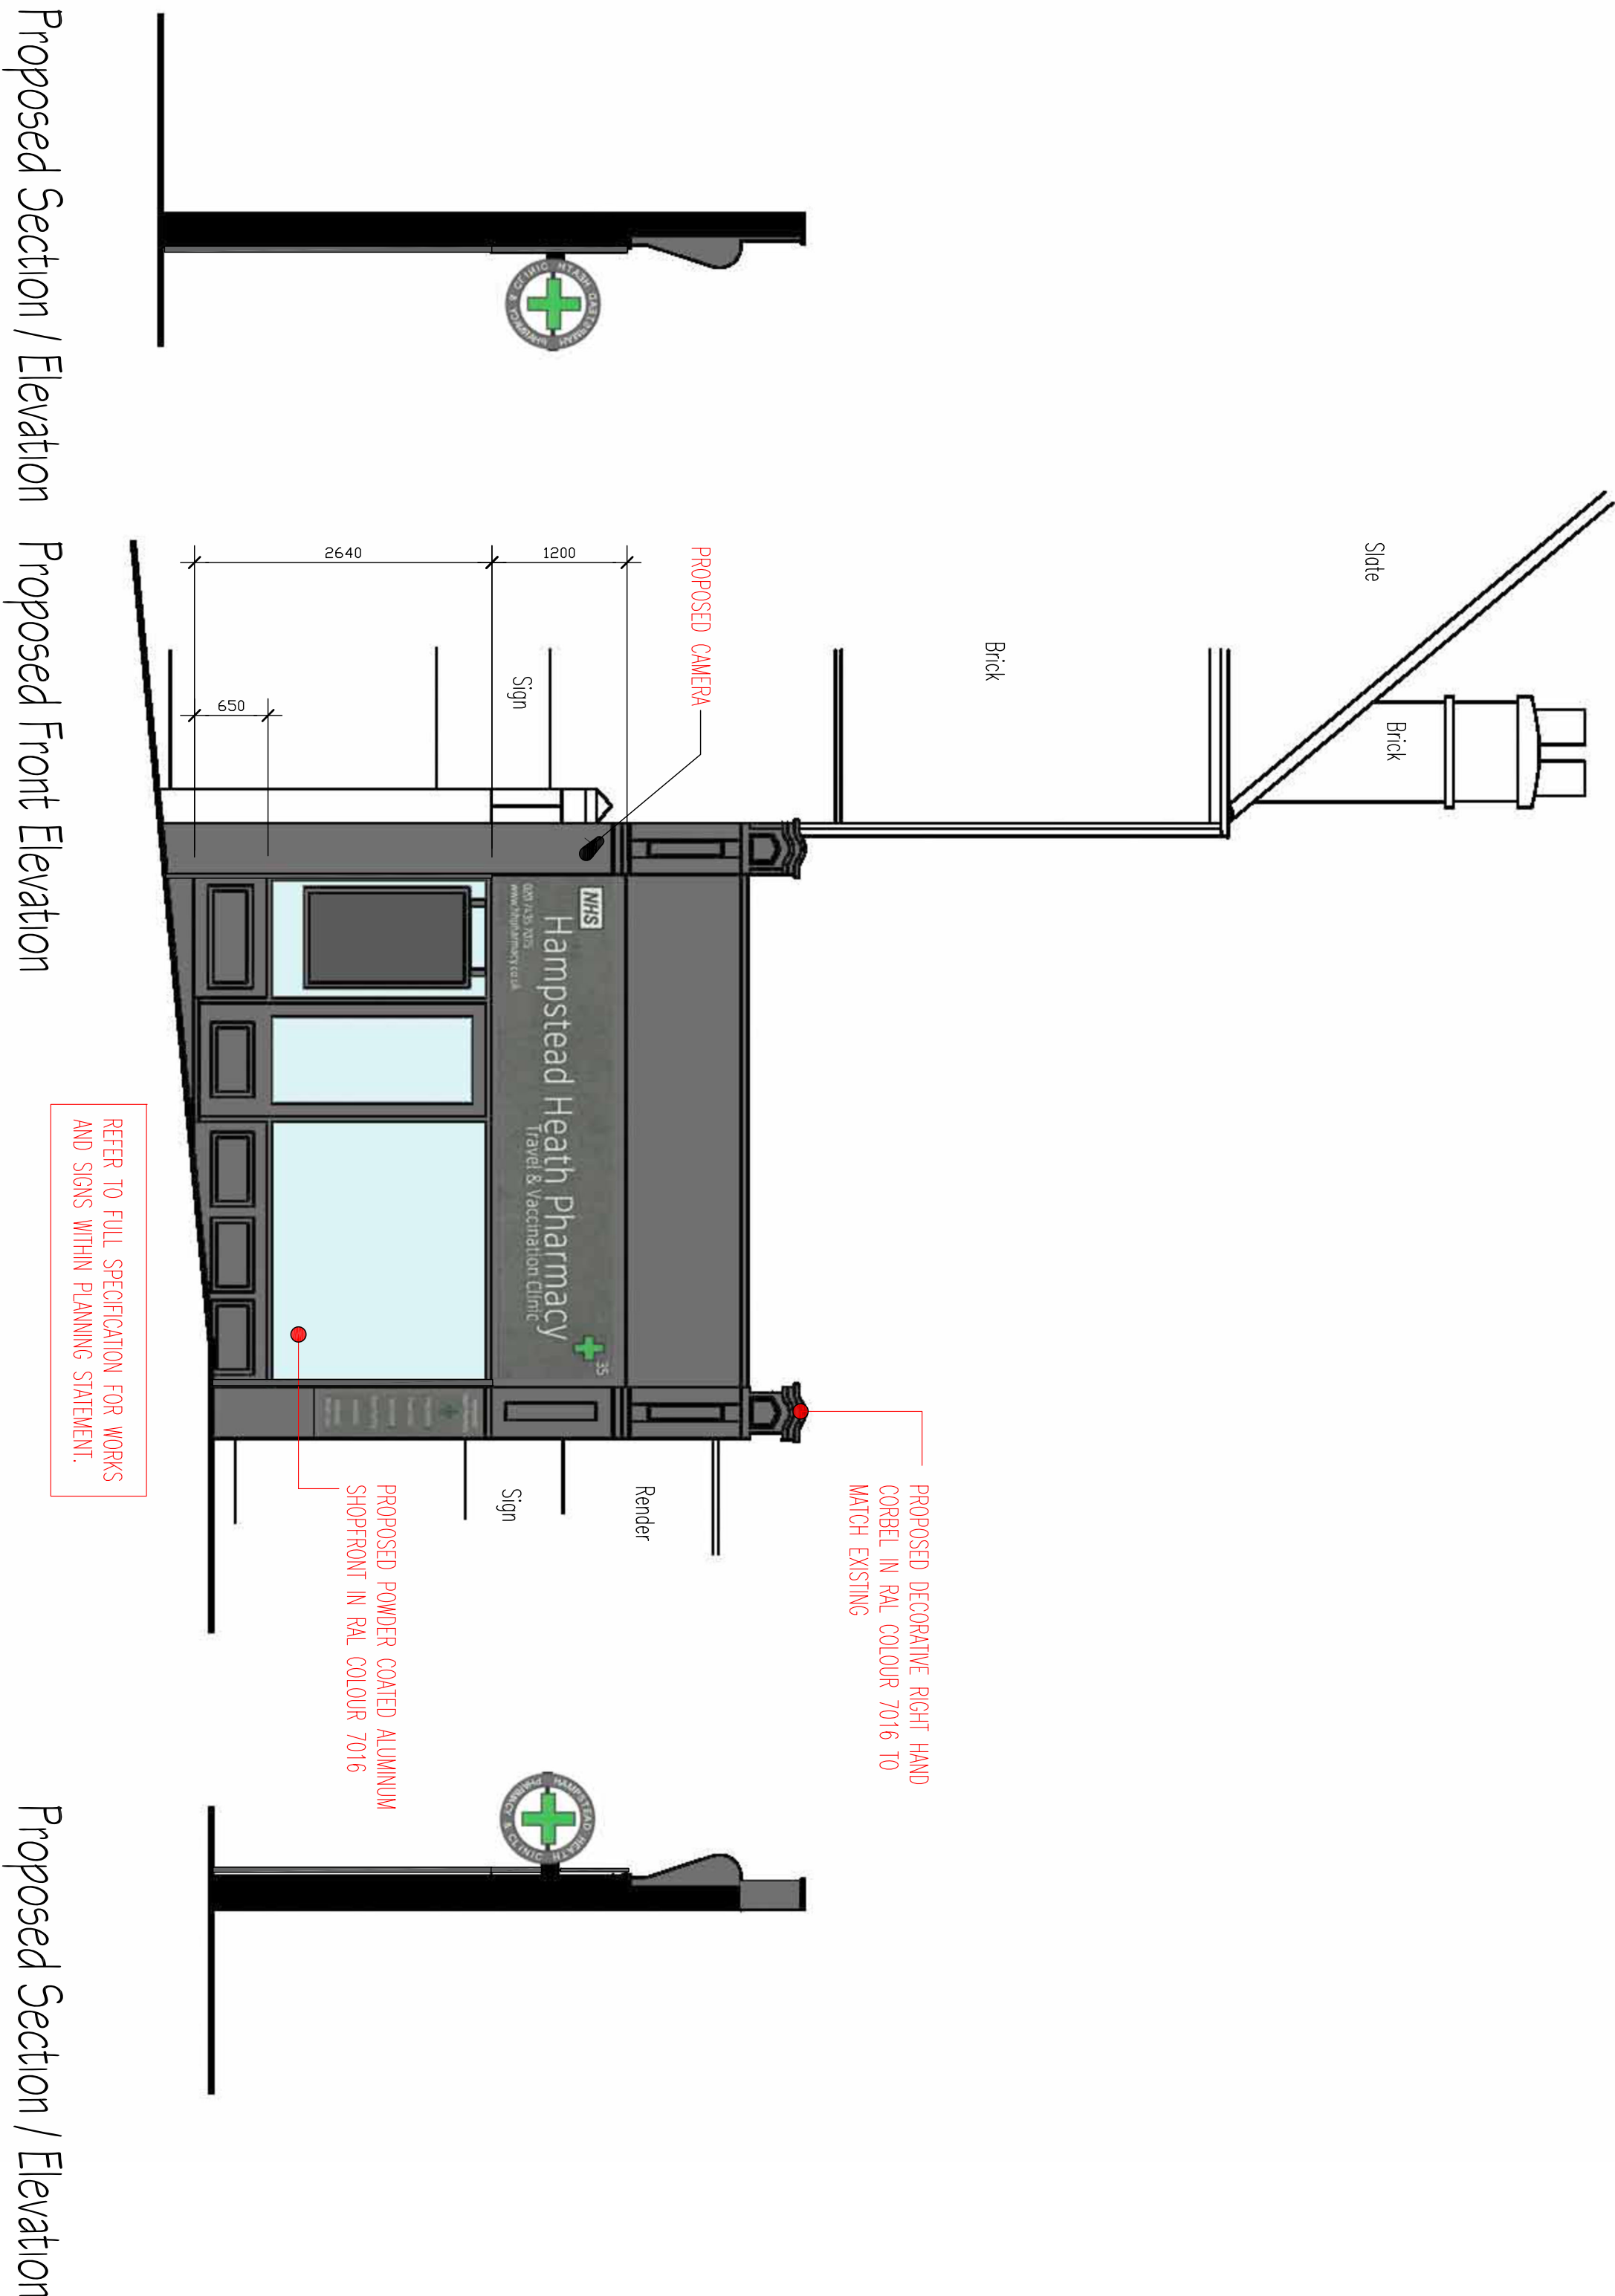

Proposed Section / Elevation

Proposed Front Elevation

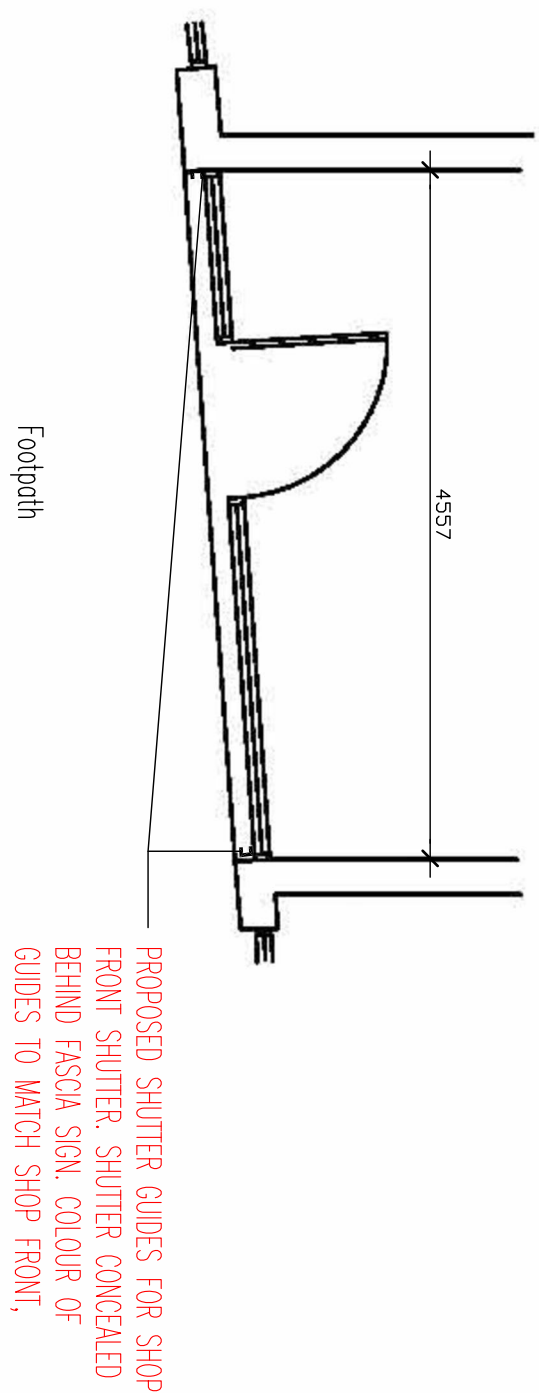

Footpath

Proposed Plan

0 5 metres
(1:50)

A

V

D

H

N

ORTH

CIAT

CHARTERED PRACTICE

ArchitecturalVistadesigns Ltd

at: The Paddock, 118 Paddock Way, Hindley, Lanes, LE10 0BZ

nr. 0785 458 2584 t. 01455 698 839

we: www.architecturalvistadesigns.co.uk

ea: studio@architecturalvistadesigns.co.uk

Client: Mr. Sireeni

Dwg: Proposed Plans and Elevations

Project: Proposed Shop Front at No. 35 South End Road, Hampstead Heath, London NW3 2PY

Scale: 1:50 @ A1

Date: 19.08.2024

Dwg No.

Rev.

AVD-834-SER-PL02

-

Drawn By: map

Rev.

Dwg Status: PLANNING