


NOTE
DO NOT SCALE FROM THIS DRAWING. FIGURED DIMENSIONS
ONLY ARE TO BE TAKEN FROM THIS DRAWING. ALL
DIMENSIONS ARE IN MILLIMETRES UNLESS OTHERWISE
STATED;
CONTRACTOR TO CHECK AND CONFIRM ALL DIMENSIONS AND
SETTING OUT ON SITE. REPORT ANY ERRORS OR OMISSIONS
TO WGI;
CURRENT MODEL FILE NAME: Project Template

- Green Roofs to Spec Ref. 45-40-47-28
- Plain Roof
- Site Boundary

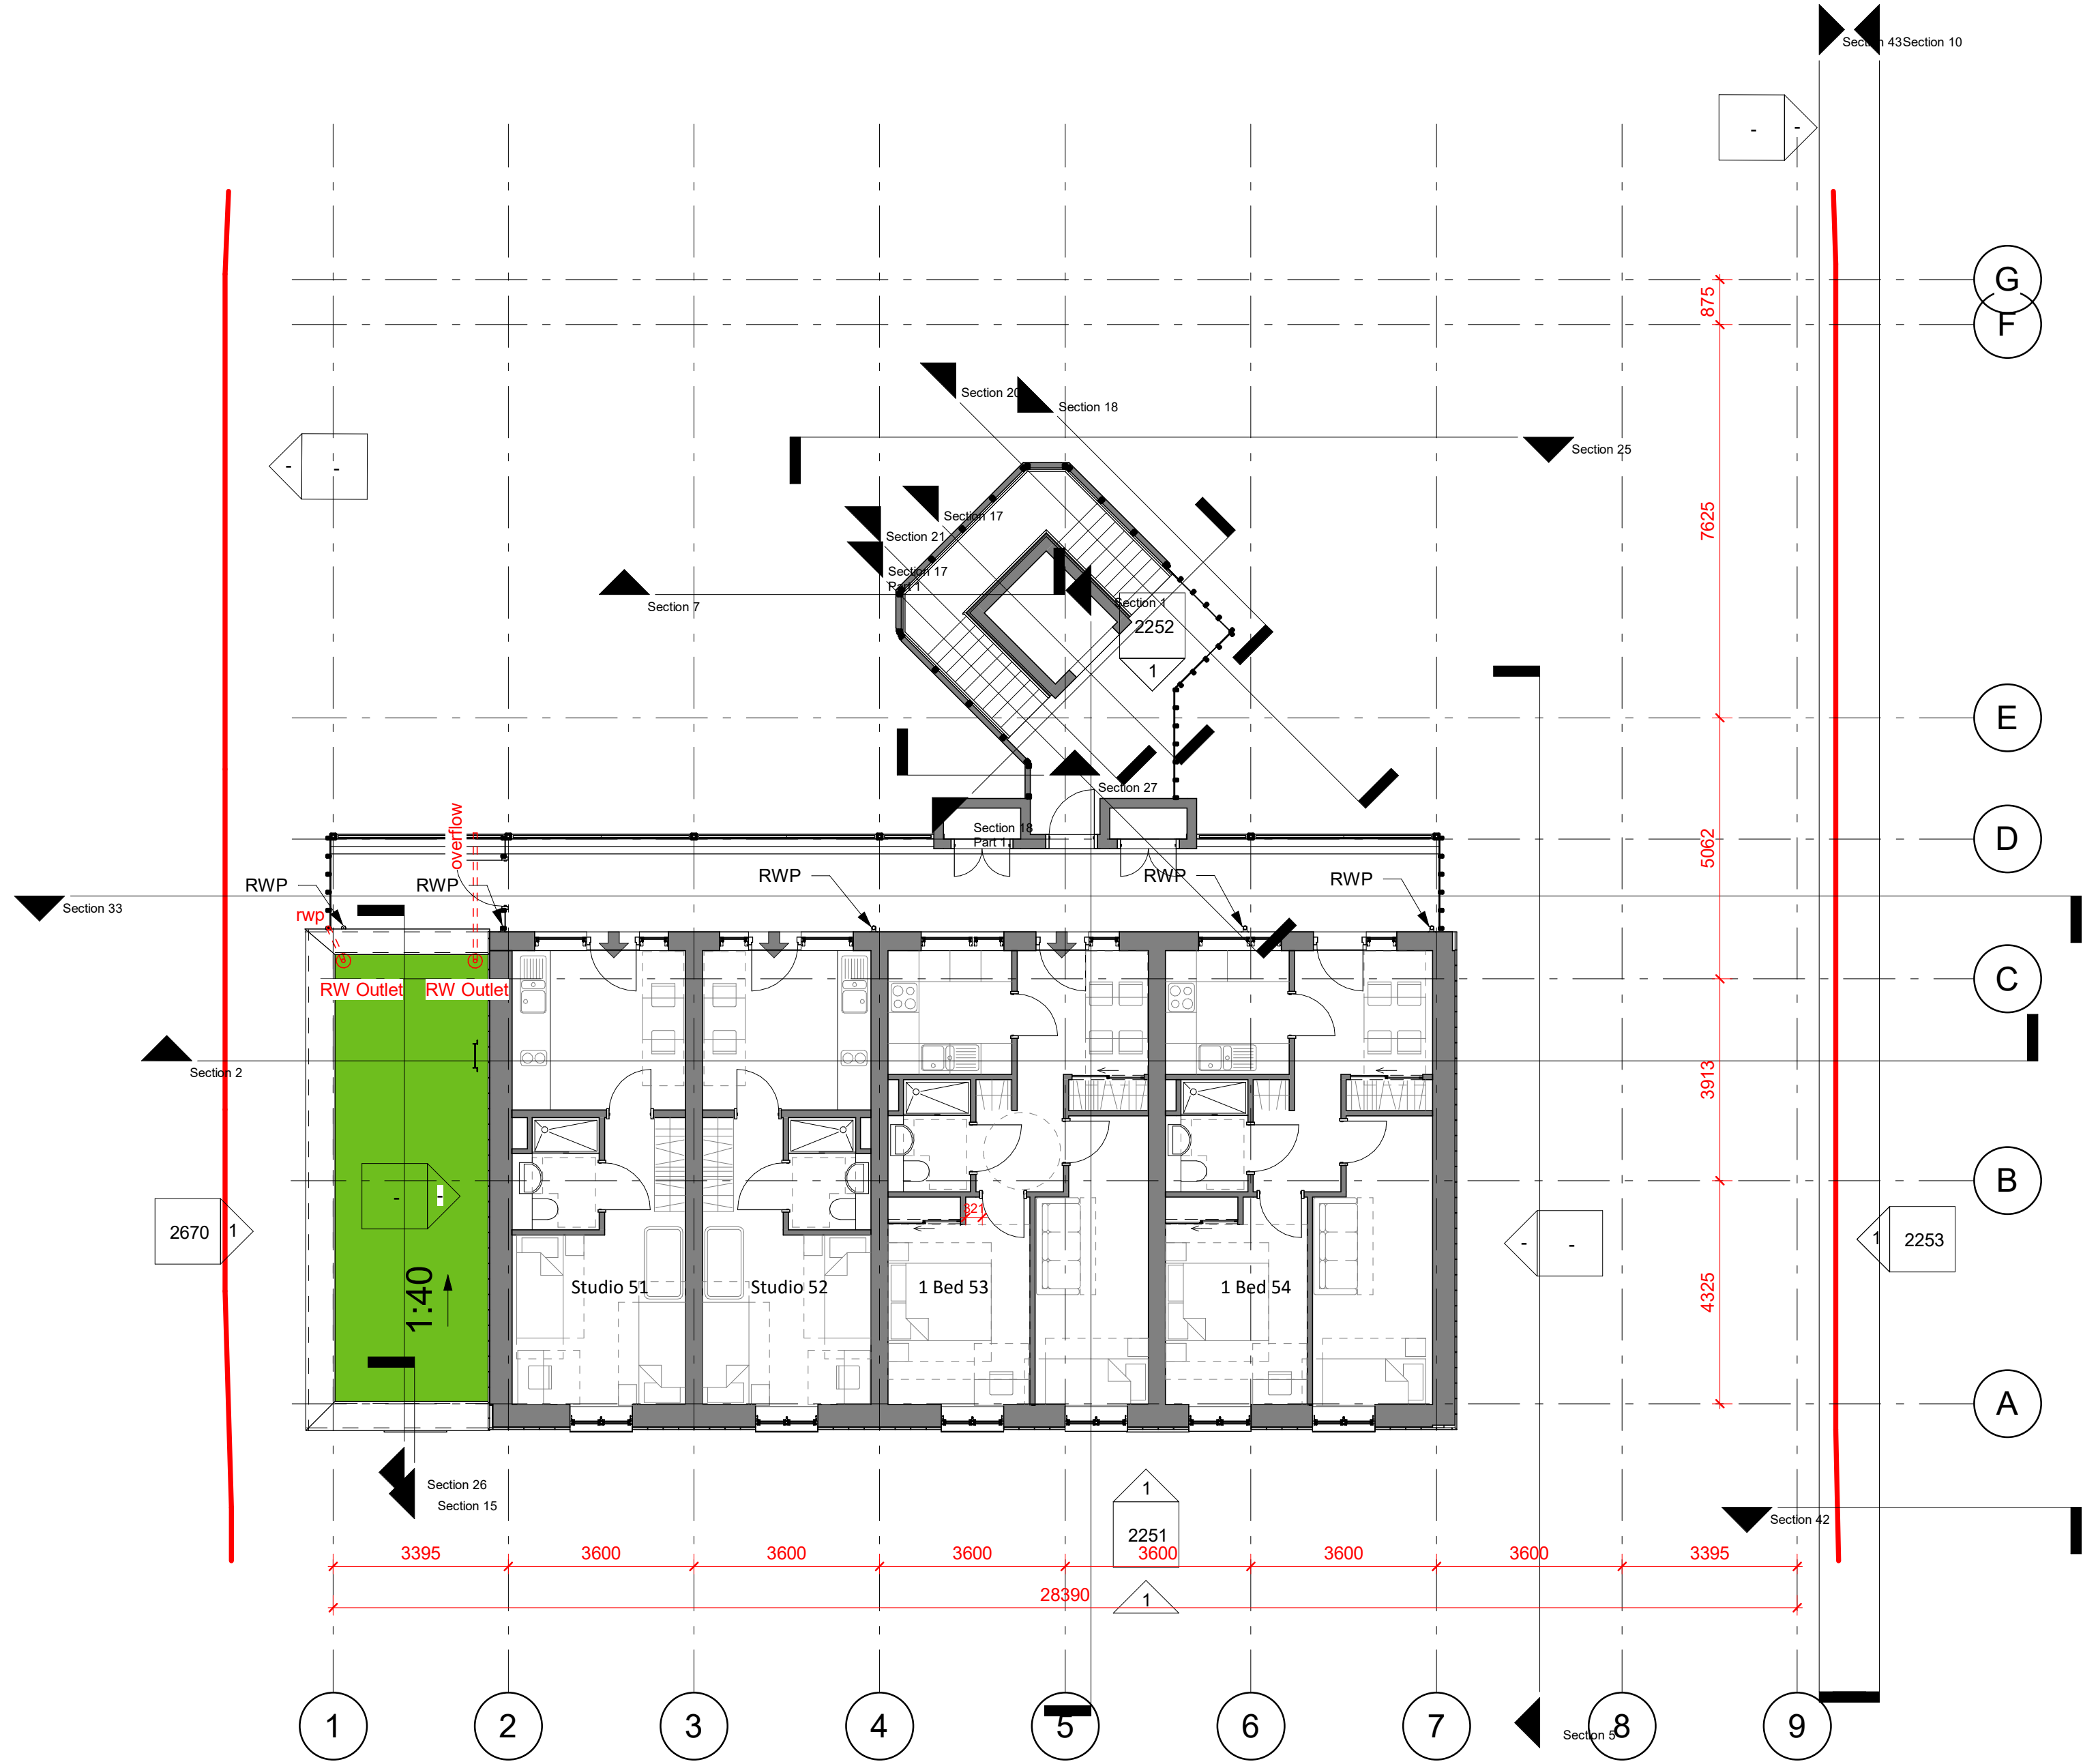

1 Green Roof/ Drainage plans 05_Fifth Floor
1 : 100

REV	DATE	BY	CHECKED	NOTE
-----	------	----	---------	------

STATUS	SUITABILITY DESCRIPTION
--------	-------------------------



Watkins Gray International LLP
Colechurch House, 1 London Bridge Walk, London SE1 2SX, United Kingdom
t: +44 (0)20 7940 8400

Camden Hostels Project - Camden Road Site,
248-250 Camden Road, London NW1 9HE
Green Roof/ Drainage plans 05 - Fifth Floor

SIZE	SCALE	DRAWN BY	CHECKED BY			FIRST ISSUE DATE	
A1	As indicated	Author	Checker			05/10/24	
Project Number	Originator	Zone	Level	Type	Role	Number	Revision
123007	WGI	CA	05	DR	A	2175	