


NOTE  
DO NOT SCALE FROM THIS DRAWING. FIGURED DIMENSIONS ONLY ARE TO BE TAKEN FROM THIS DRAWING. ALL DIMENSIONS ARE IN MILLIMETRES UNLESS OTHERWISE STATED;  
CONTRACTOR TO CHECK AND CONFIRM ALL DIMENSIONS AND SETTING OUT ON SITE. REPORT ANY ERRORS OR OMISSIONS TO WGI;  
CURRENT MODEL FILE NAME: Project Template

- Green Roofs to Spec Ref. 45-40-47-28
- Plain Roof

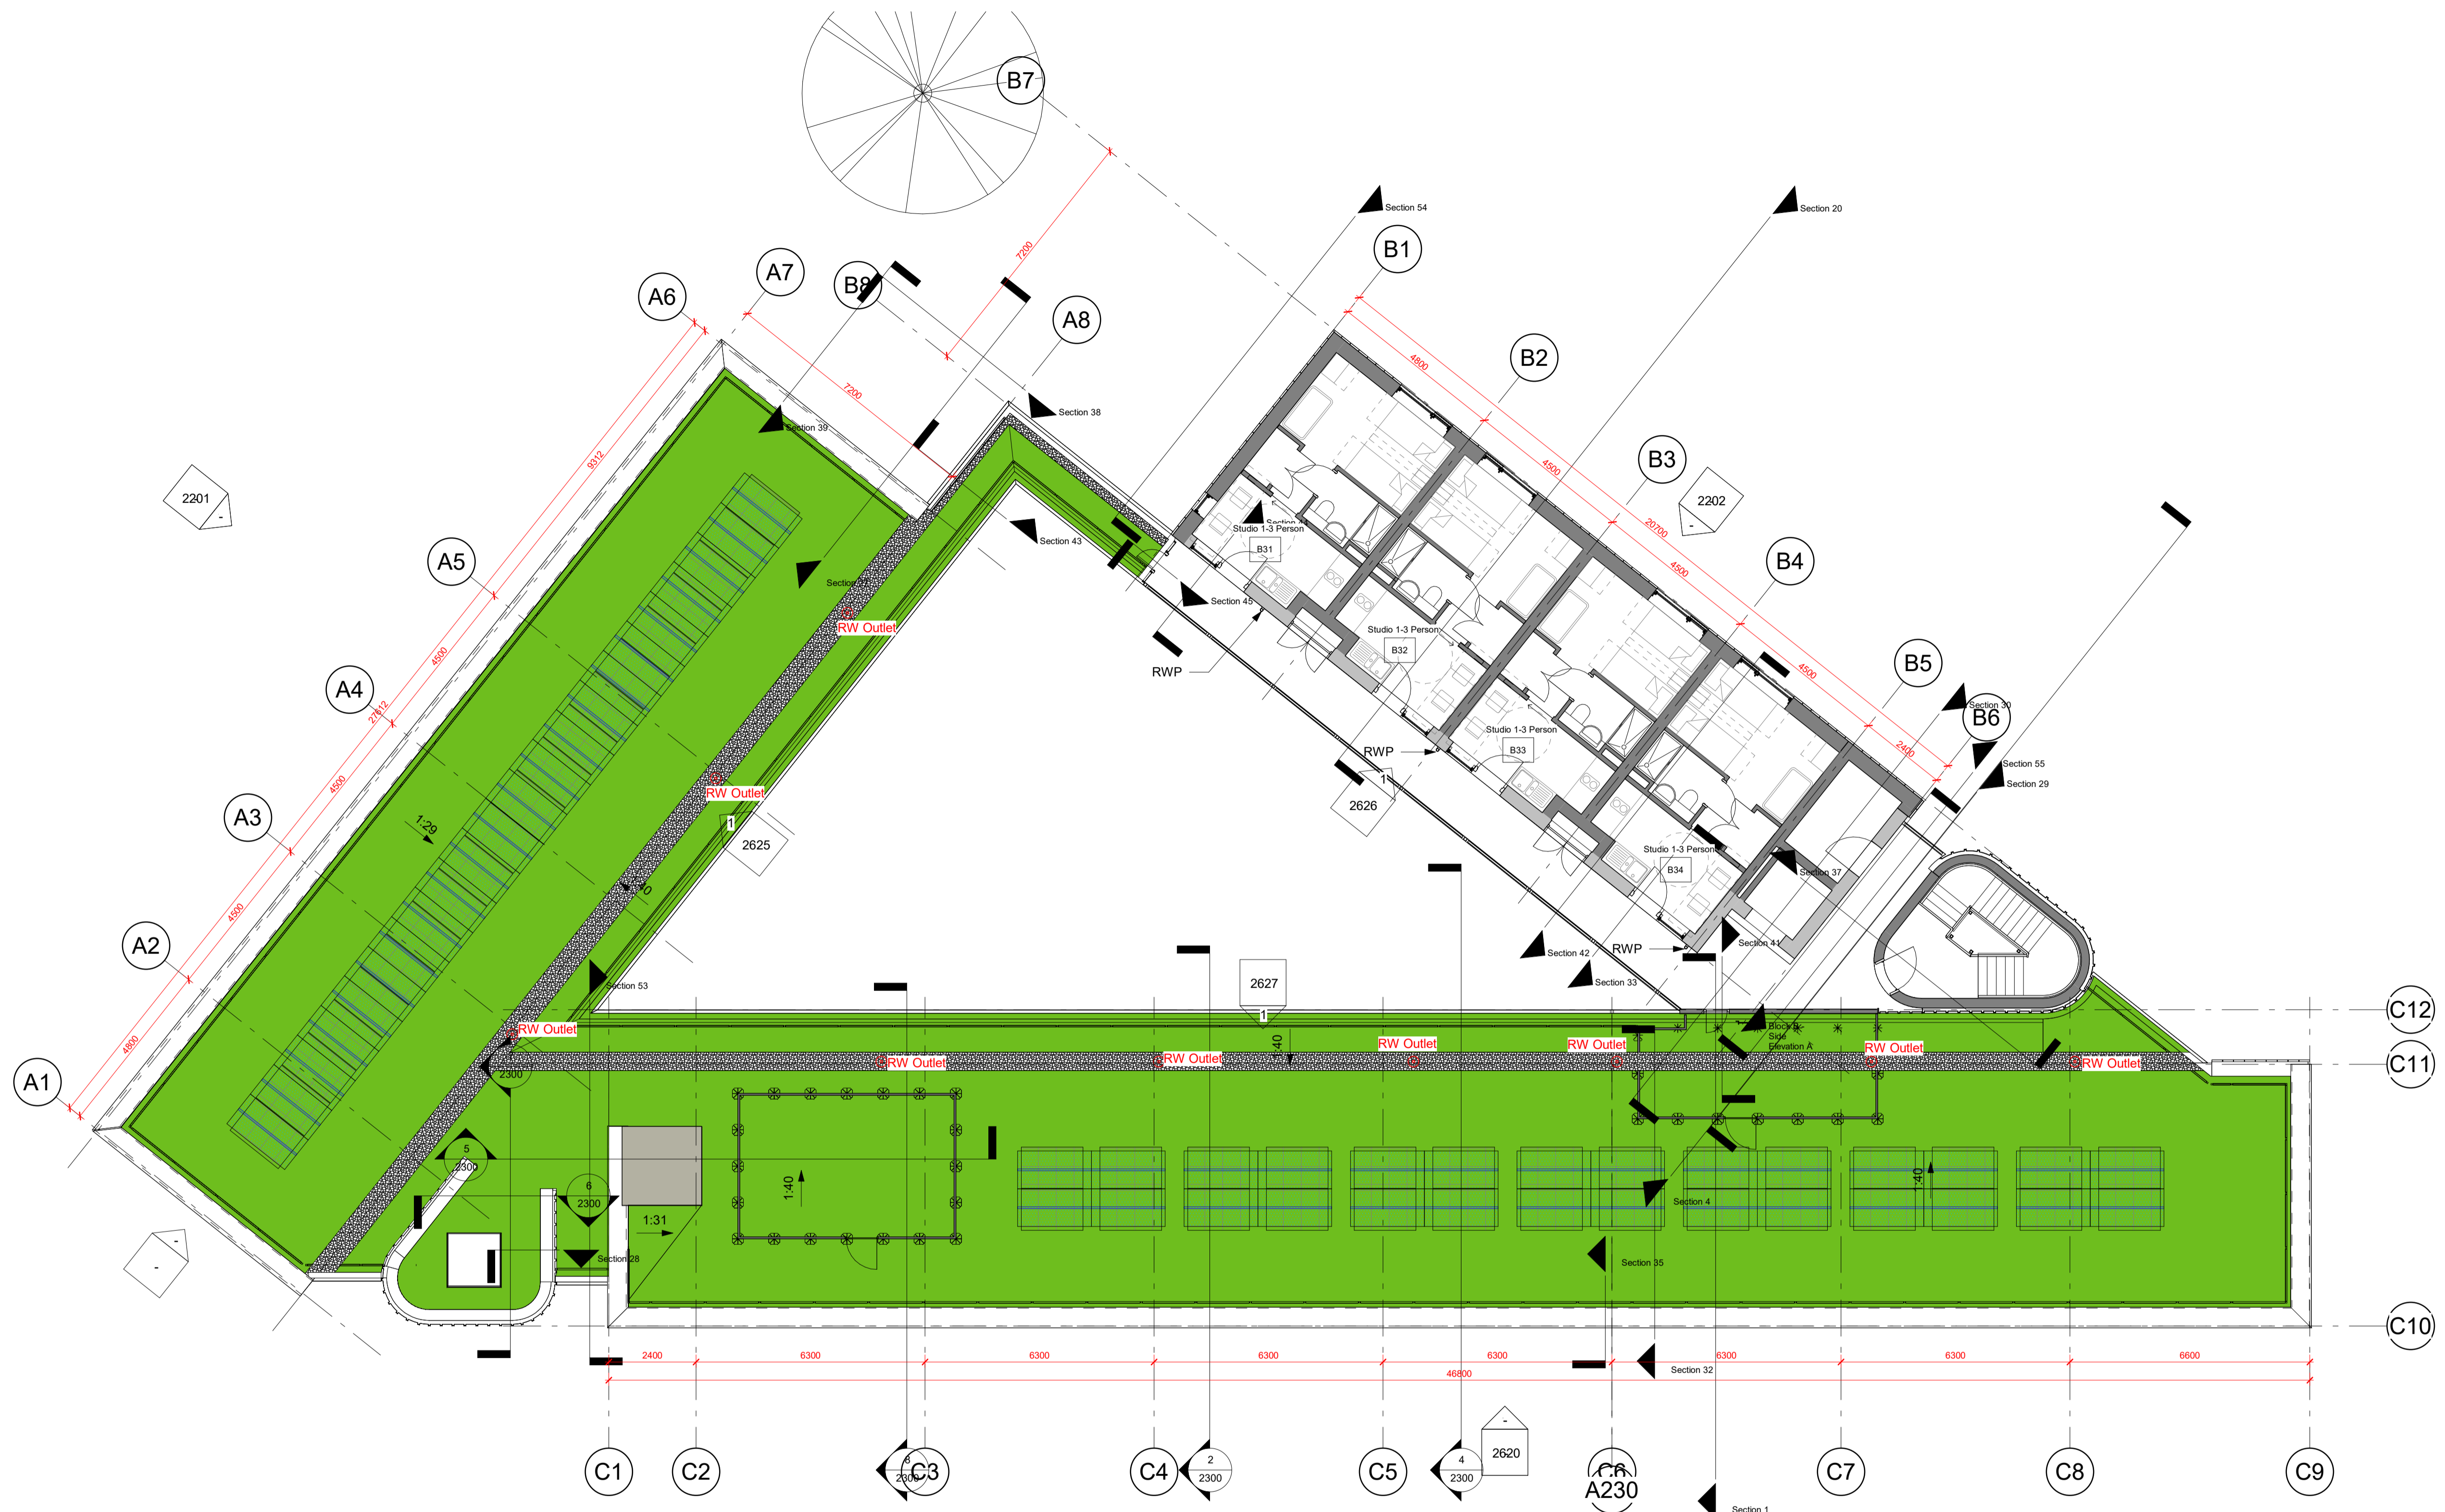

**1** Green Roof/ Drainage plans 04\_Third Floor GA  
1 : 100

REV	DATE	BY	CHECKED	NOTE

STATUS SUITABILITY DESCRIPTION

**WGI**  
Watkins Gray International LLP  
Colechurch House, 1 London Bridge Walk, London SE1 2SX, United Kingdom  
t: +44 (0)20 7940 8400

Camden Hostels Project - Chester Road Site,  
2 Chester Road, London N19 5BP  
**Green Roof/ Drainage plans 04 - Third Floor**

SIZE	SCALE	DRAWN BY	CHECKED BY	FIRST ISSUE DATE			
A1	As indicated	Author	Checker	05/13/24			
Project Number	Originator	Zone	Level	Type	Role	Number	Revision
123007	WGI	CH	03	DR	A	2124	